

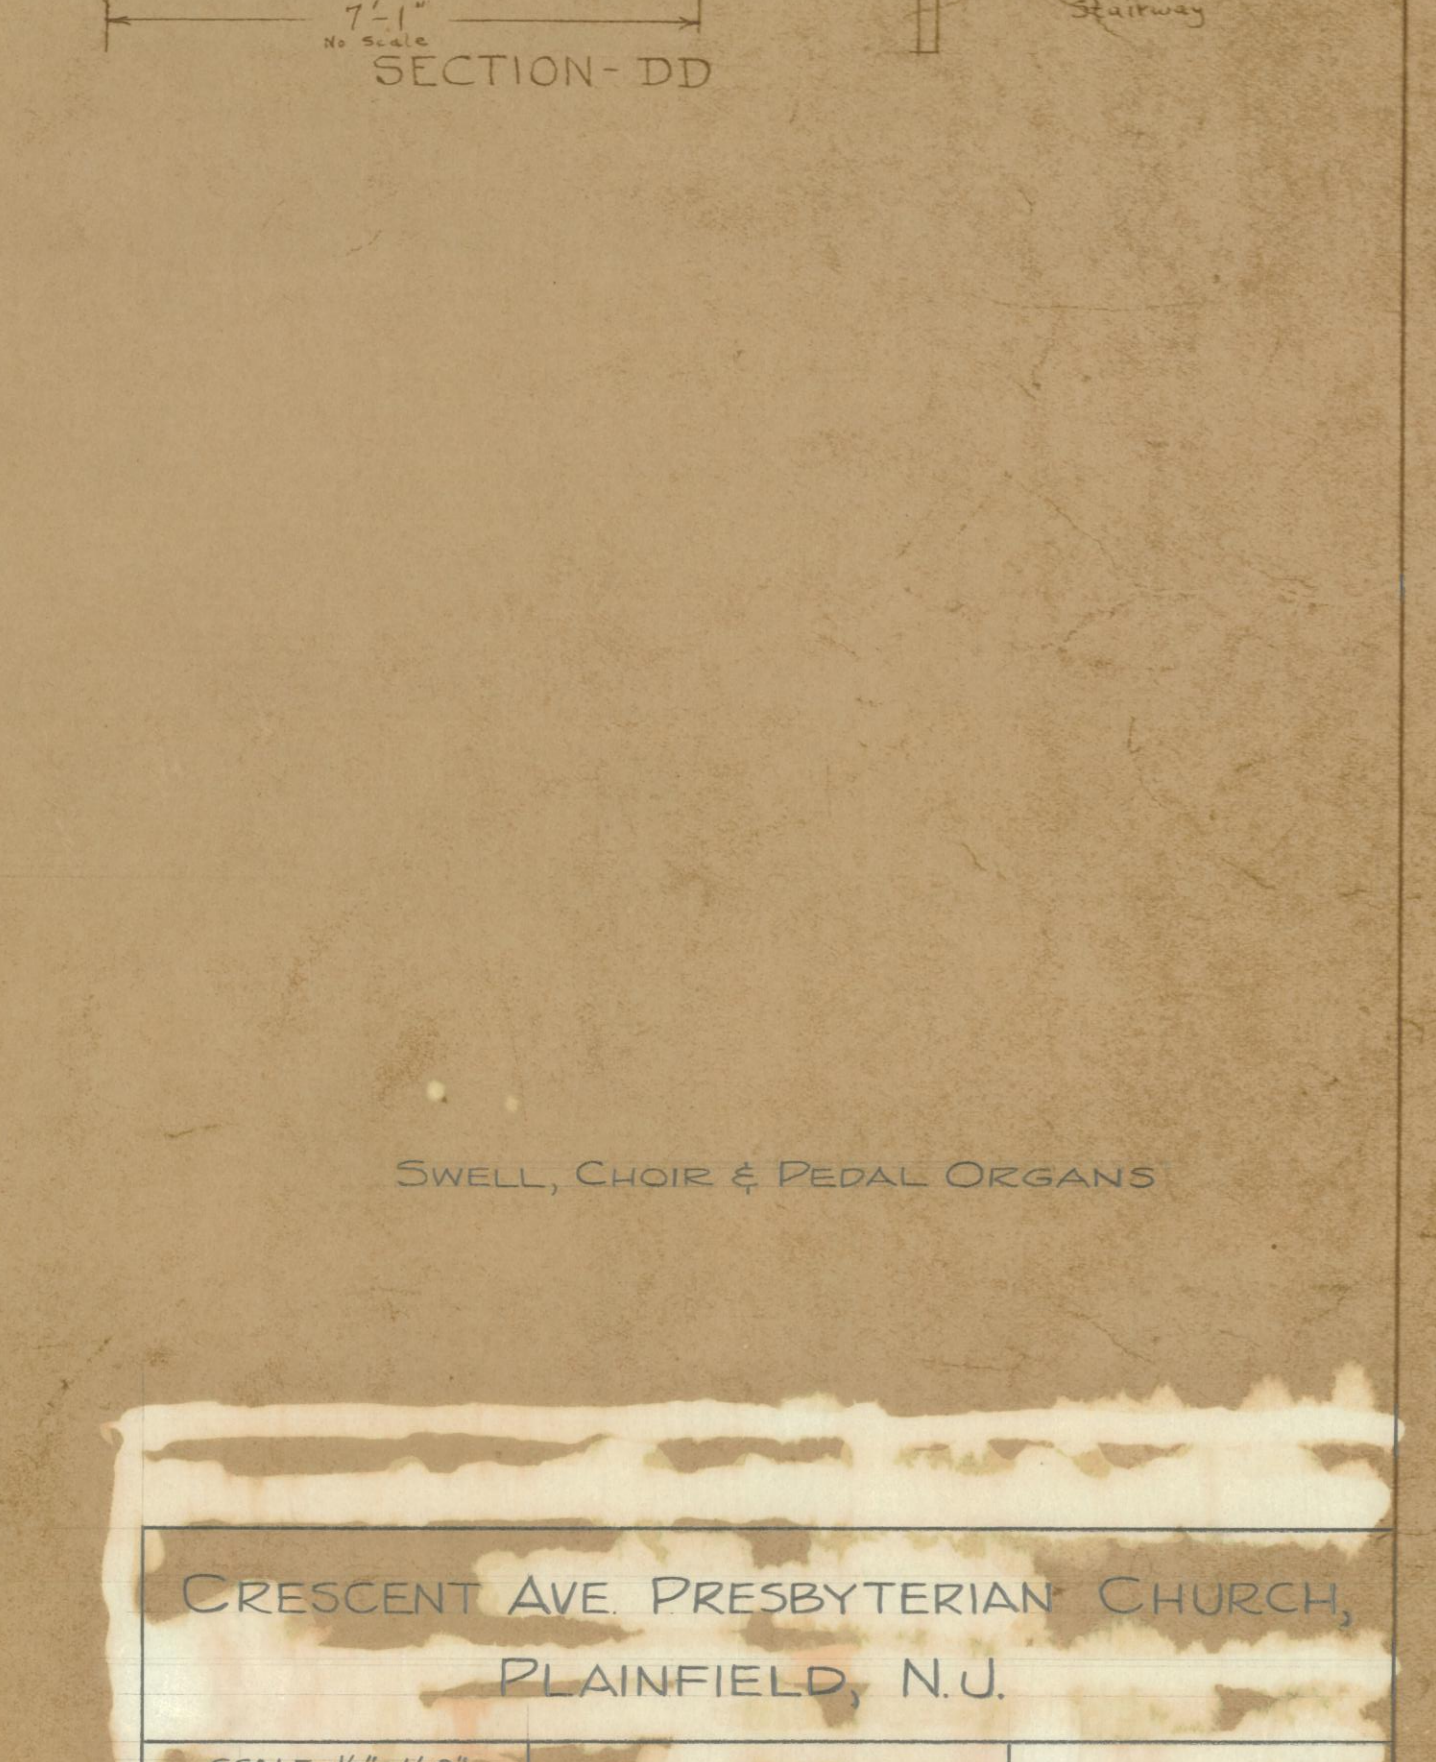
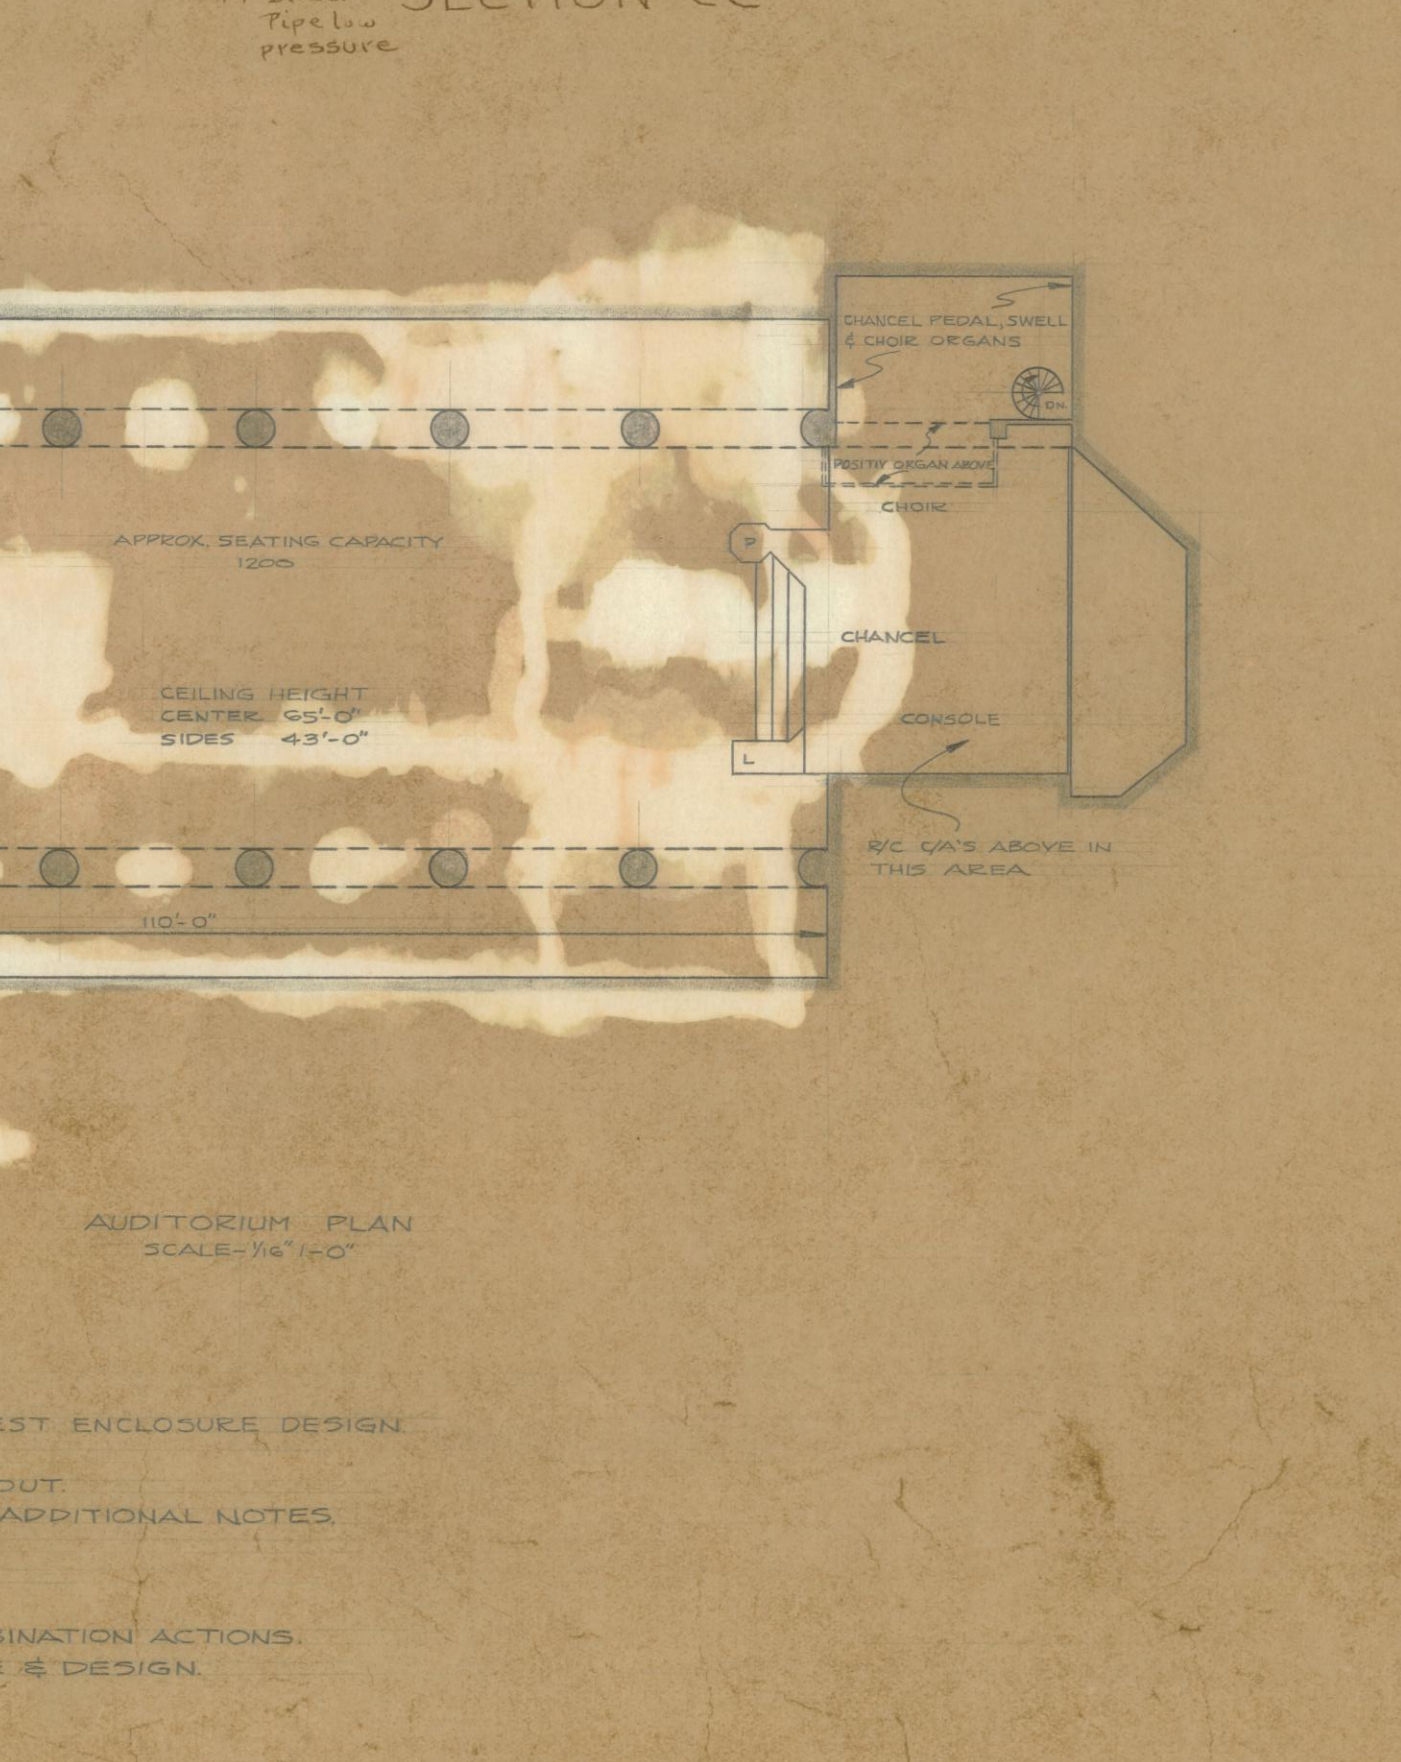
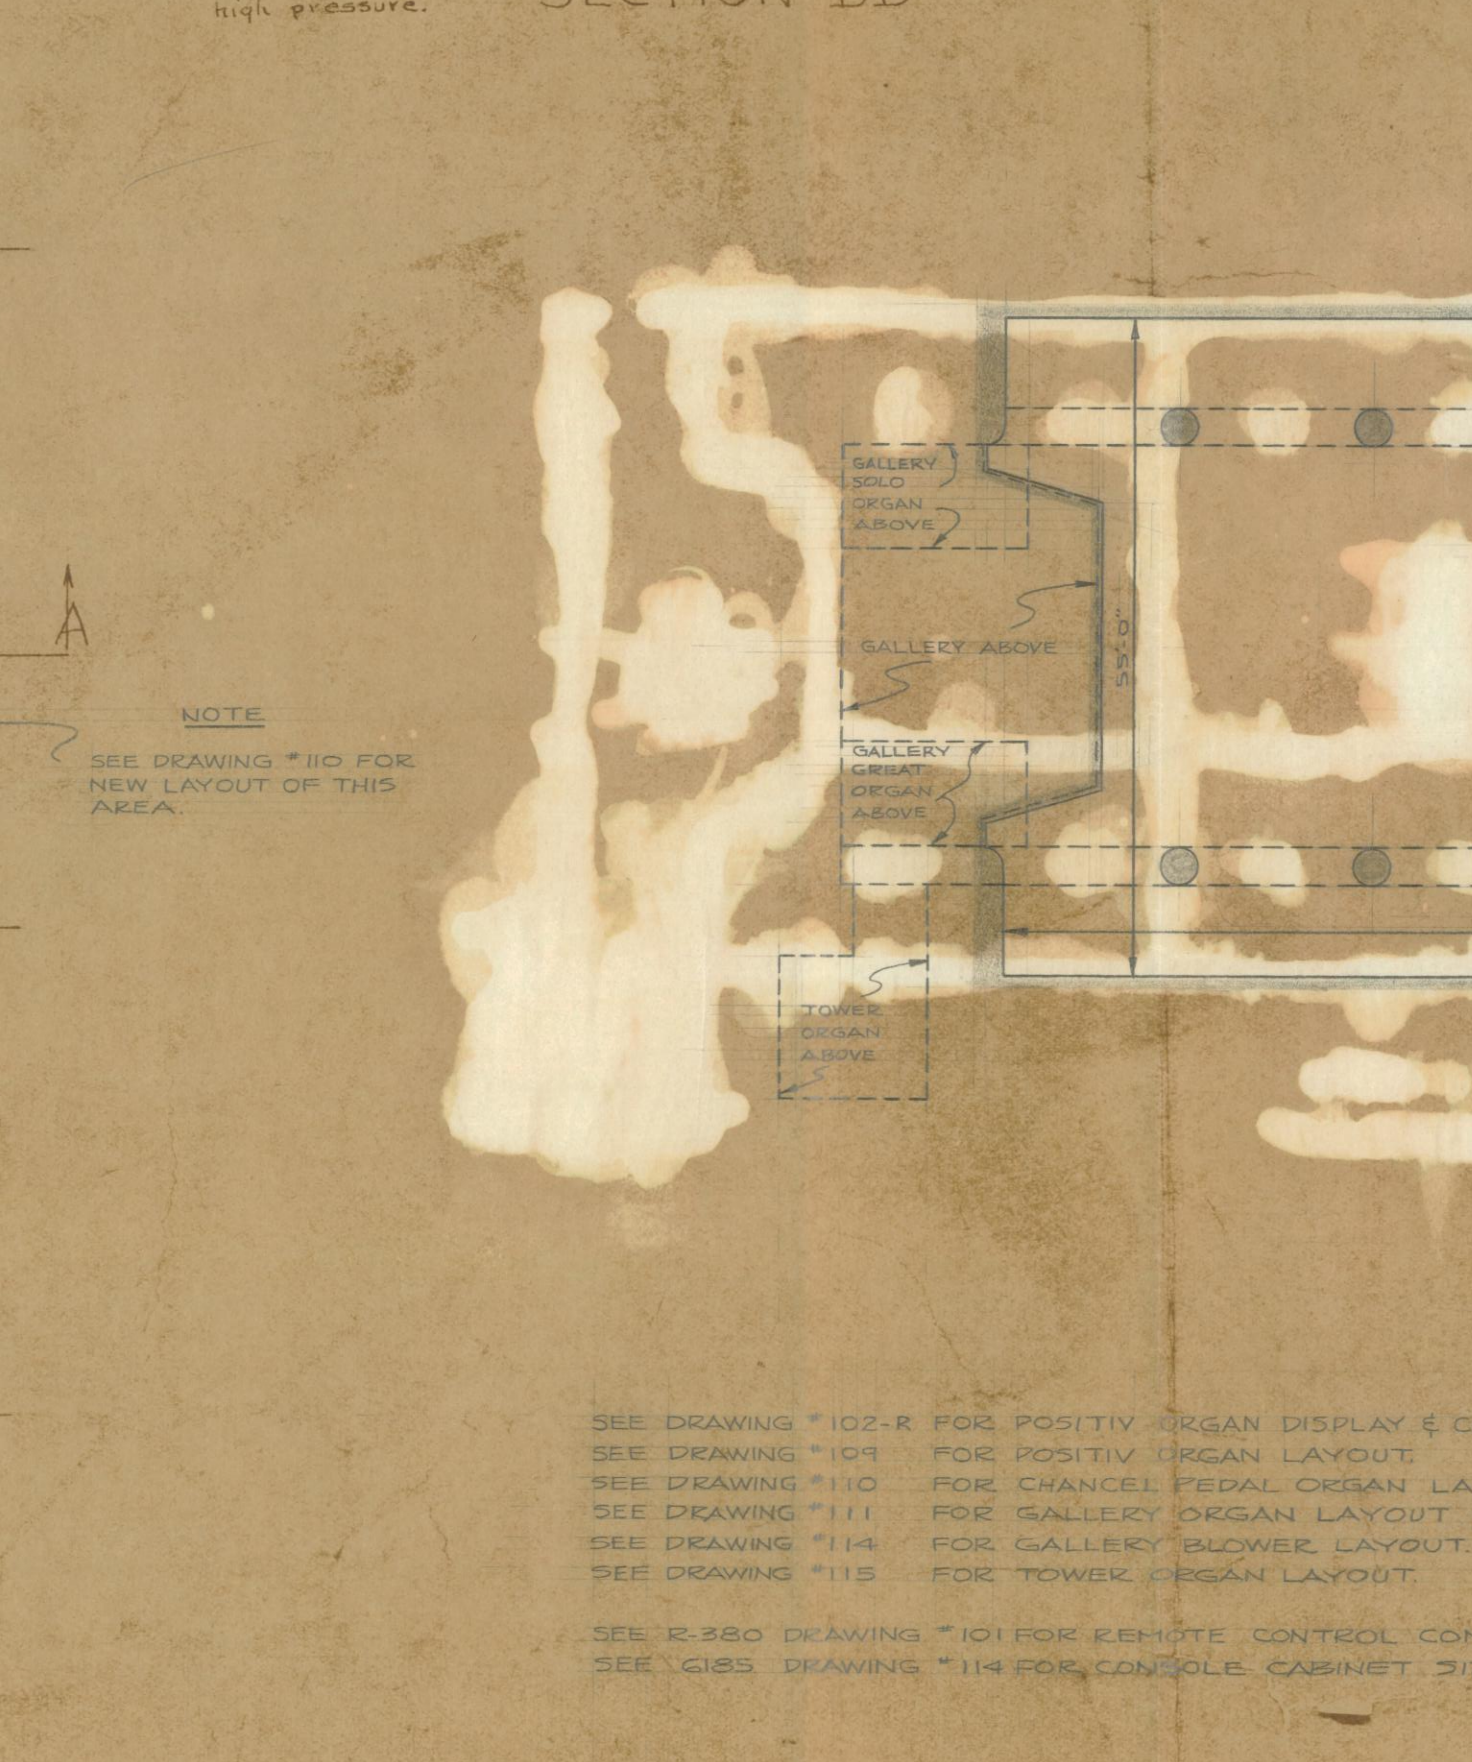
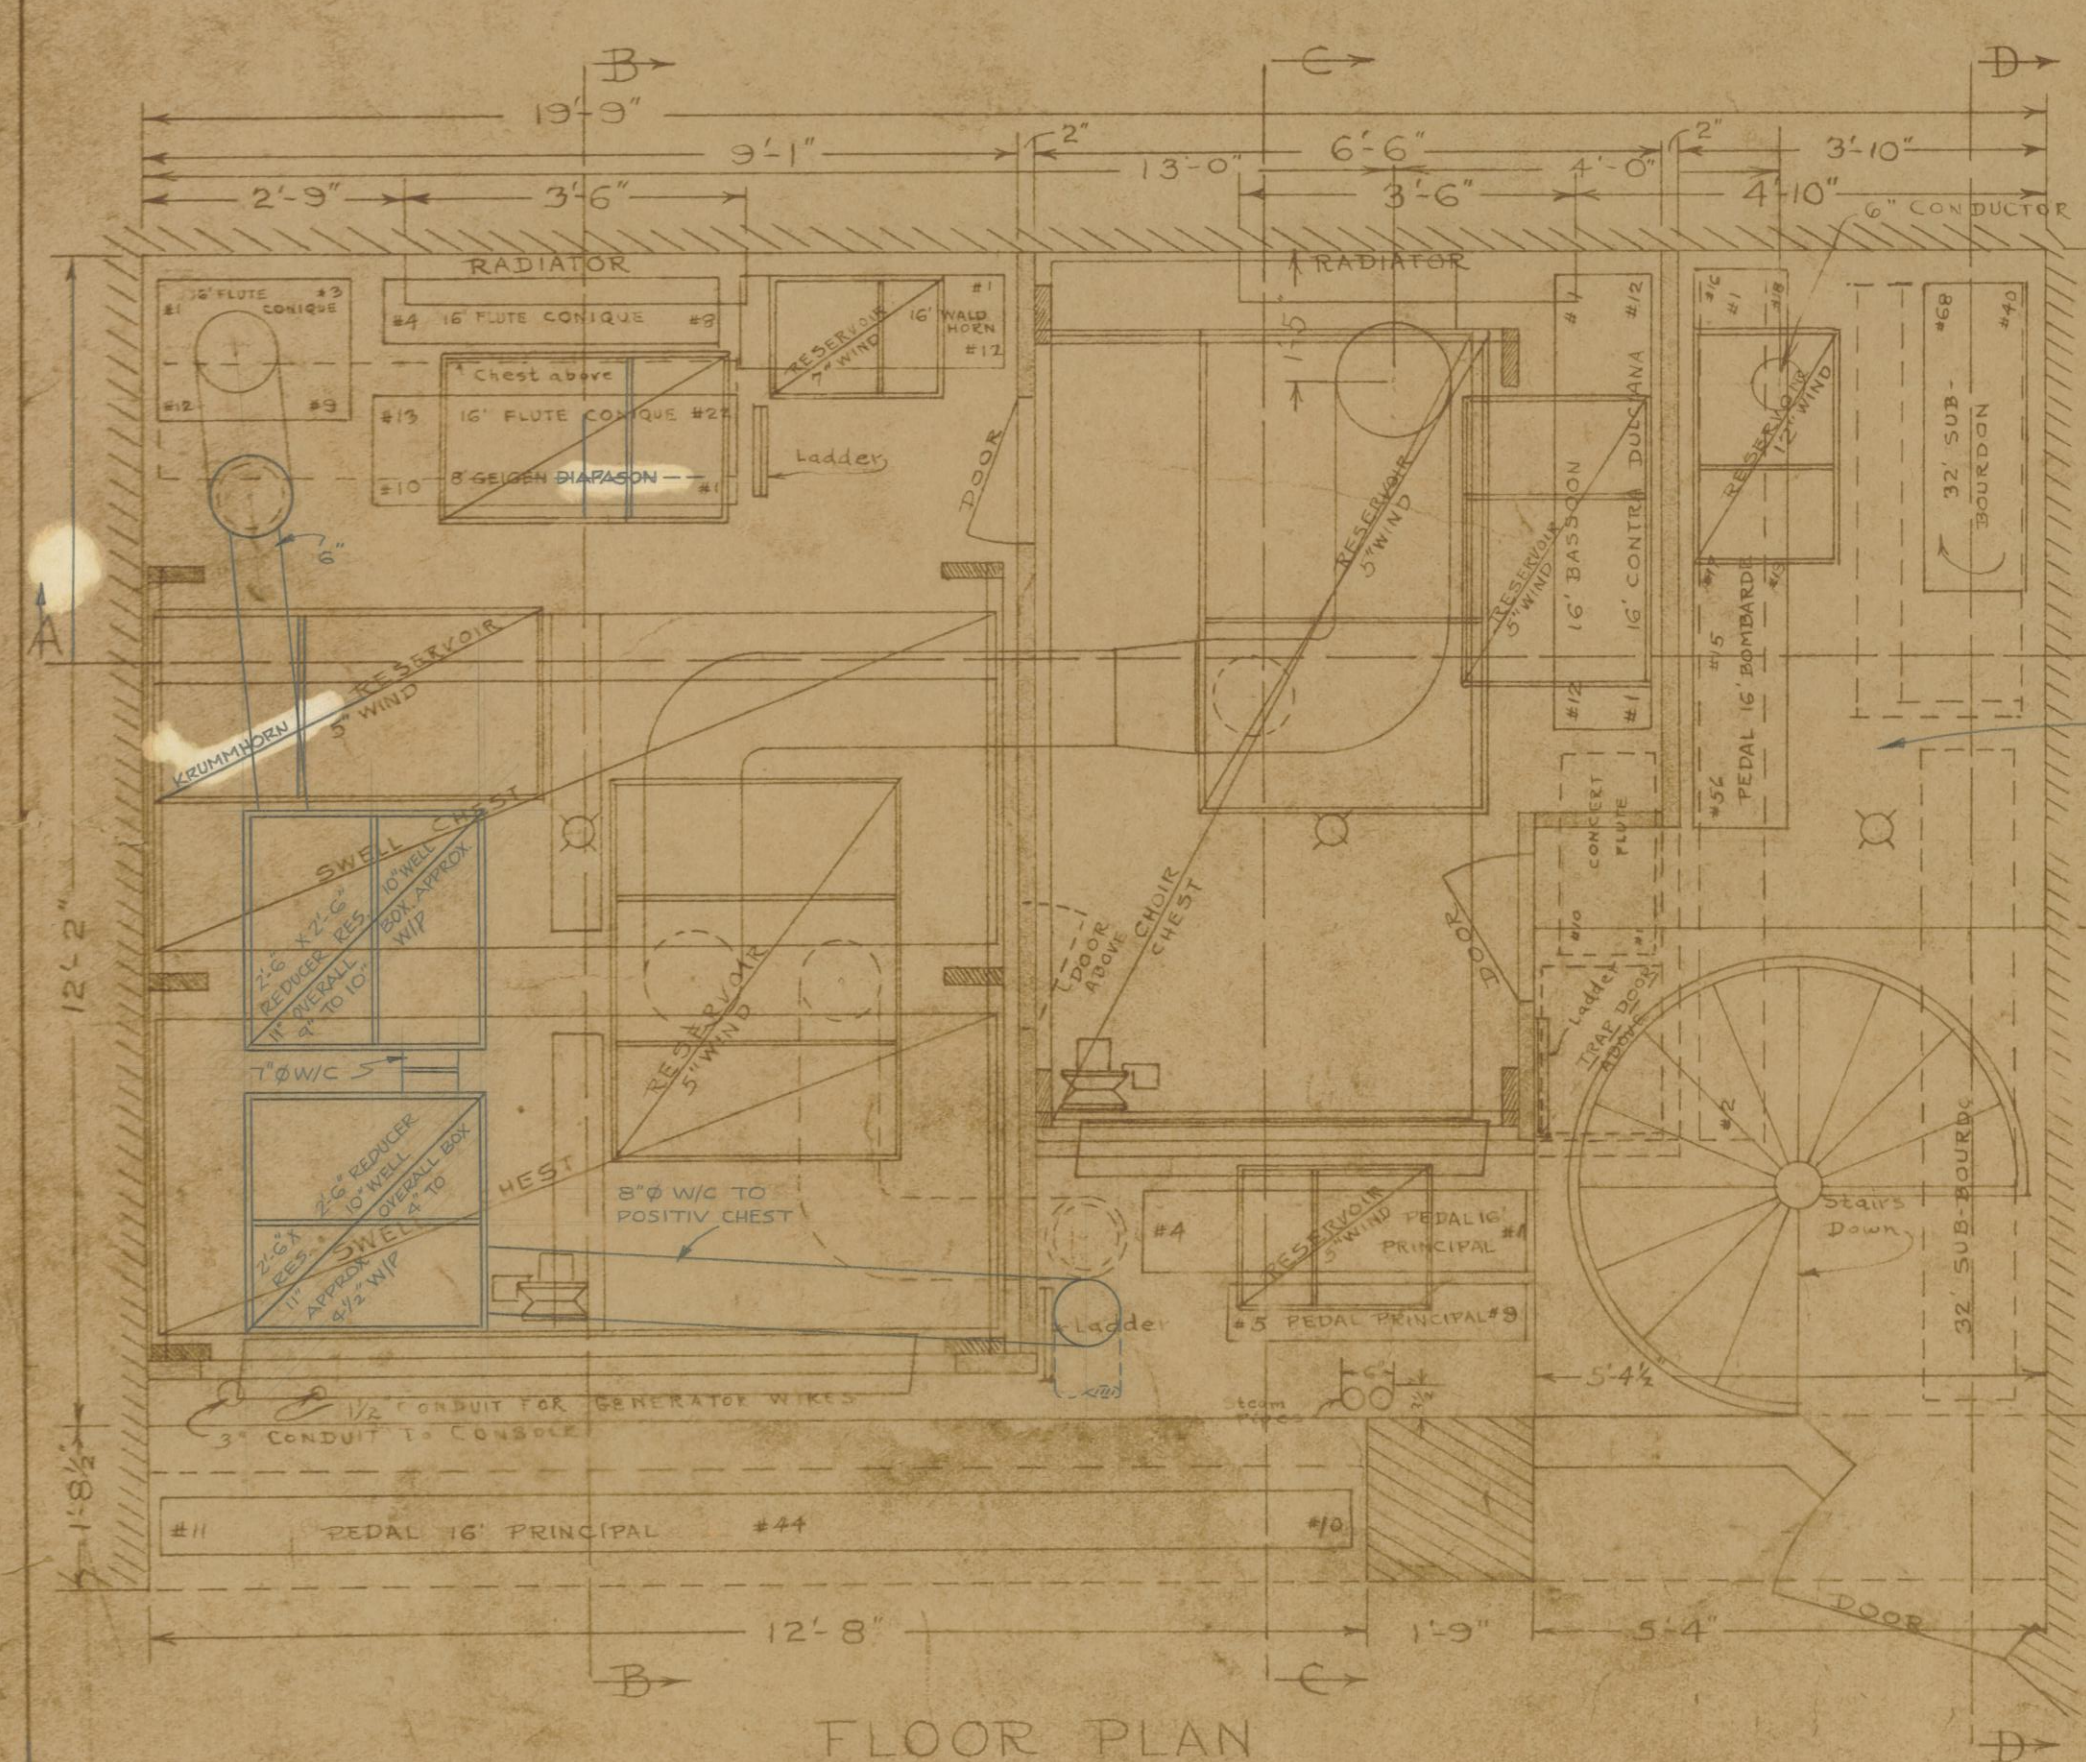
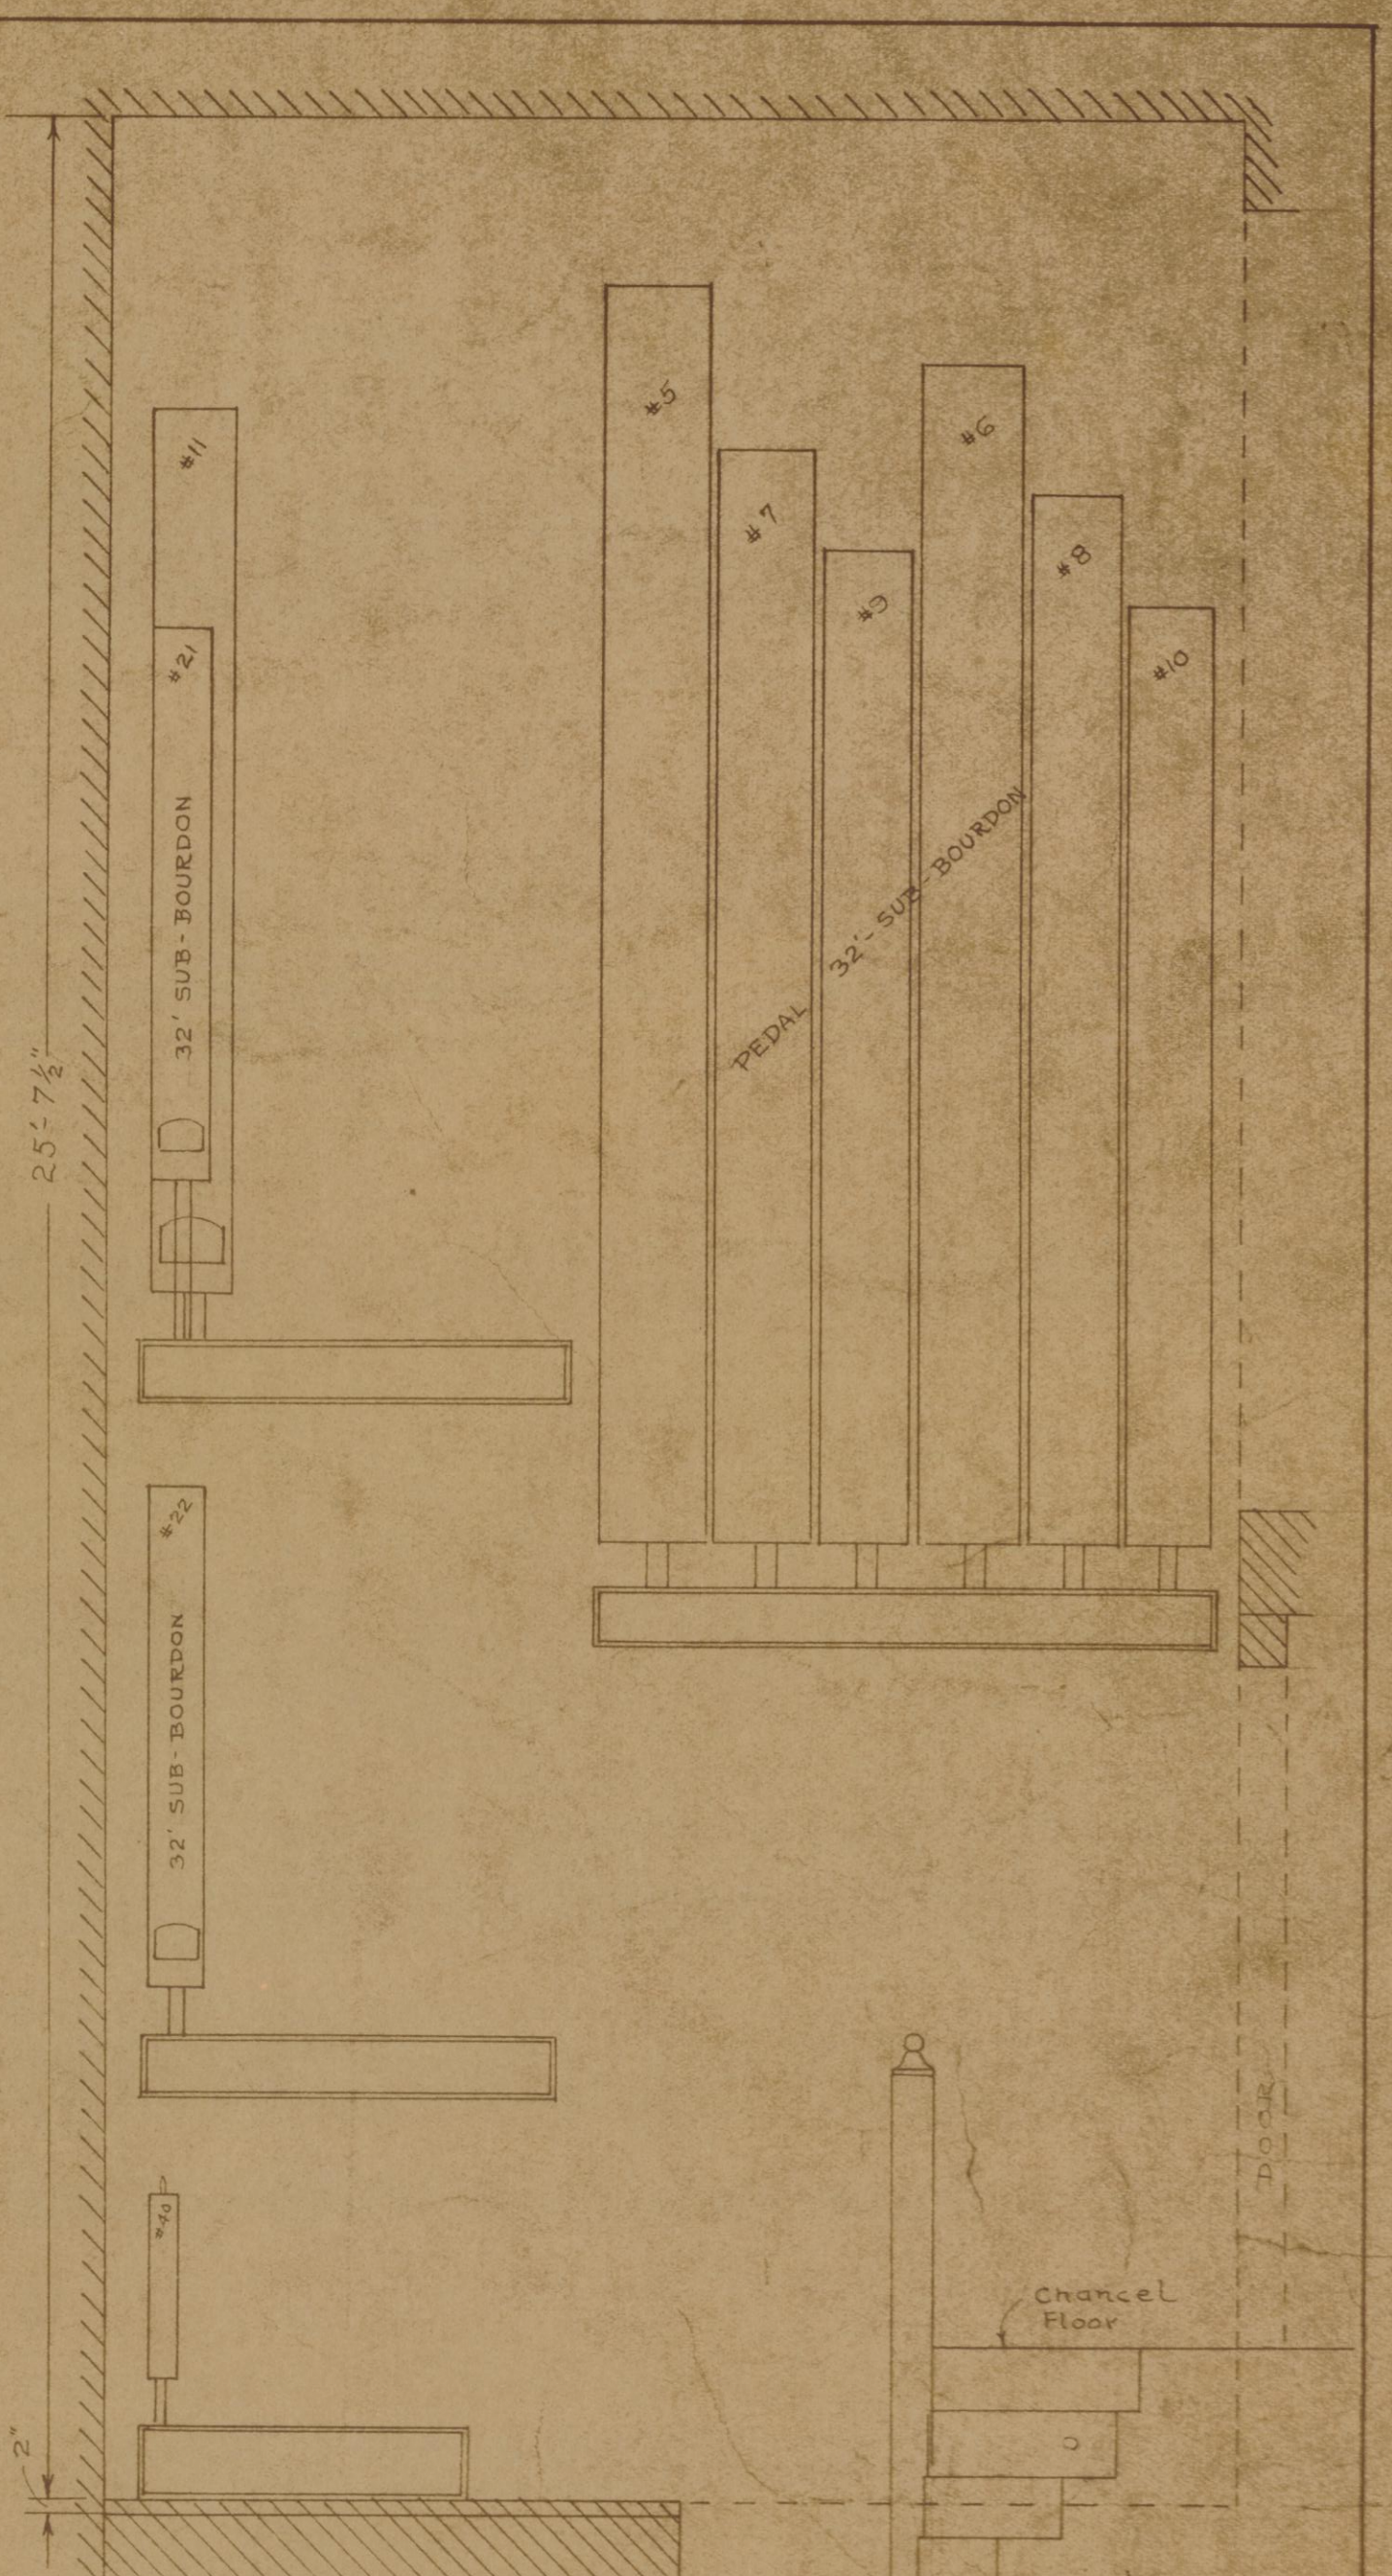
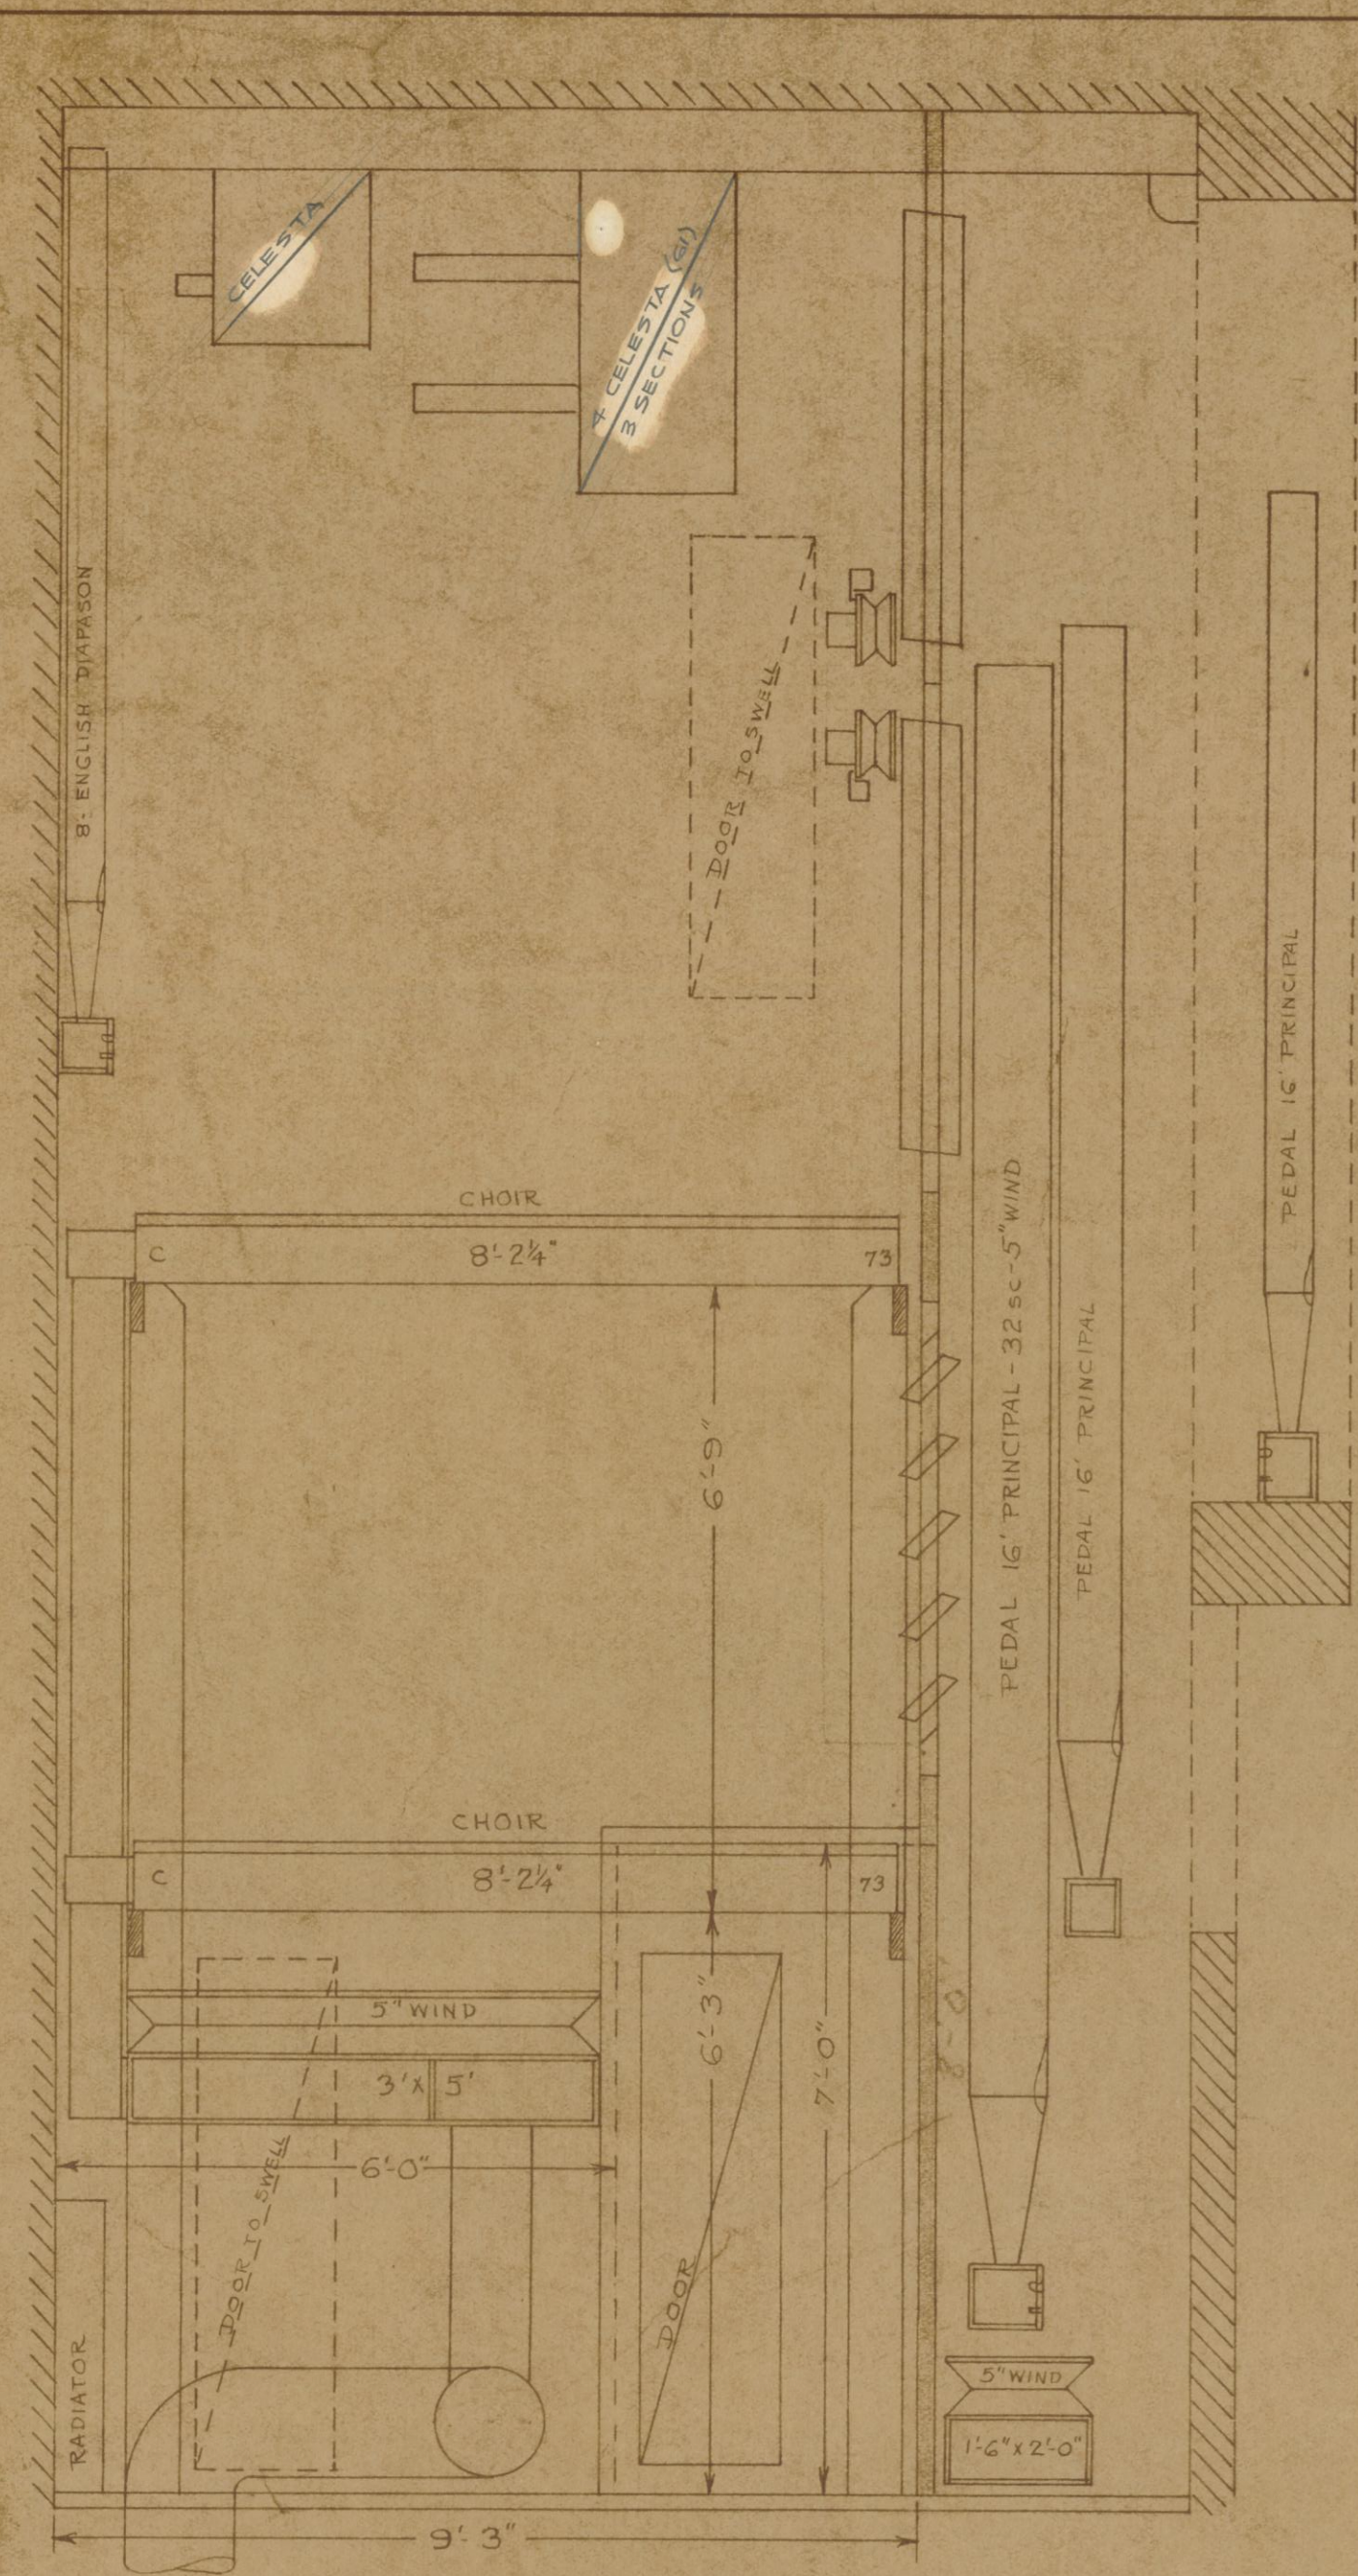
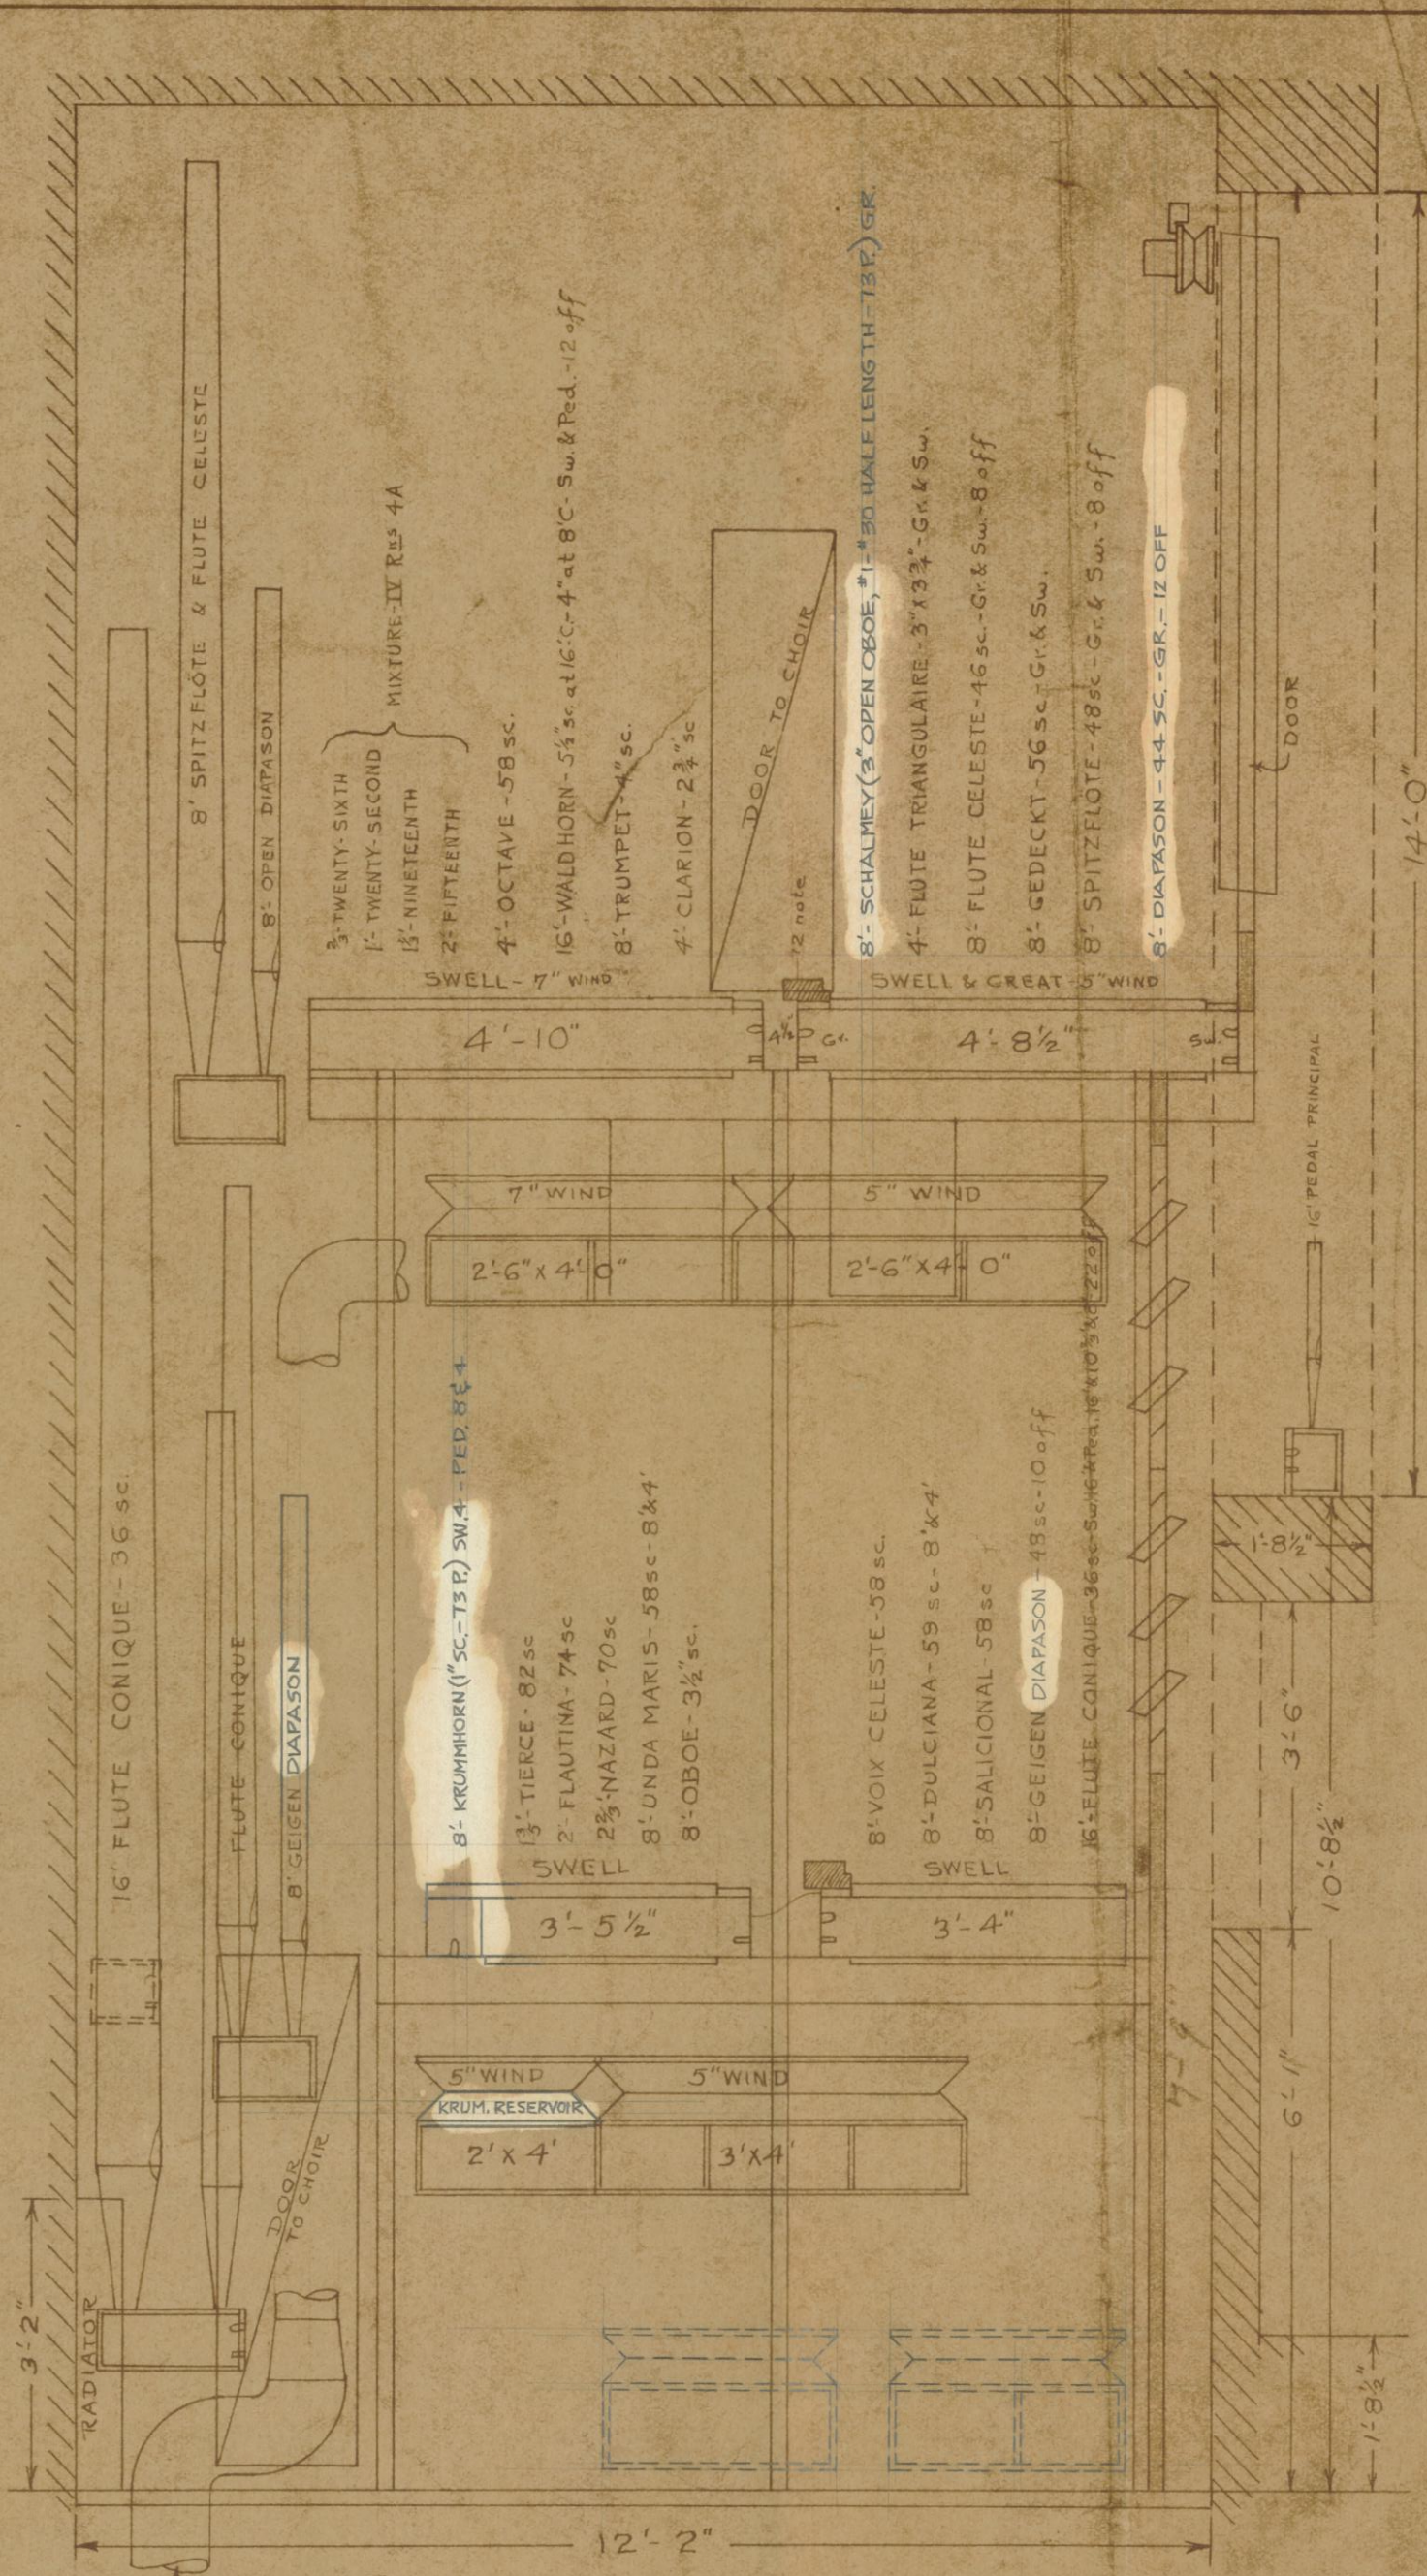


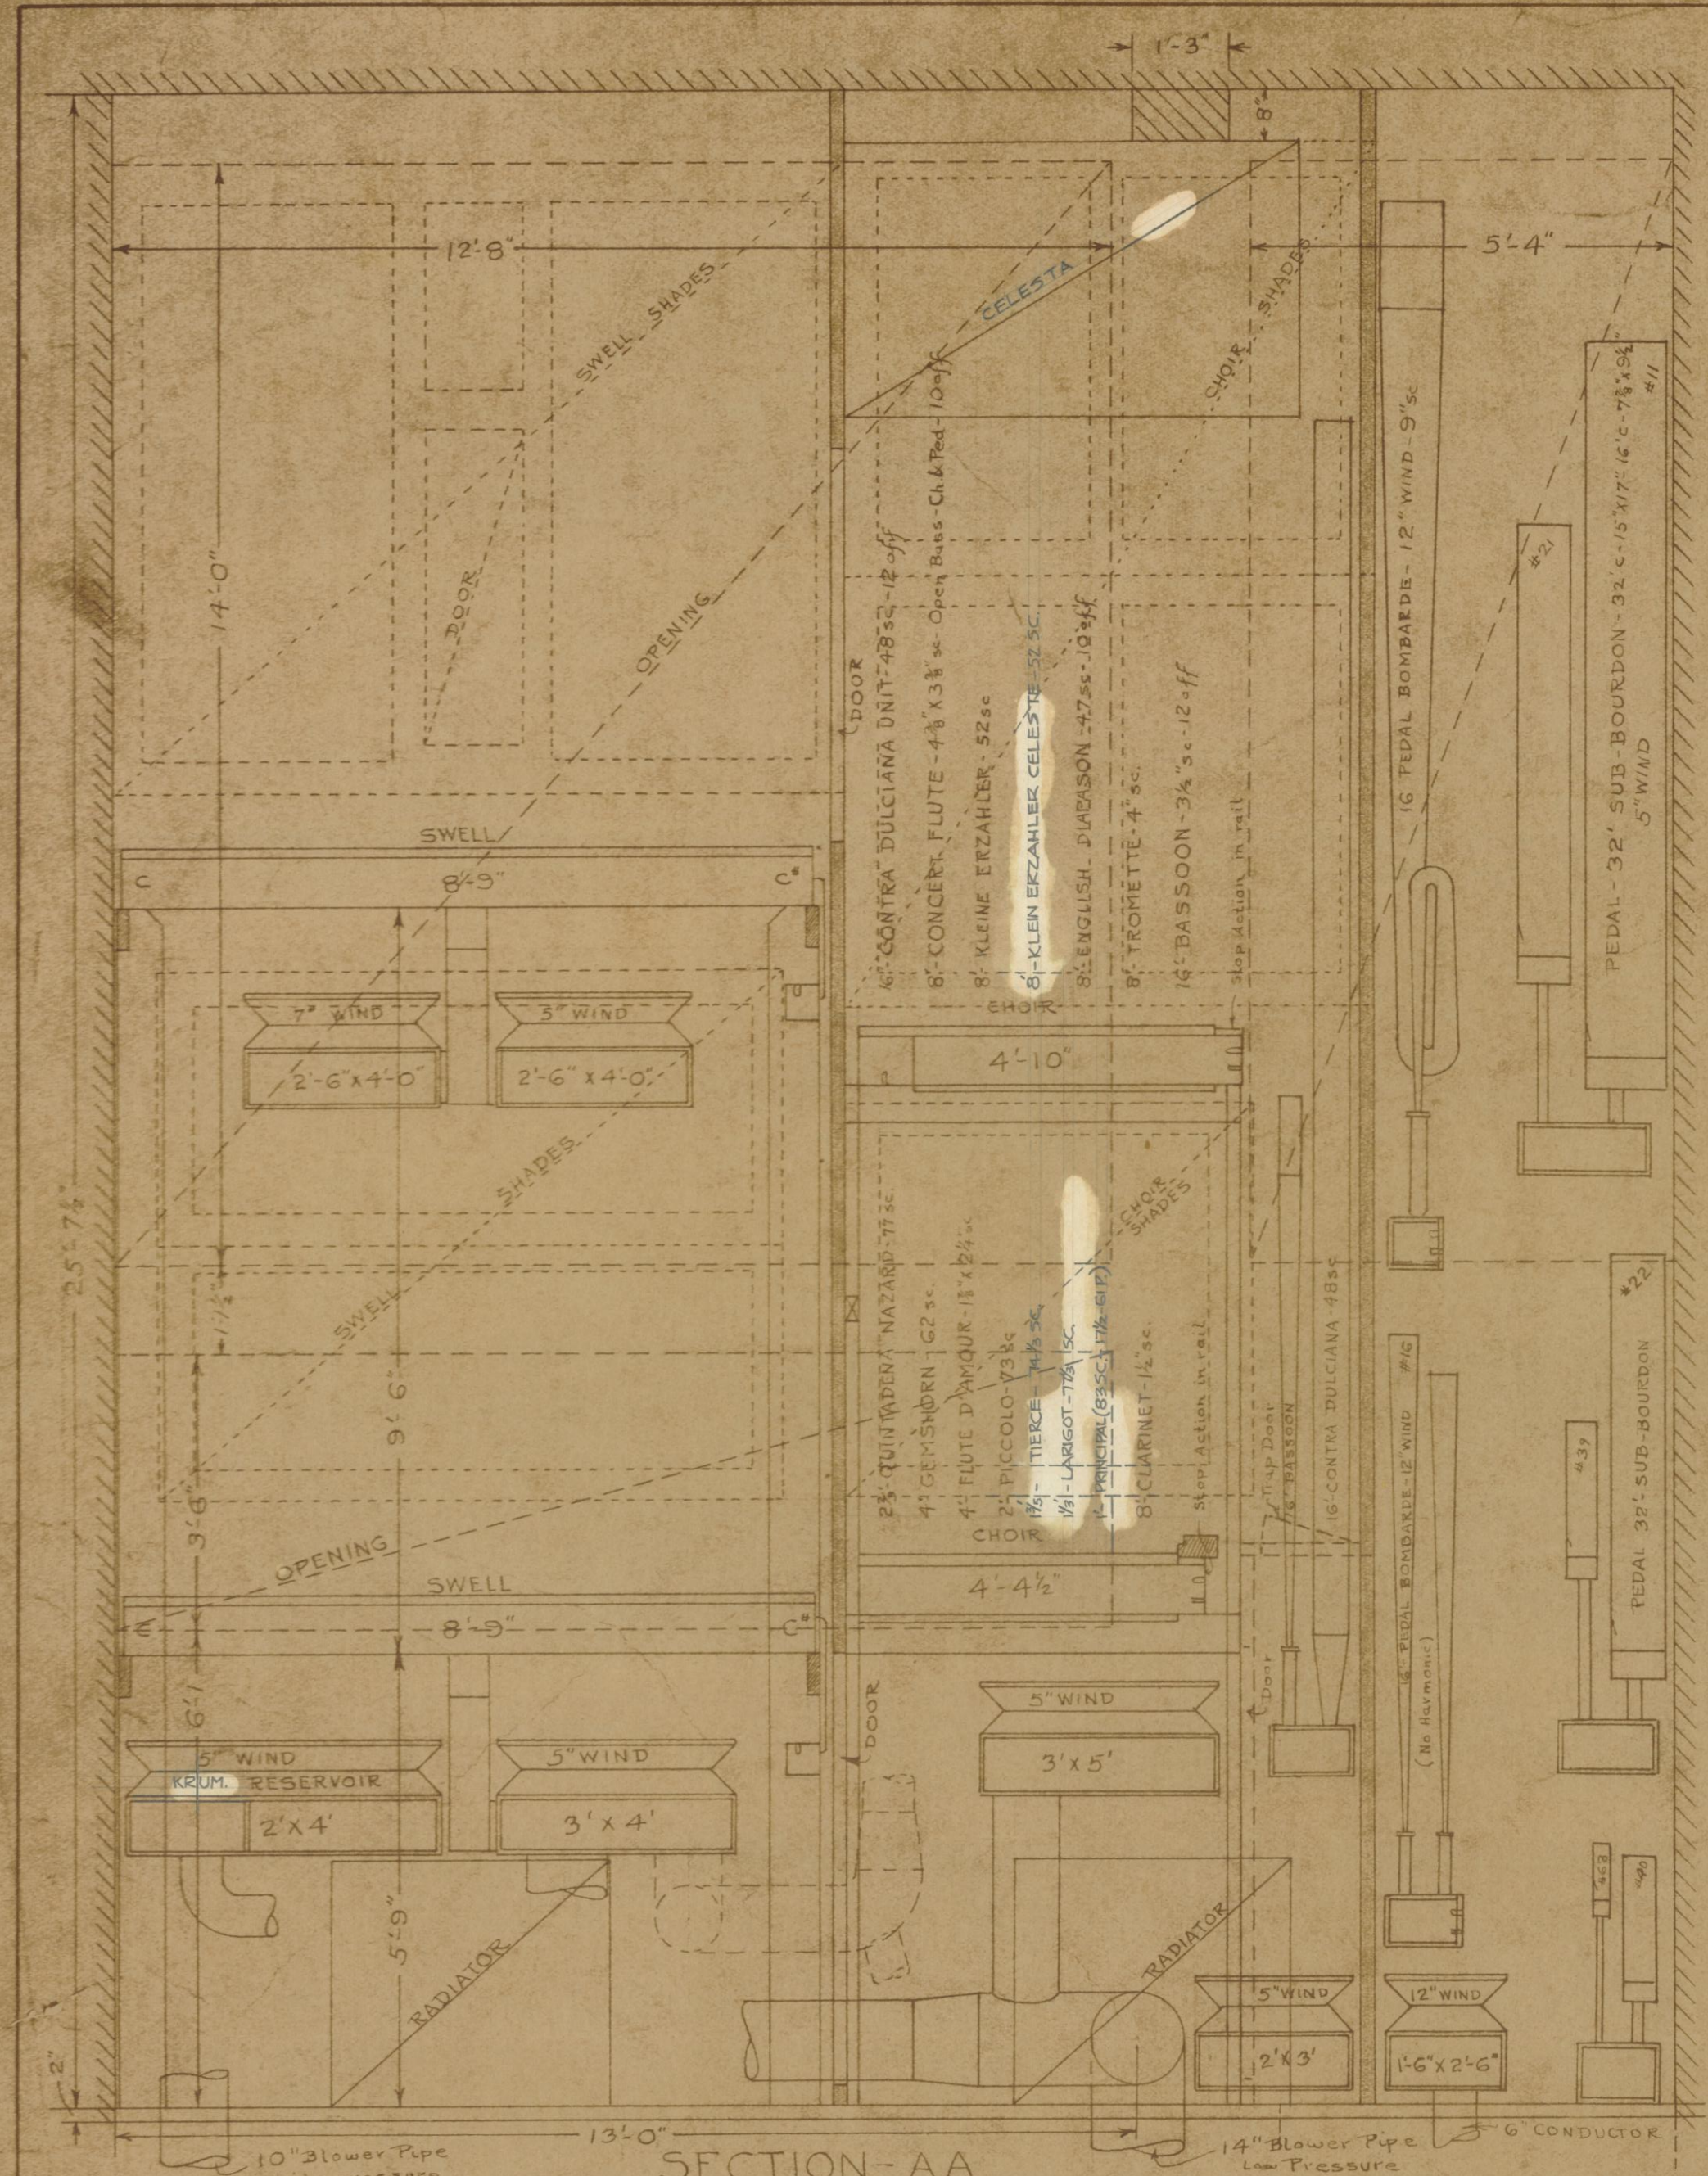



NOTE
SEE DRAWING "110" FOR
NEW LAYOUT OF THIS
AREA

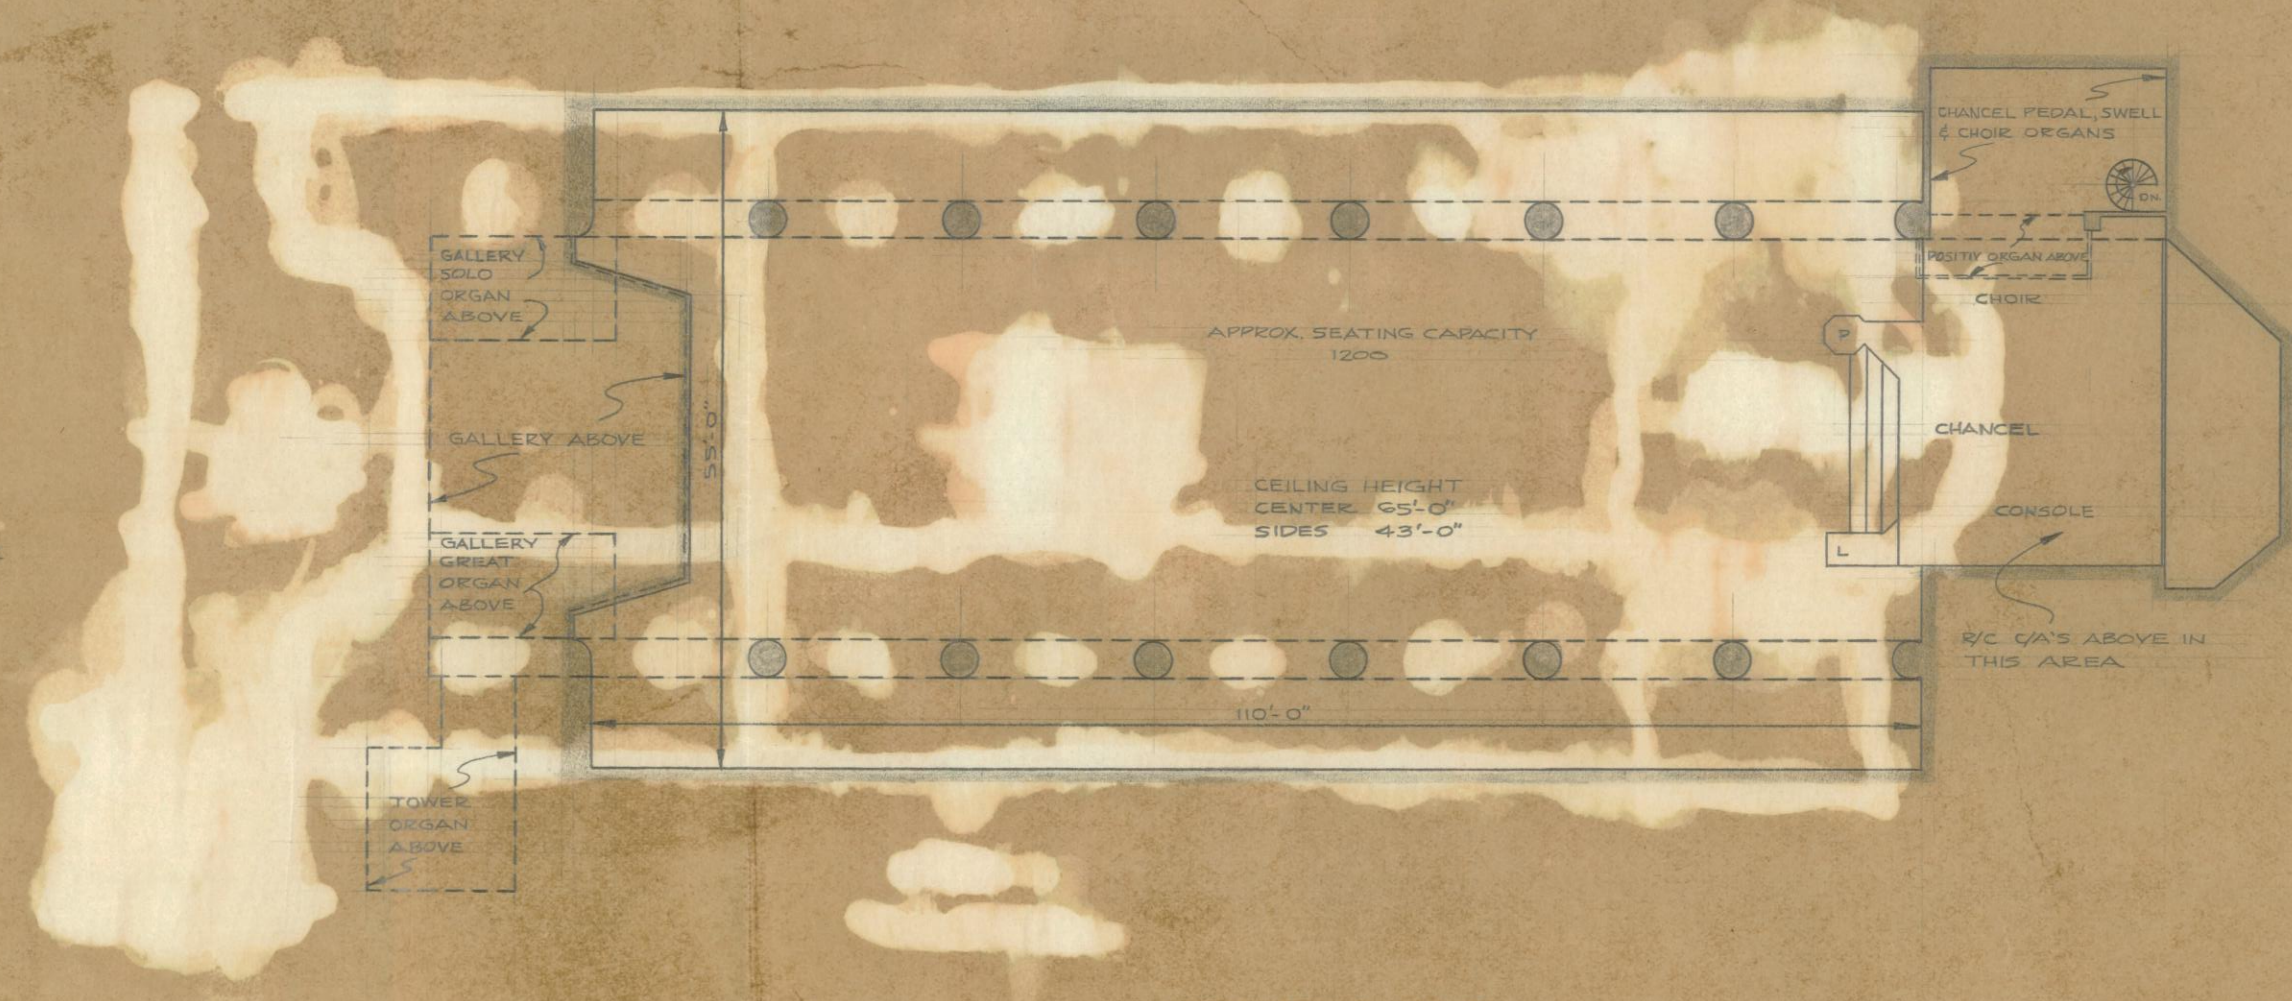

SEE DRAWING "102-R" FOR POSITIVE ORGAN DISPLAY & CHEST ENCLOSURE DESIGN
SEE DRAWING "101" FOR POSITIVE ORGAN LAYOUT
SEE DRAWING "110" FOR CHANCEL PEDAL ORGAN LAYOUT
SEE DRAWING "111" FOR GALLERY ORGAN LAYOUT & ADDITIONAL NOTES
SEE DRAWING "112" FOR GALLERY BLOWER LAYOUT
SEE DRAWING "113" FOR TOWER ORGAN LAYOUT
SEE DRAWING "101" FOR KEYNOTE CONTROL COMBINATION ACTIONS
SEE DRAWING "114" FOR CONSOLE CABINET SIZE & DESIGN

CRESCENT AVE. PRESBYTERIAN CHURCH, PLAINFIELD, N.J.			
SCALE - 1/8" = 1'-0"	M.P. MÖLLER, INC., HAGERSTOWN, MD.	R-664	
REV.	REV.	REV.	DATE

14-11-11

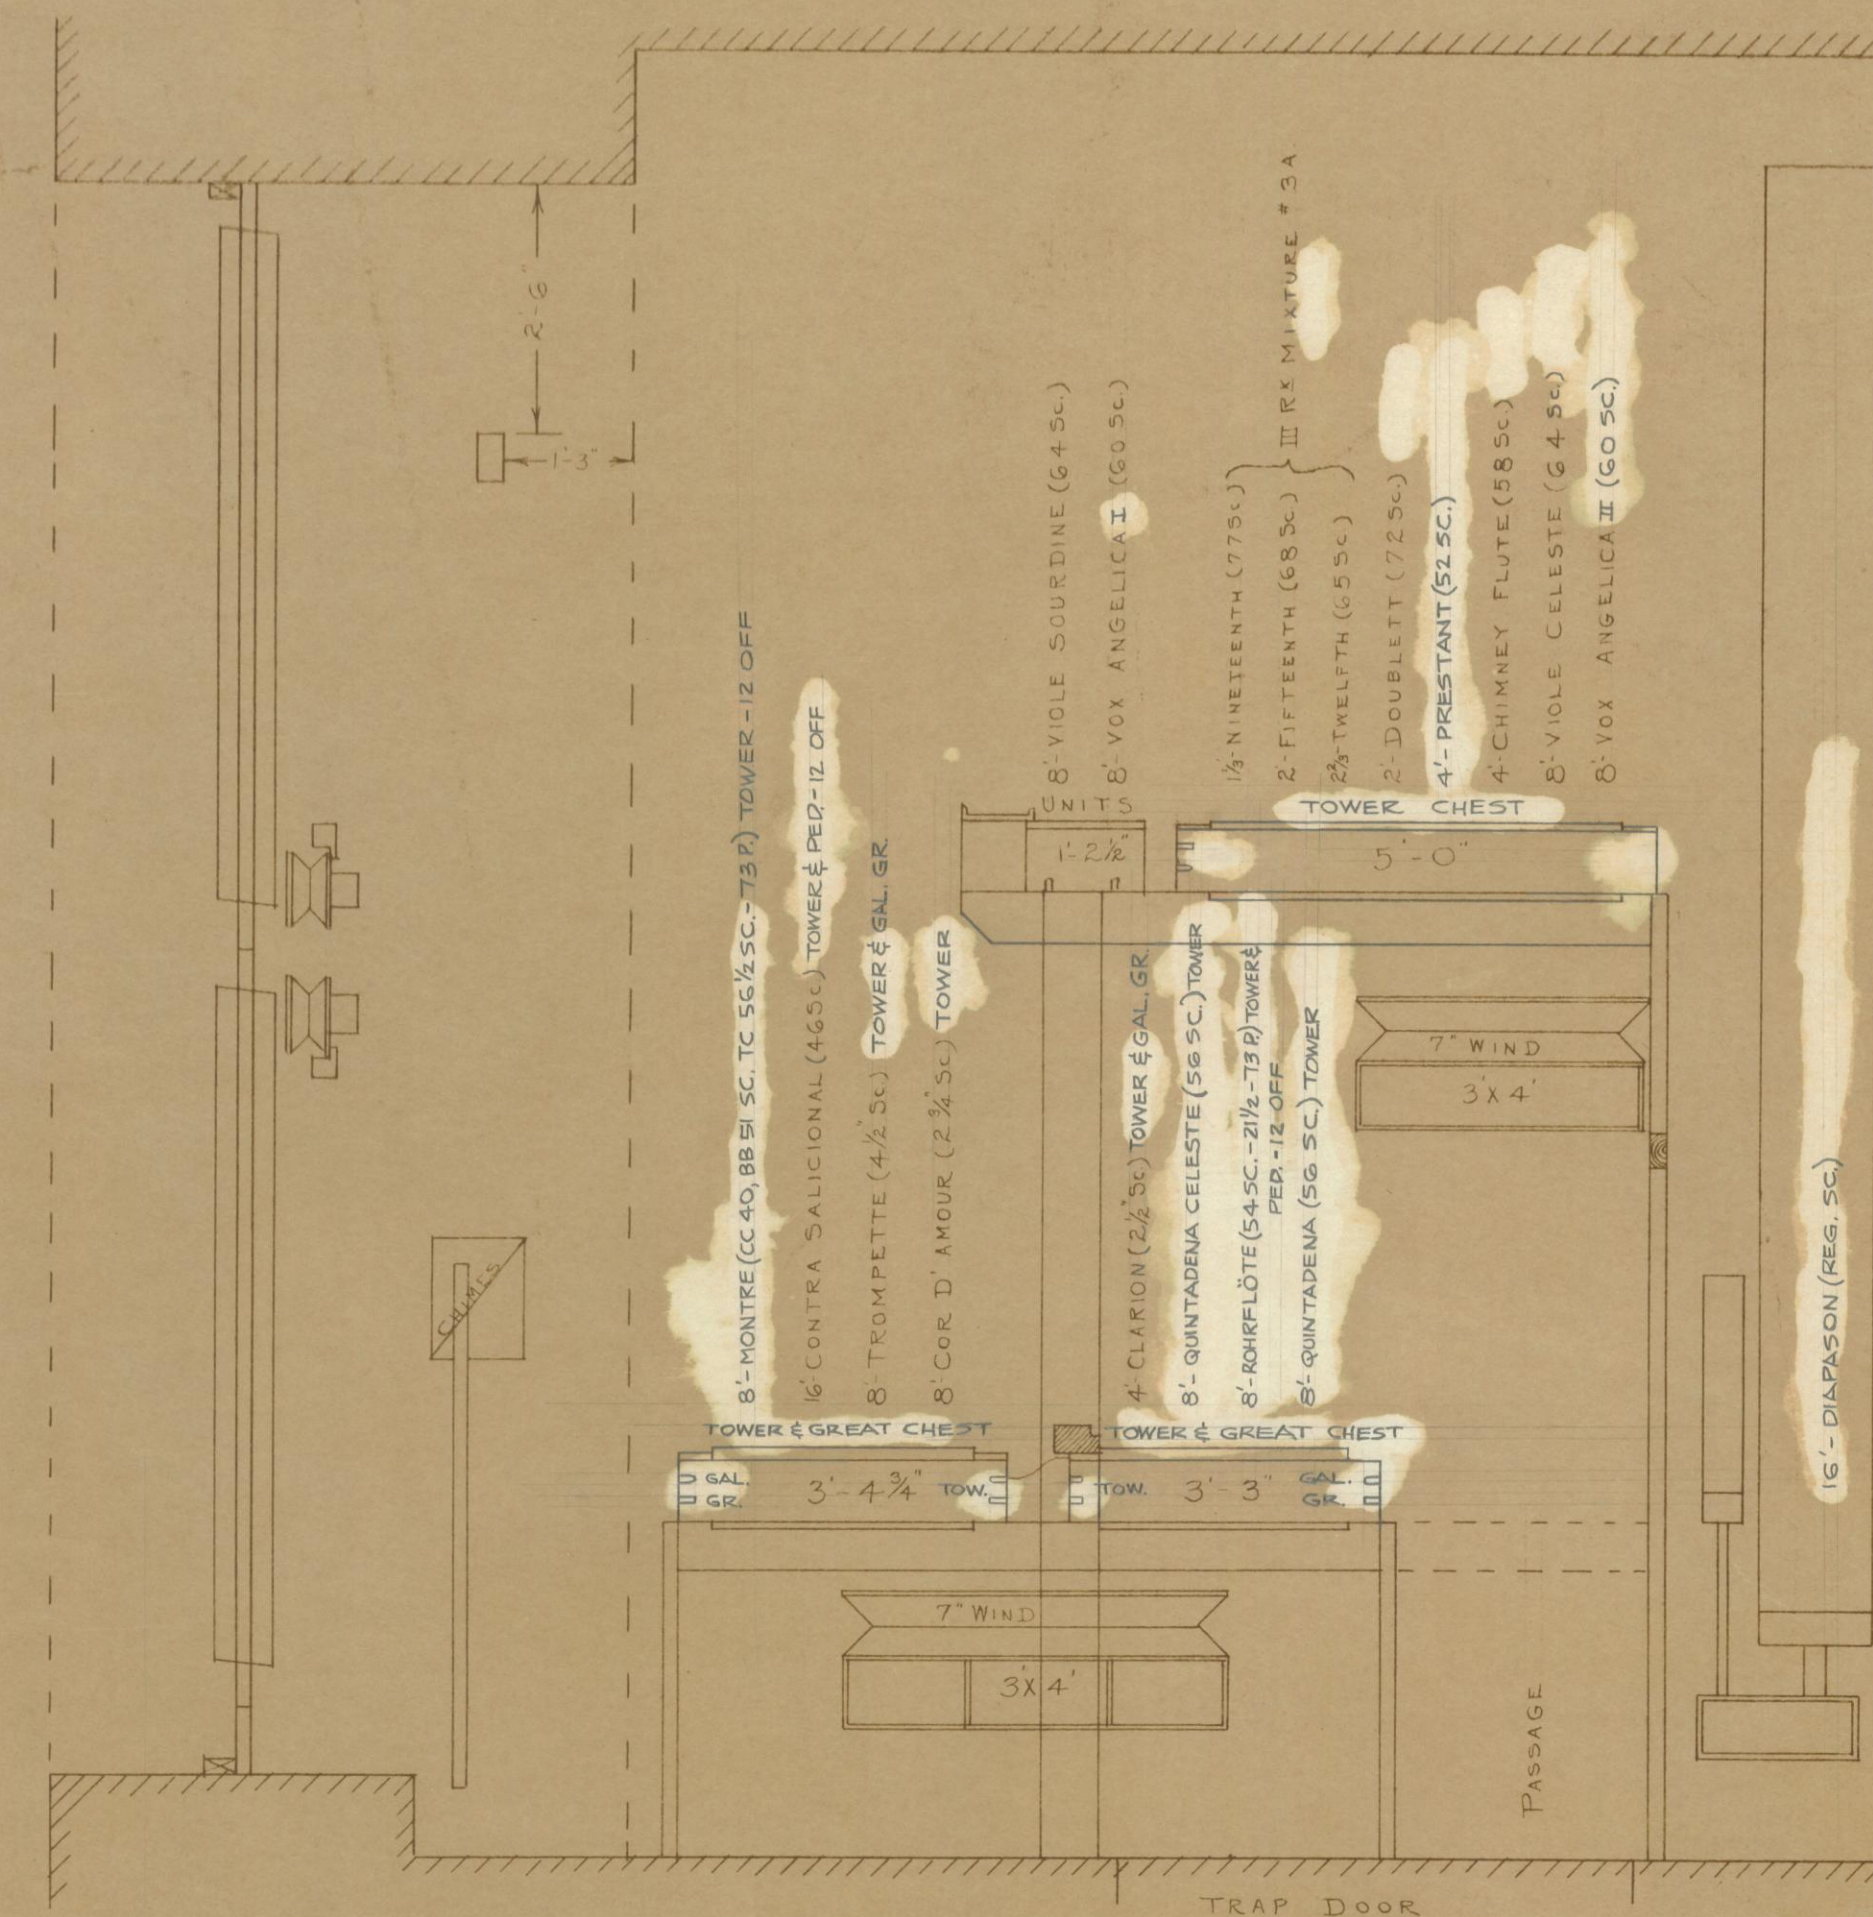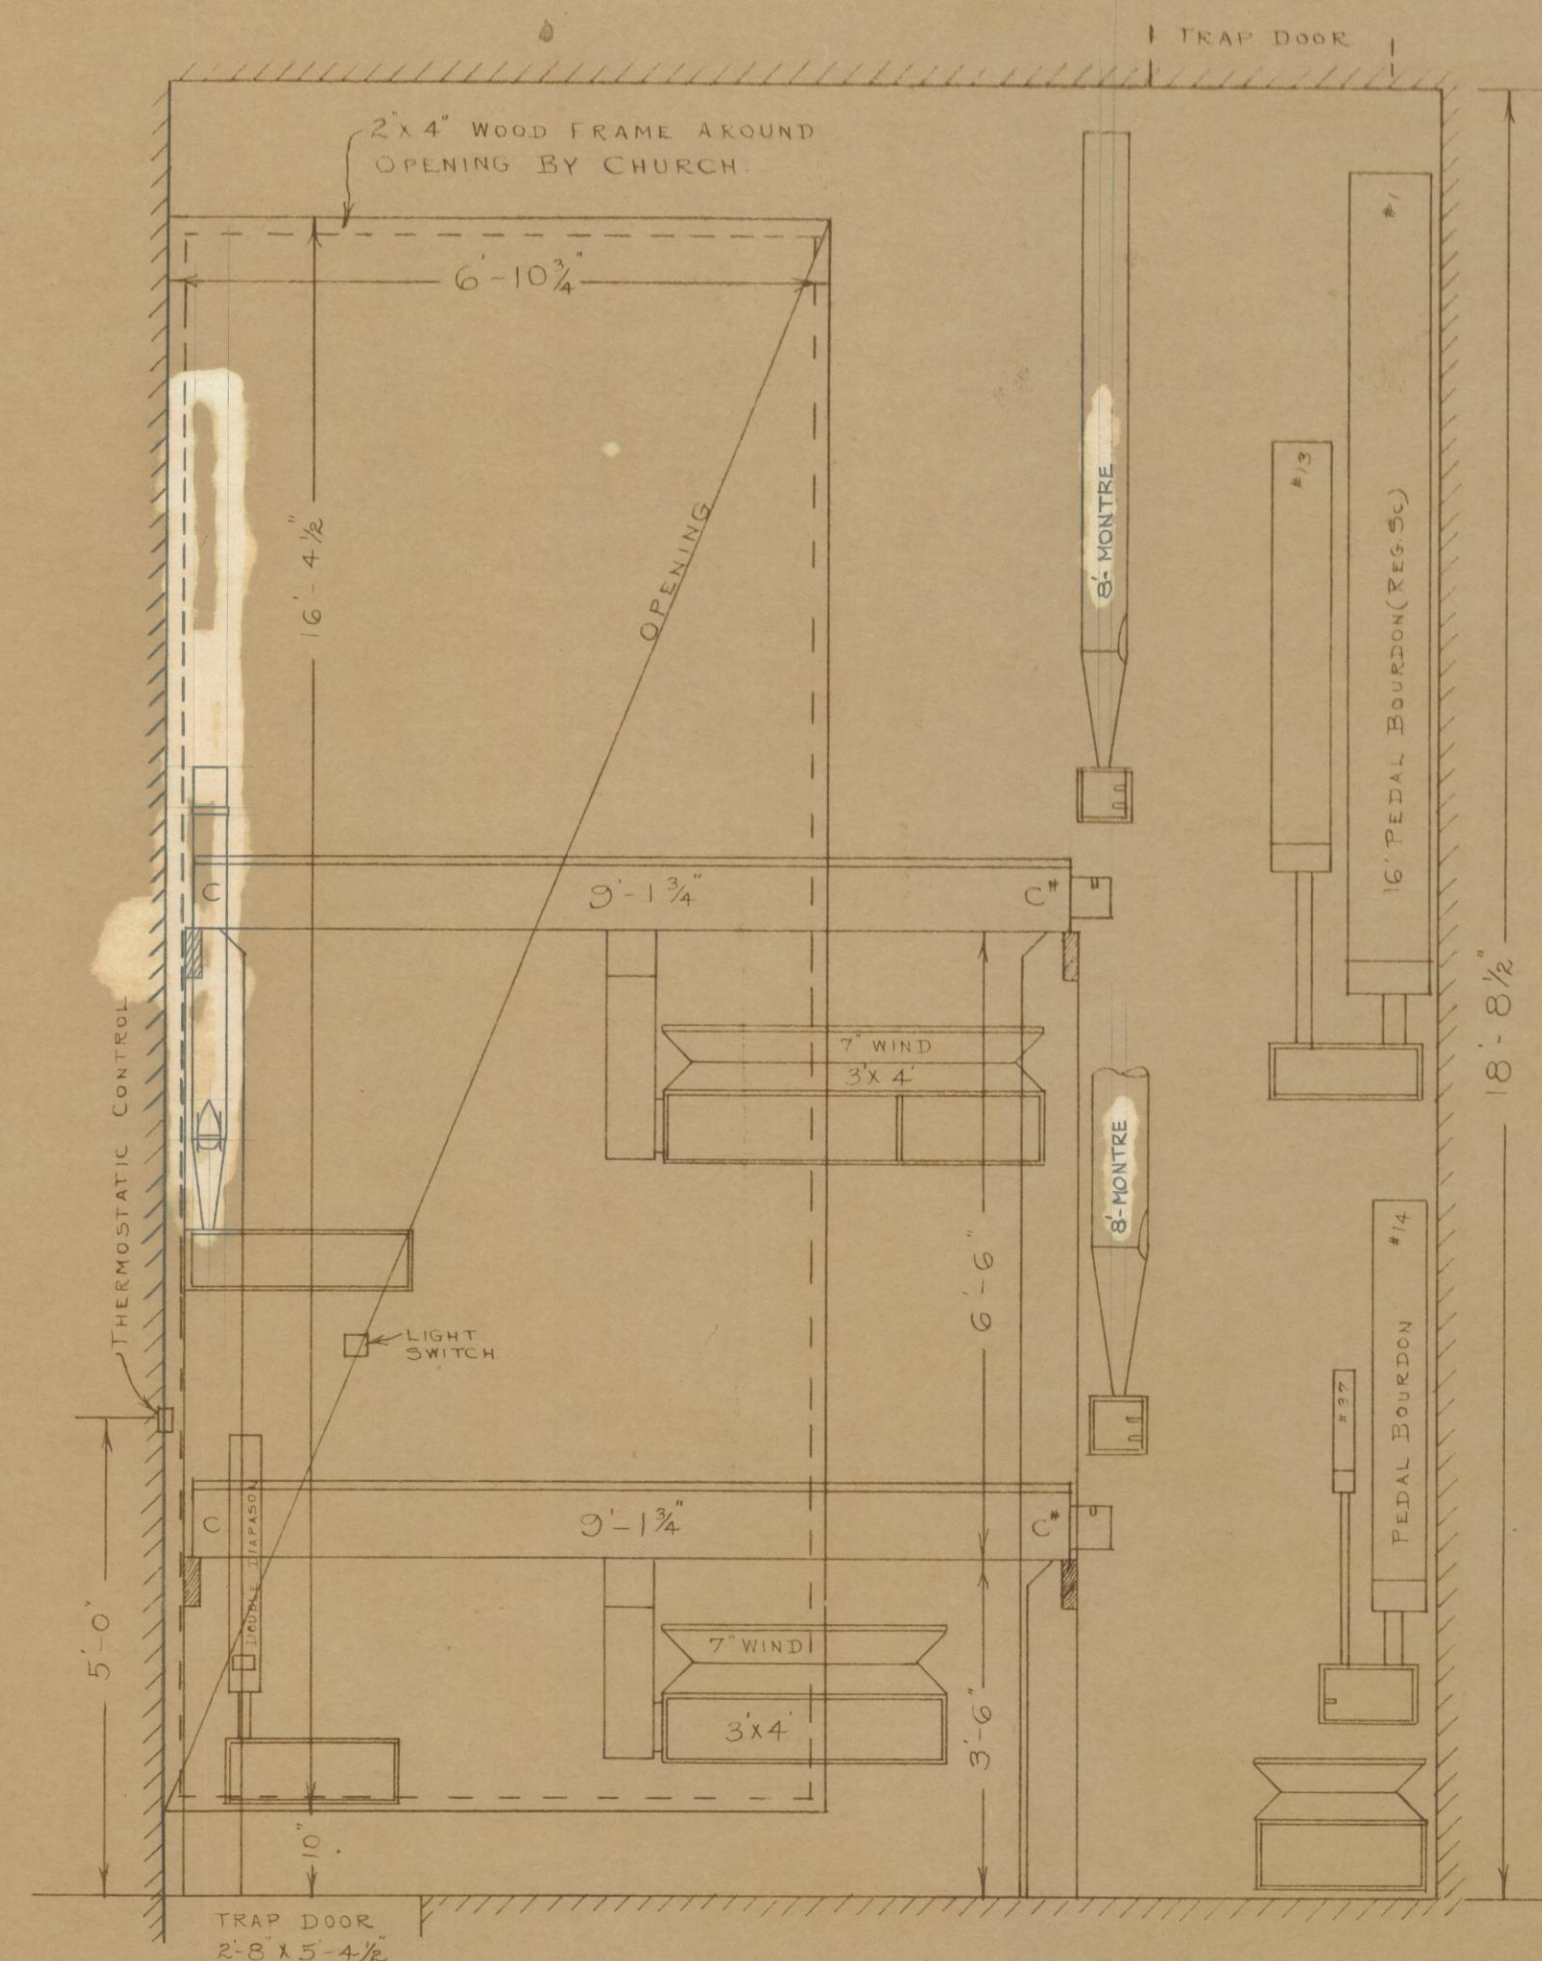


SEE DRAWING *102-R FOR POSITIVE ORGAN LAYOUT & CHEST ENCLOSURE DESIGN.
SEE DRAWING *109 FOR POSITIVE ORGAN LAYOUT.
SEE DRAWING *110 FOR CHANCEL PEDAL ORGAN LAYOUT.
SEE DRAWING *111 FOR GALLERY ORGAN LAYOUT & ADDITIONAL NOTES.
SEE DRAWING *114 FOR GALLERY BLOWER LAYOUT.
SEE DRAWING *116 FOR SWELL, CHOIR & PEDAL ORGAN LAYOUT & AUDITORIUM PLAN.


SEE E-380 DRAWING *101 FOR REMOTE CONTROL COMBINATION ACTIONS.
SEE G185 DRAWING *114 FOR CONSOLE CABINET SIZE & DESIGN.

CRESCENT AVE PRESBYTERIAN CHURCH,
PLAINFIELD, N.J.


SCALE - 1/2" = 1'-0"				M.P. MÖLLER, INC.,		R-664	
REV.	REV.	REV.	DATE	HAGERSTOWN, MD.		DRAWING NO. 115	
		1-16-61	12-30-60				

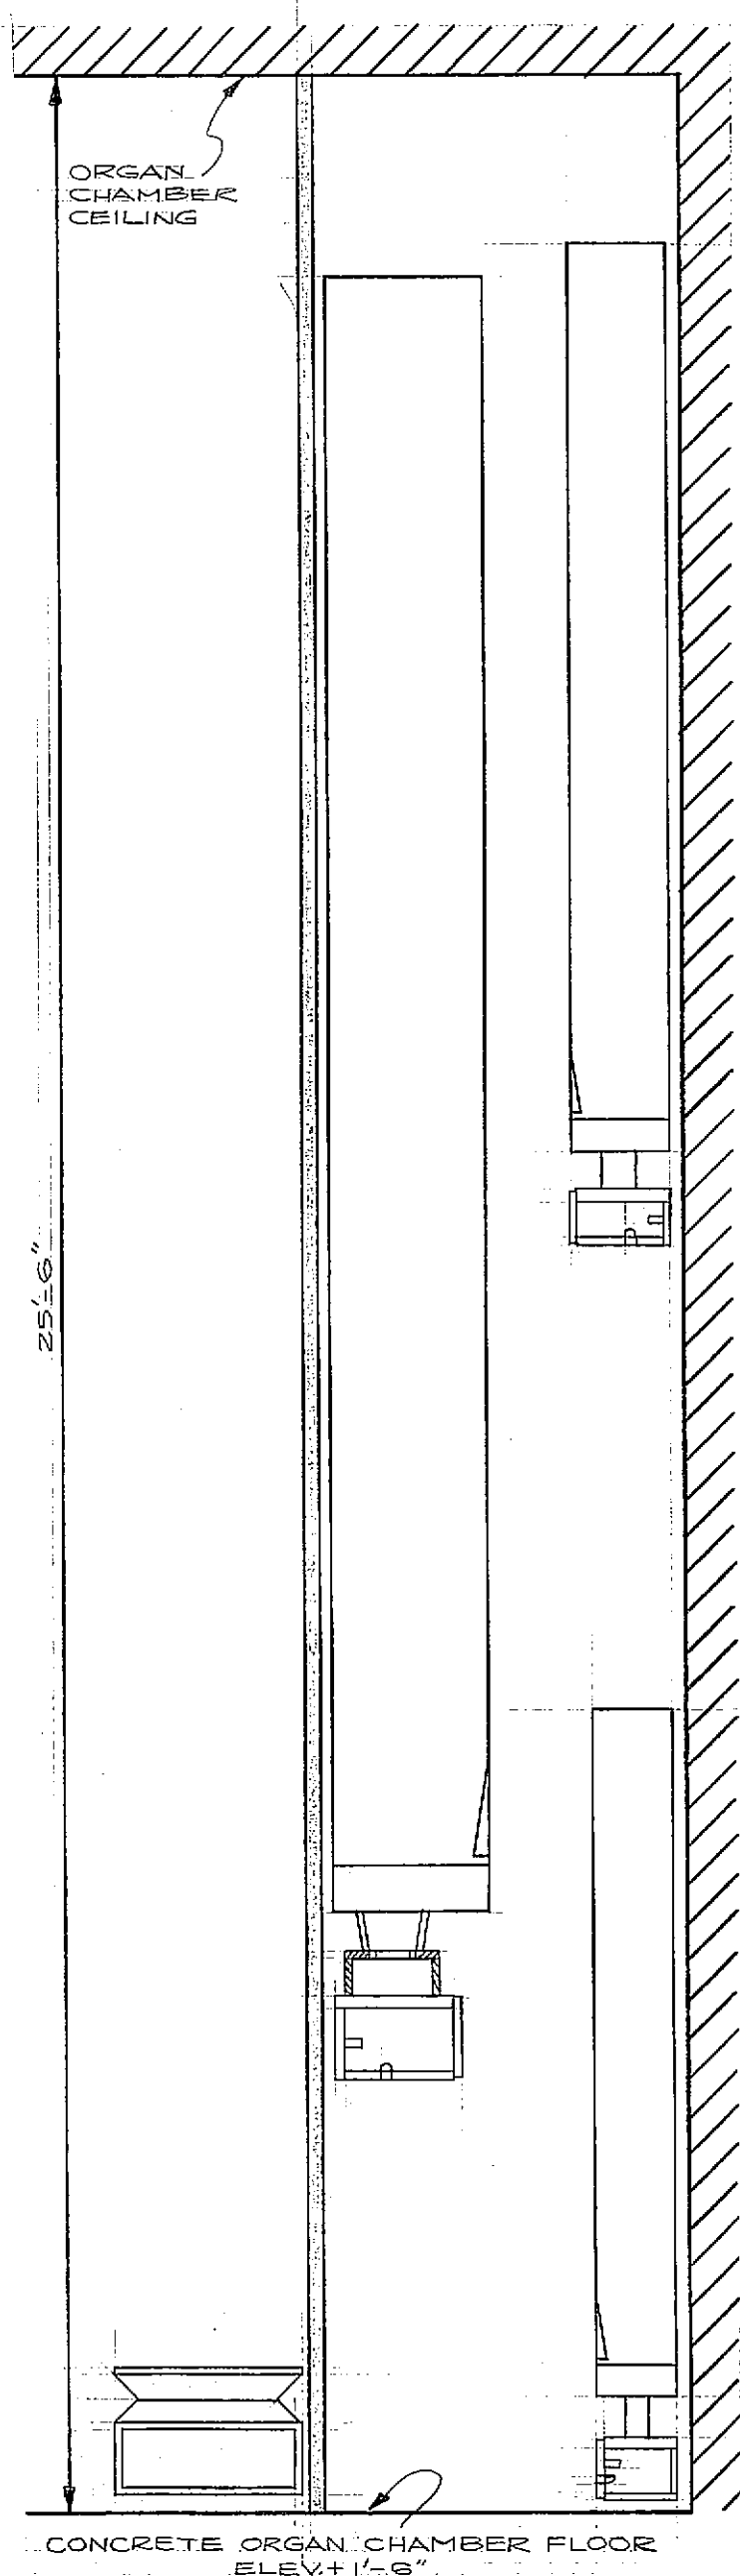

SECTION AA

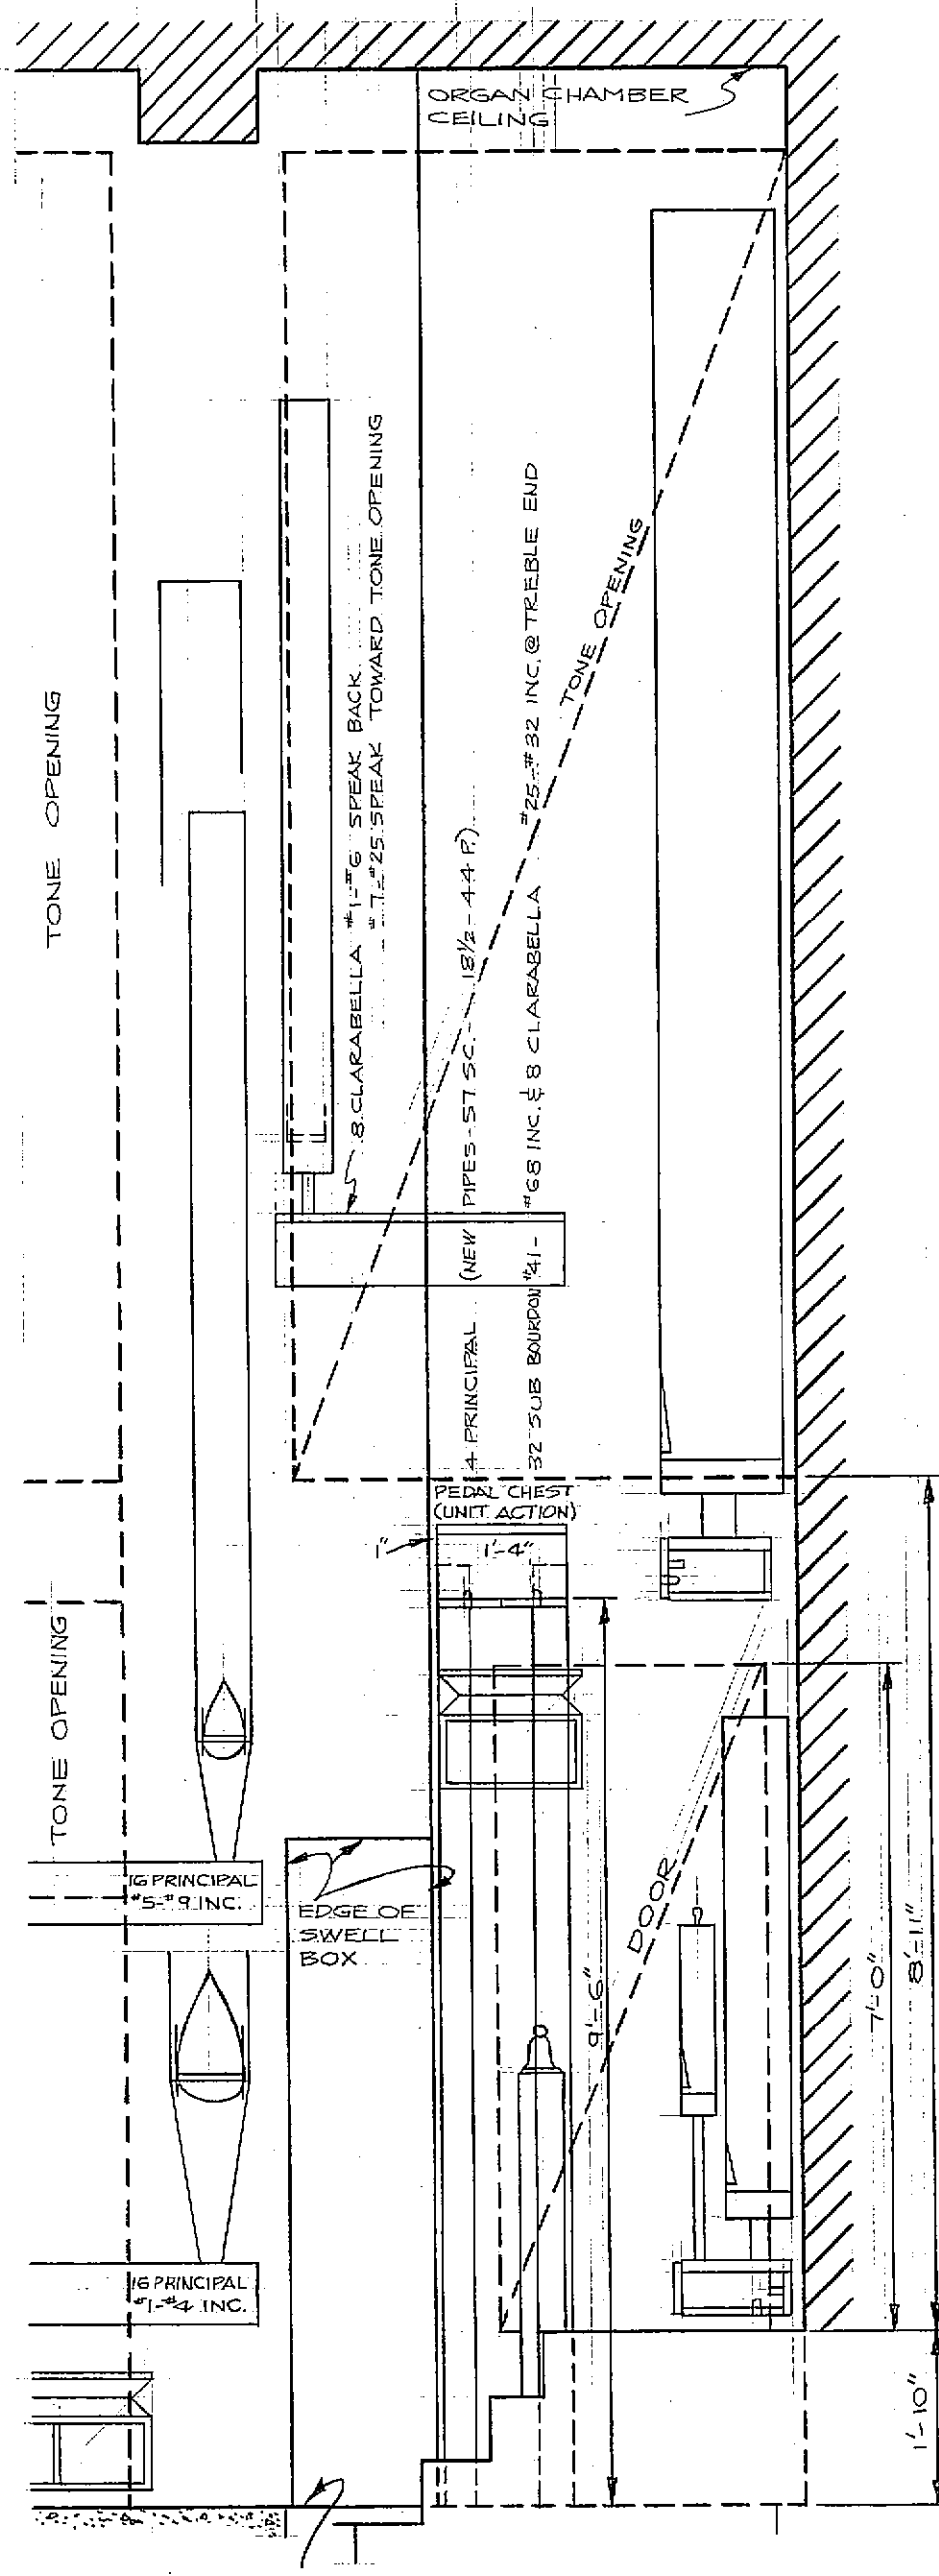

SECTION BB

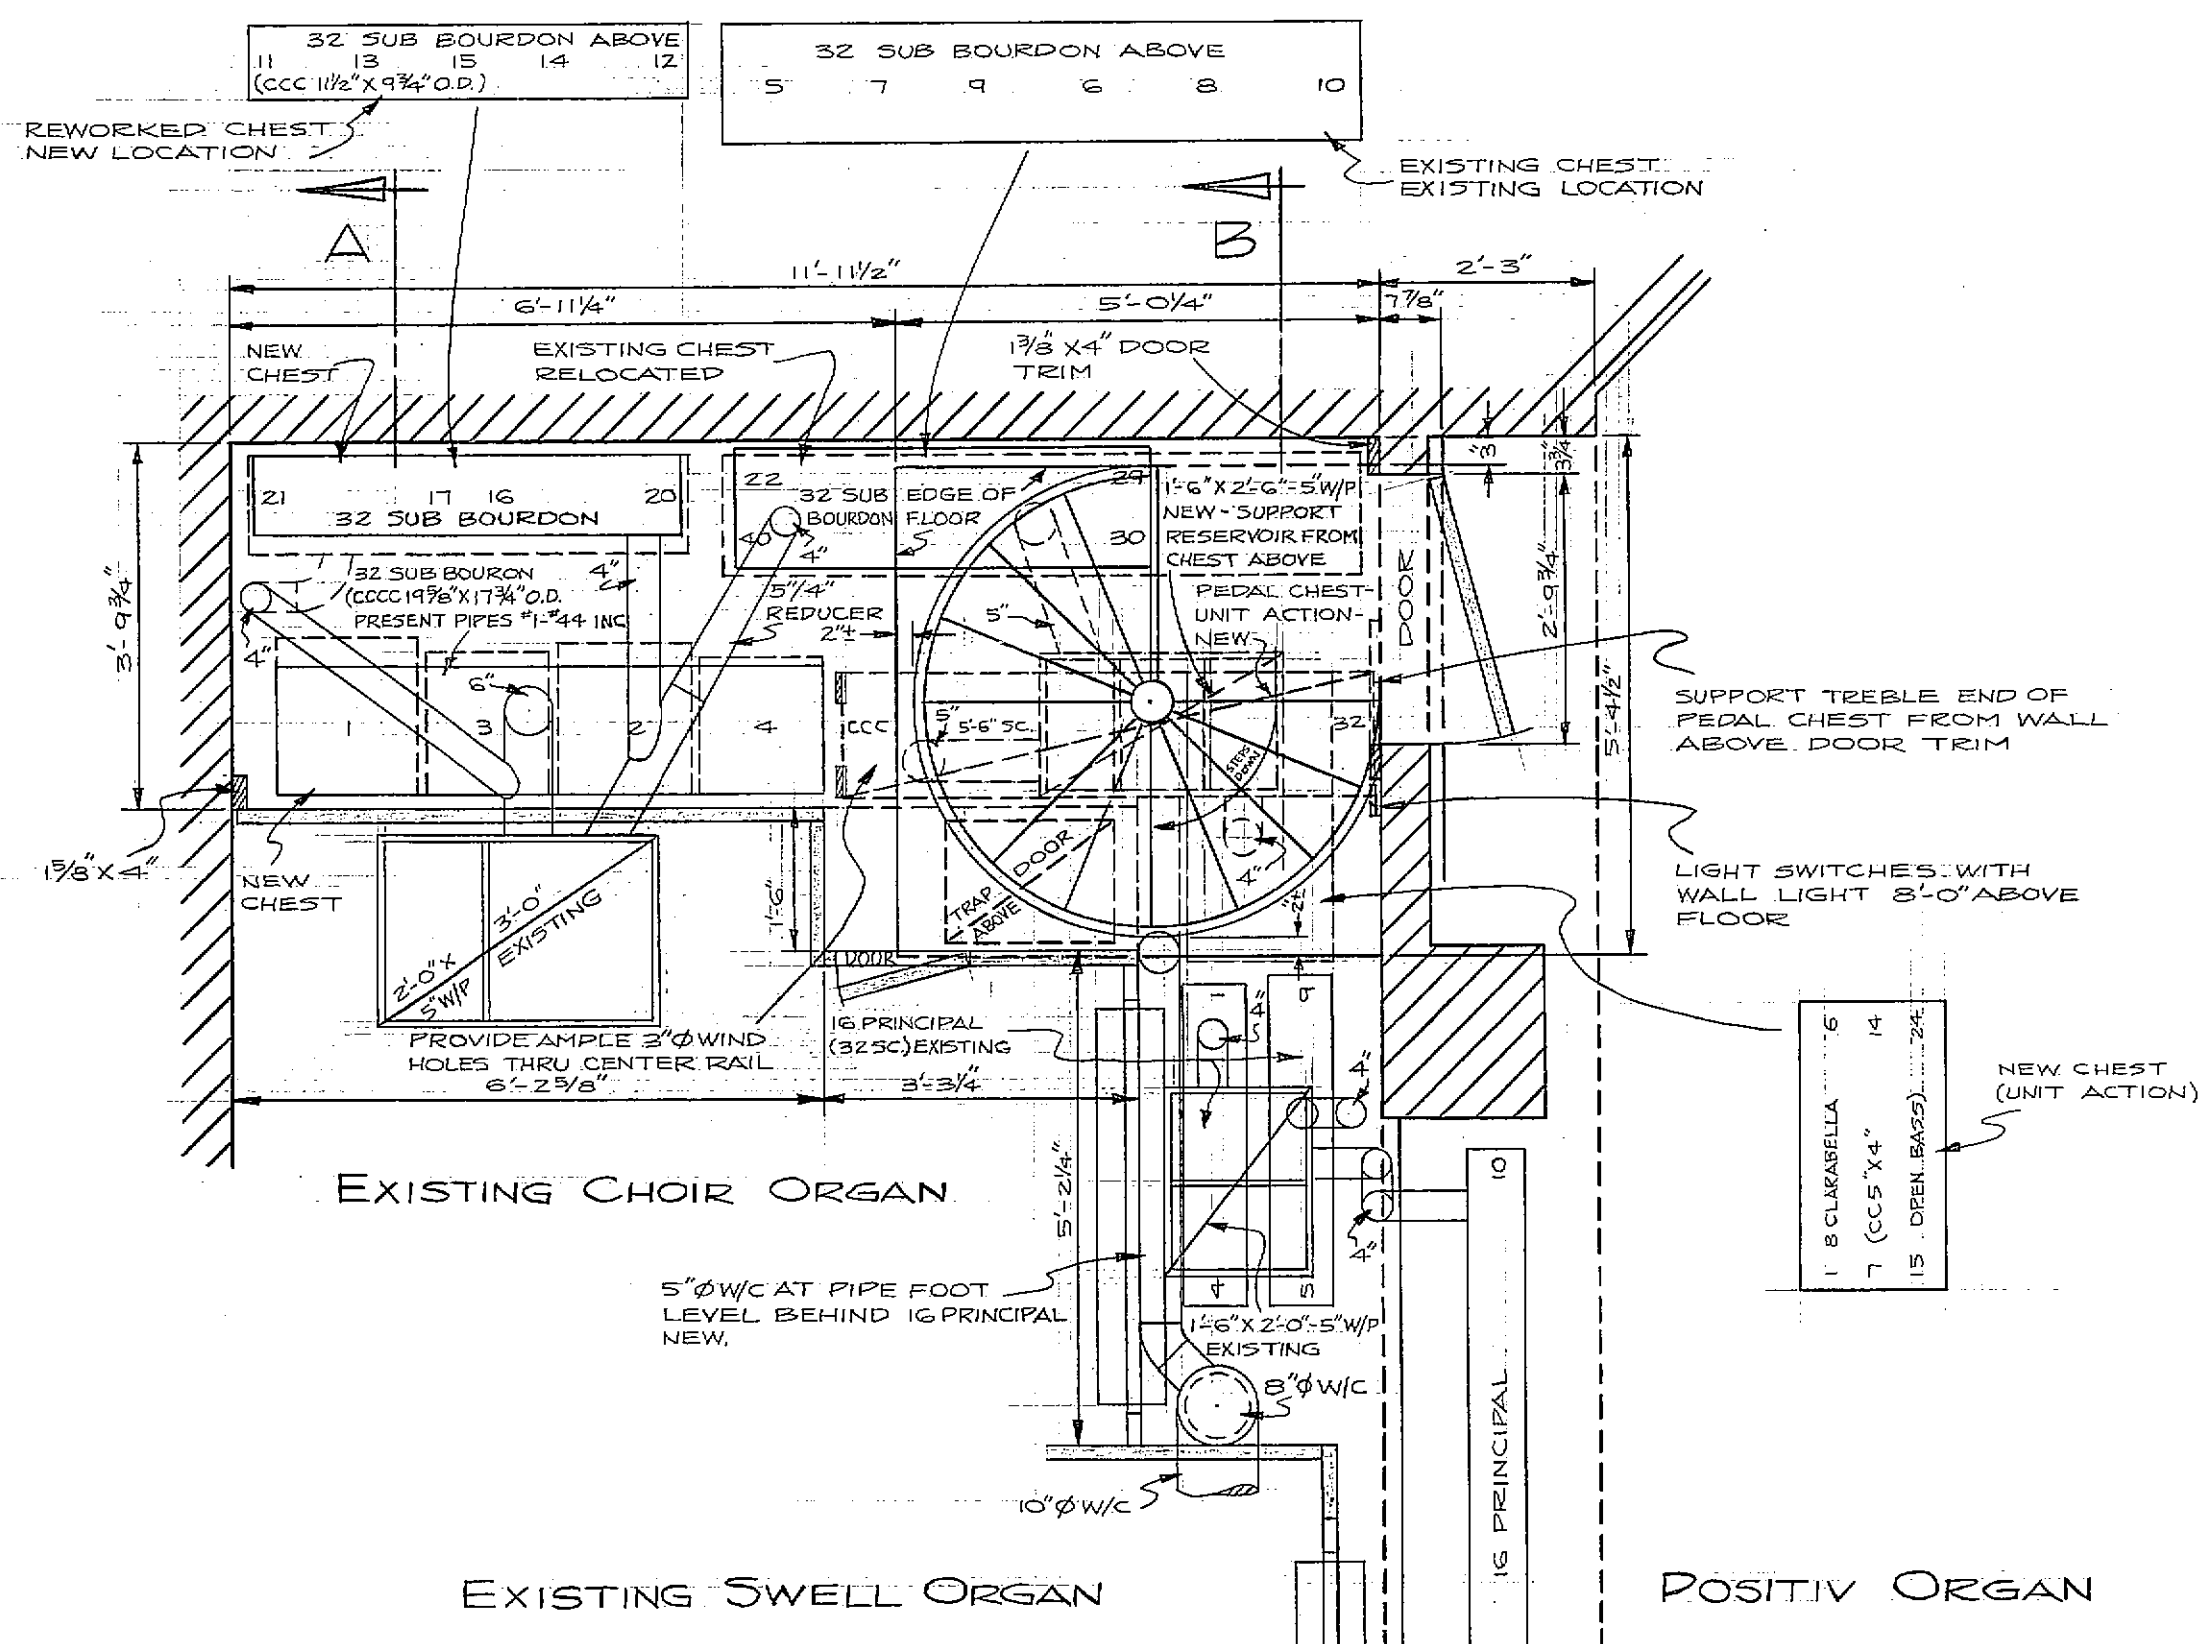

FLOOR PLAN

CHANCEL PEDAL ORGAN

SEE DRAWING *102 FOR POSITIV ORGAN DISPLAY & CHEST ENCLOSURE DESIGN.
 SEE DRAWING *109 FOR POSITIV ORGAN LAYOUT.
 SEE DRAWING *111 FOR GALLERY ORGAN LAYOUT & ADDITIONAL NOTES.
 SEE DRAWING *114 FOR GALLERY SCOWER LAYOUT.
 SEE DRAWING *115 FOR TOWER ORGAN LAYOUT.
 SEE DRAWING *116 FOR SWELL, CHOIR & PEDAL ORGAN LAYOUT & AUDITORIUM PLAN.
 SEE R-380 DRAWING *101 FOR REMOTE CONTROL COMBINATION ACTIONS.
 SEE GIBS. DRAWING *114 FOR CONSOLE CABINET SIZE & DESIGN.

DIMENSIONS OK BY				DATE
CRESCENT AVE PRESBYTERIAN CHURCH, PLAINFIELD, N.J.				
SCALE - 1/2" = 1'-0"				
REV.	REV.	REV.	DATE	
1-16-61	1-23-61	11-11-60		
M.P. MÖLLER, INC.				R-664
HAGERSTOWN, MD.				DRAWING NO. 110

1 fold