


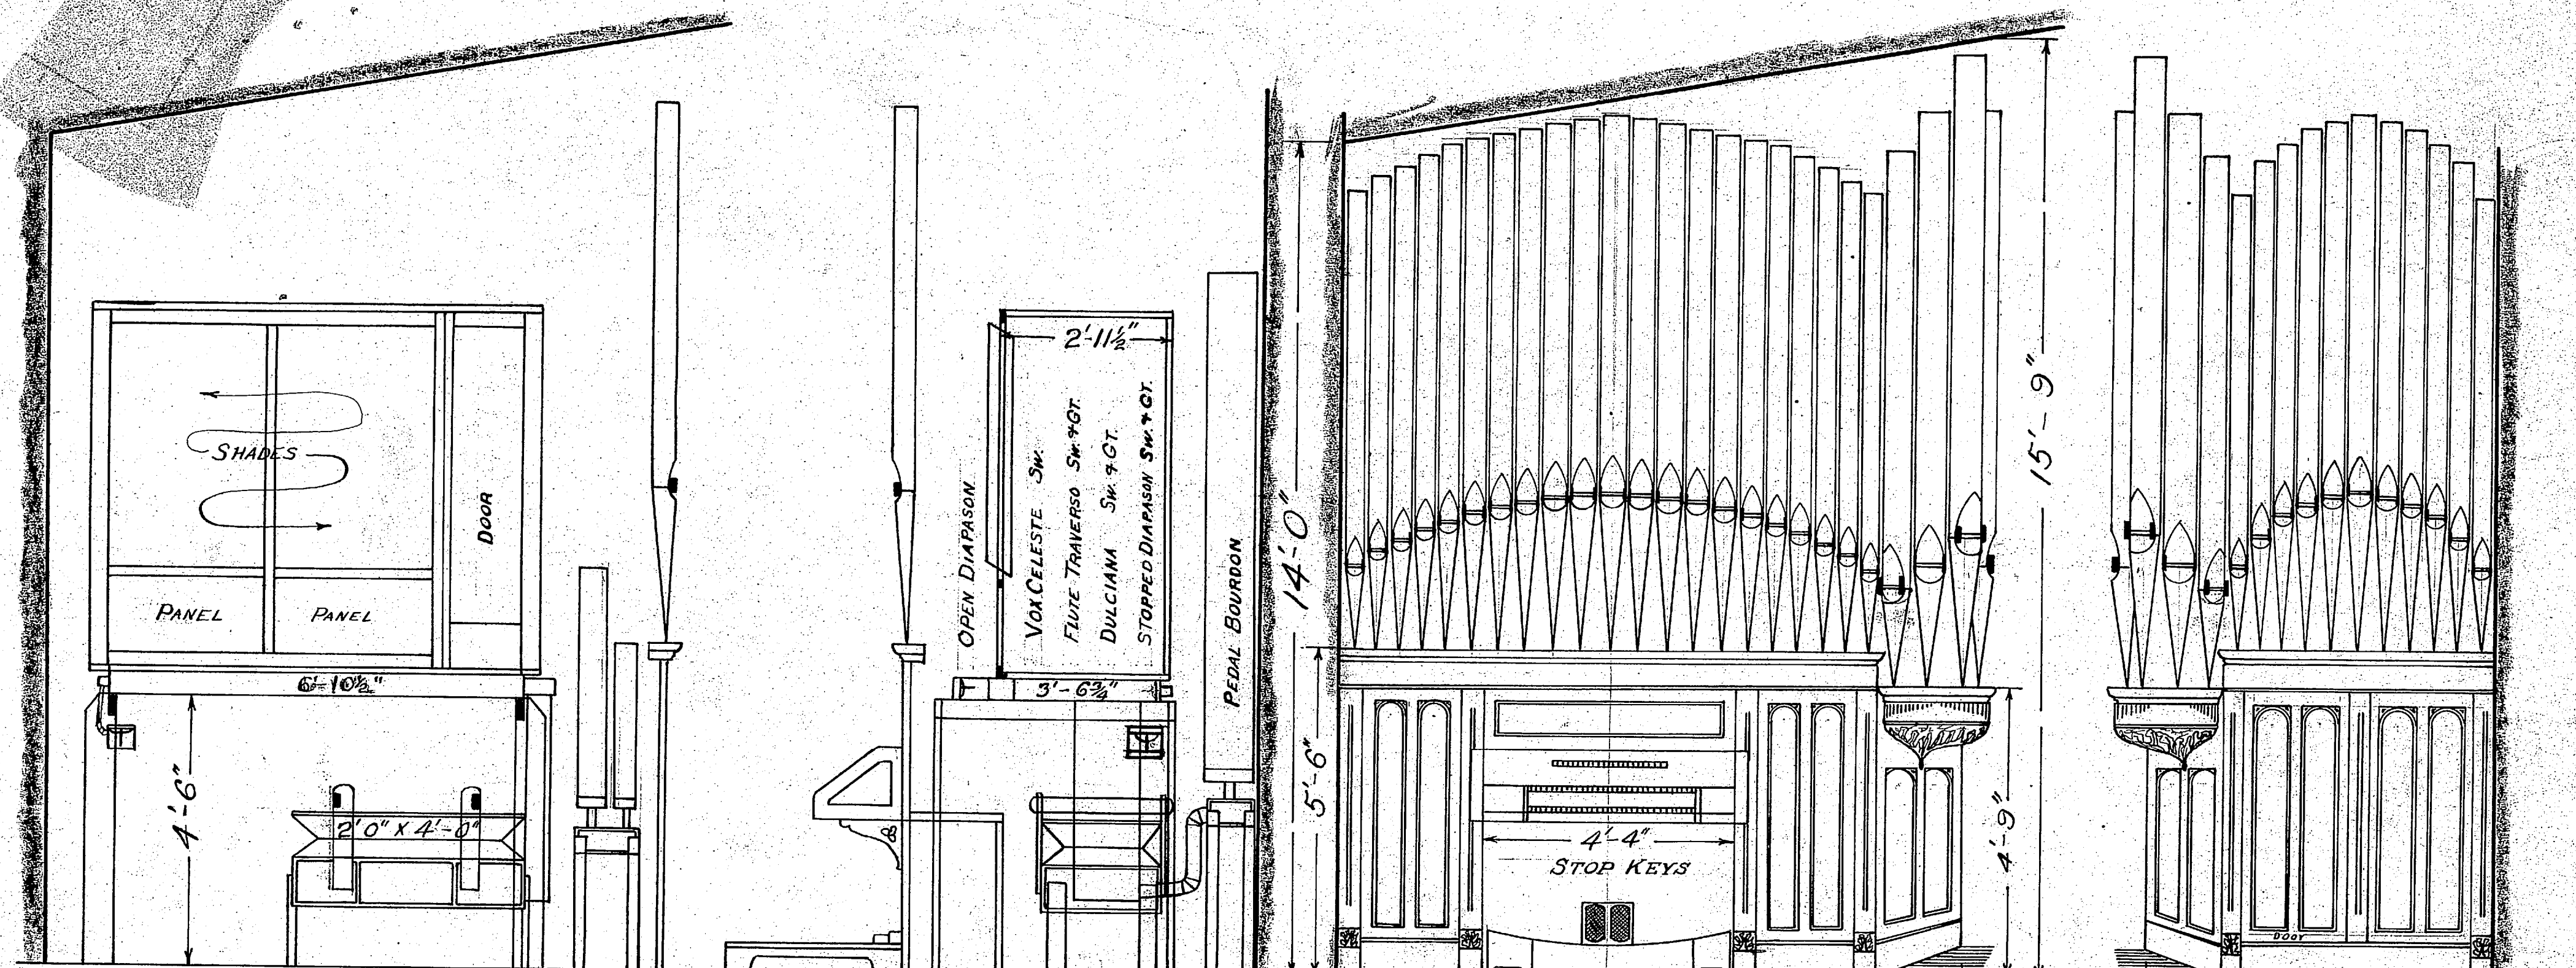


SECTION AA

SECTION BB

ELEVATION AA

ELEVATION BB

CASE - QUARTERED OAK
PIPES - GOLD BRONZE

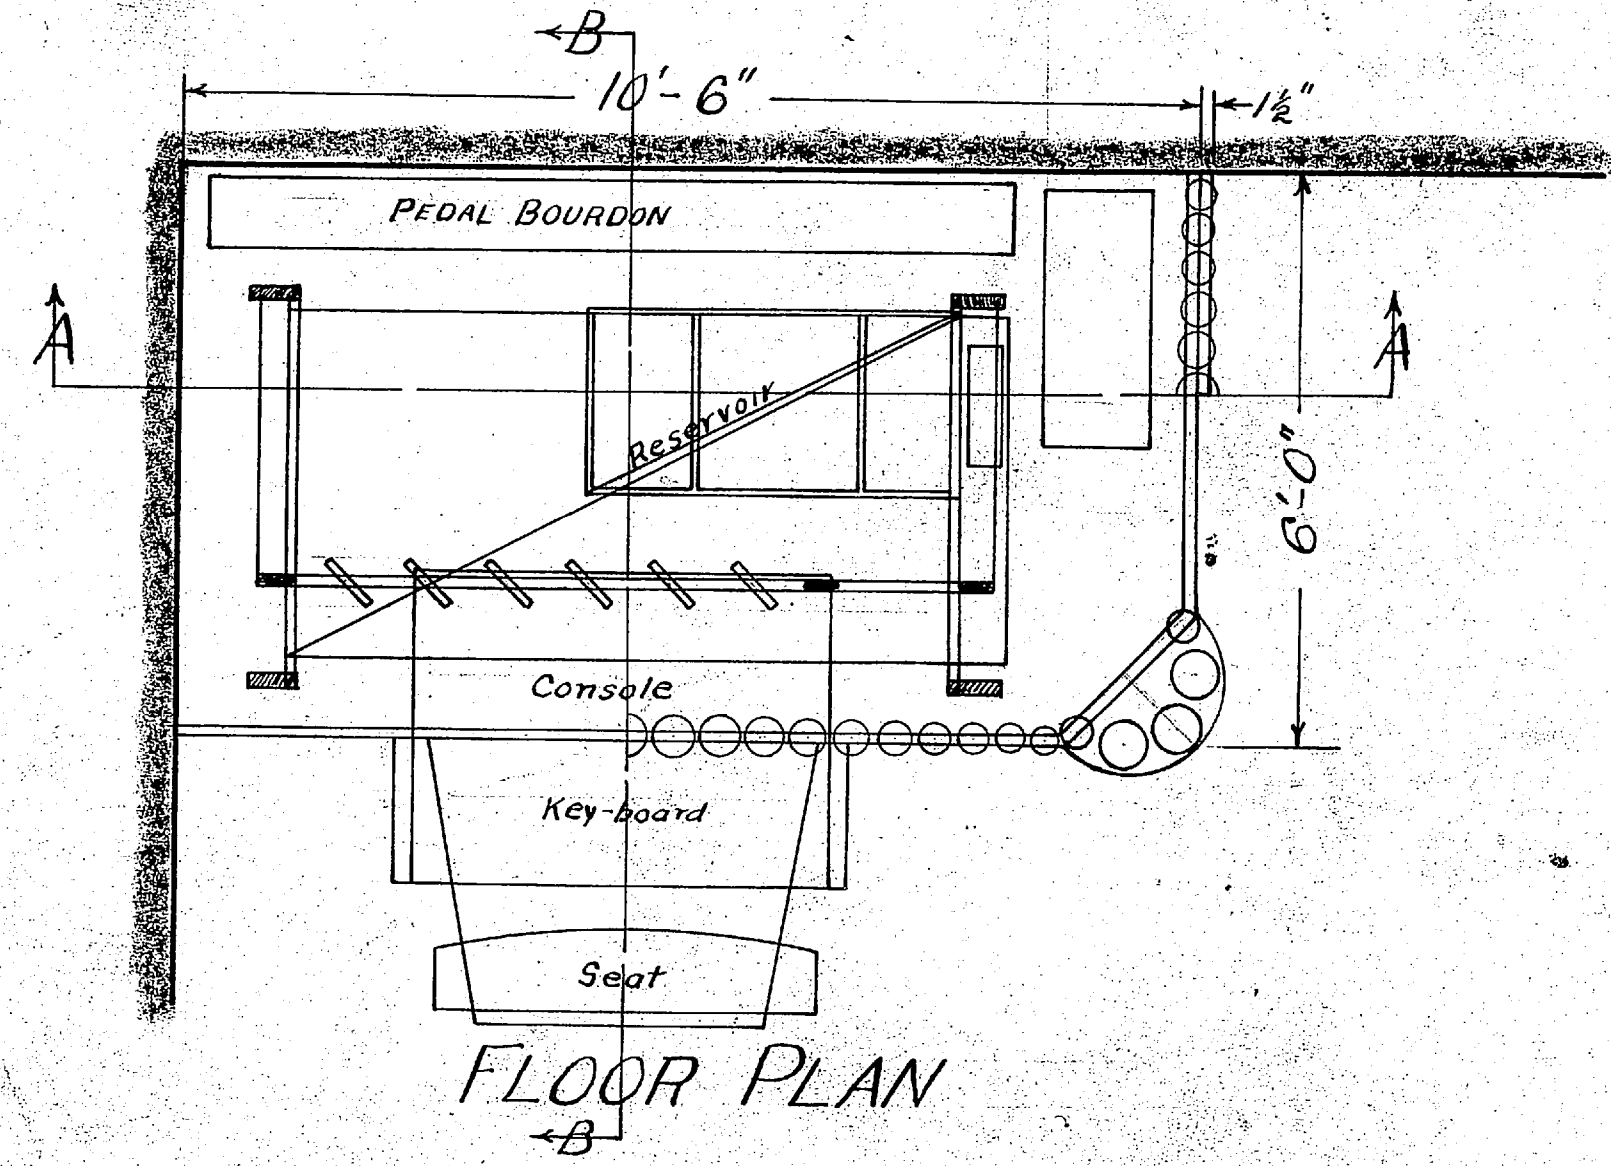

FLOOR PLAN

WITHERSPOON STREET PRESBYTERIAN CHURCH
PRINCETON, N.J.

M. P. MÖLLER ORGAN MFR.
HAGERSTOWN, MD.

3274	SCALE - 1/2" = 1'-0" DATE - 11-19-21
------	---