



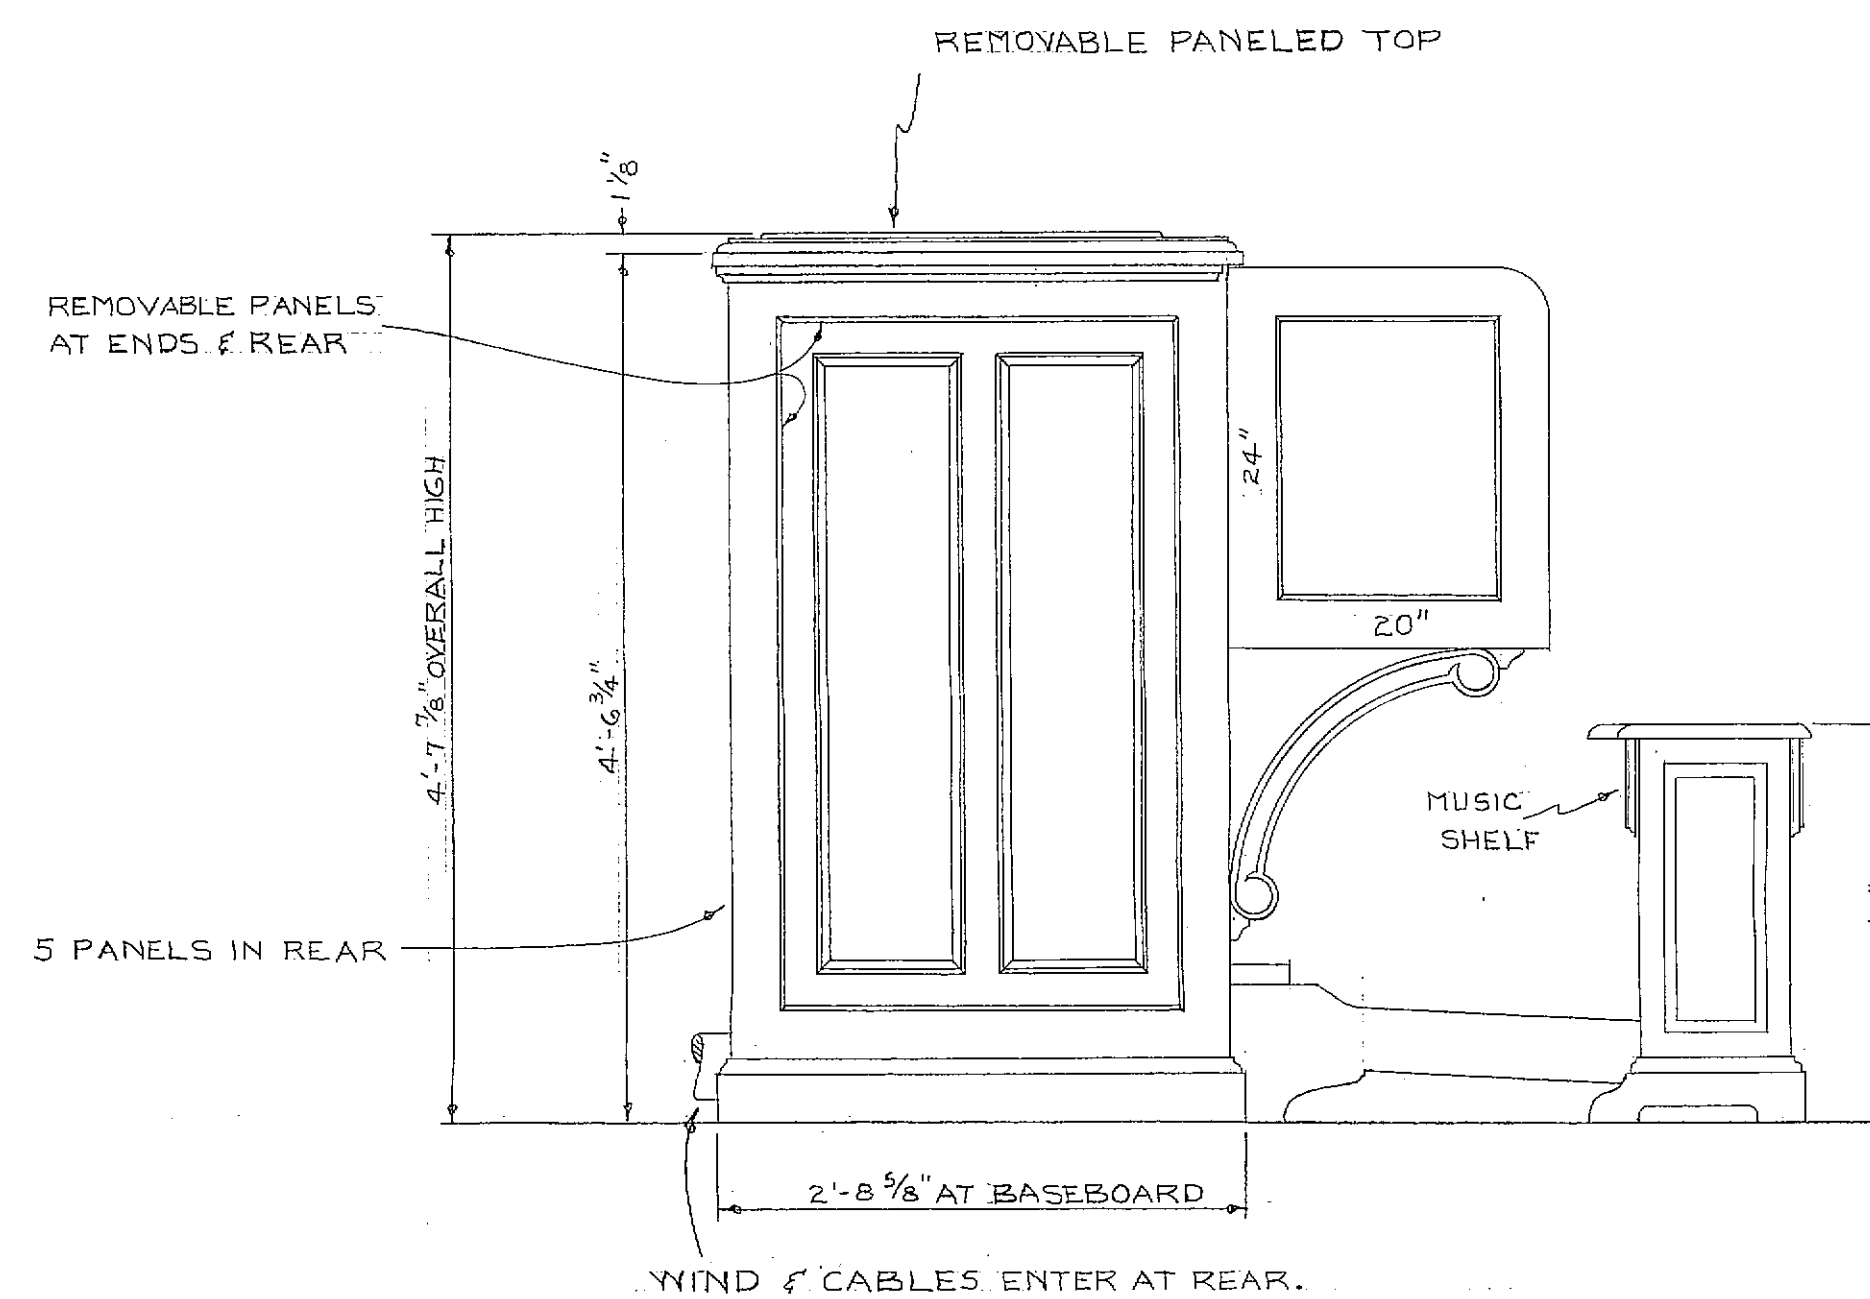

END VIEW

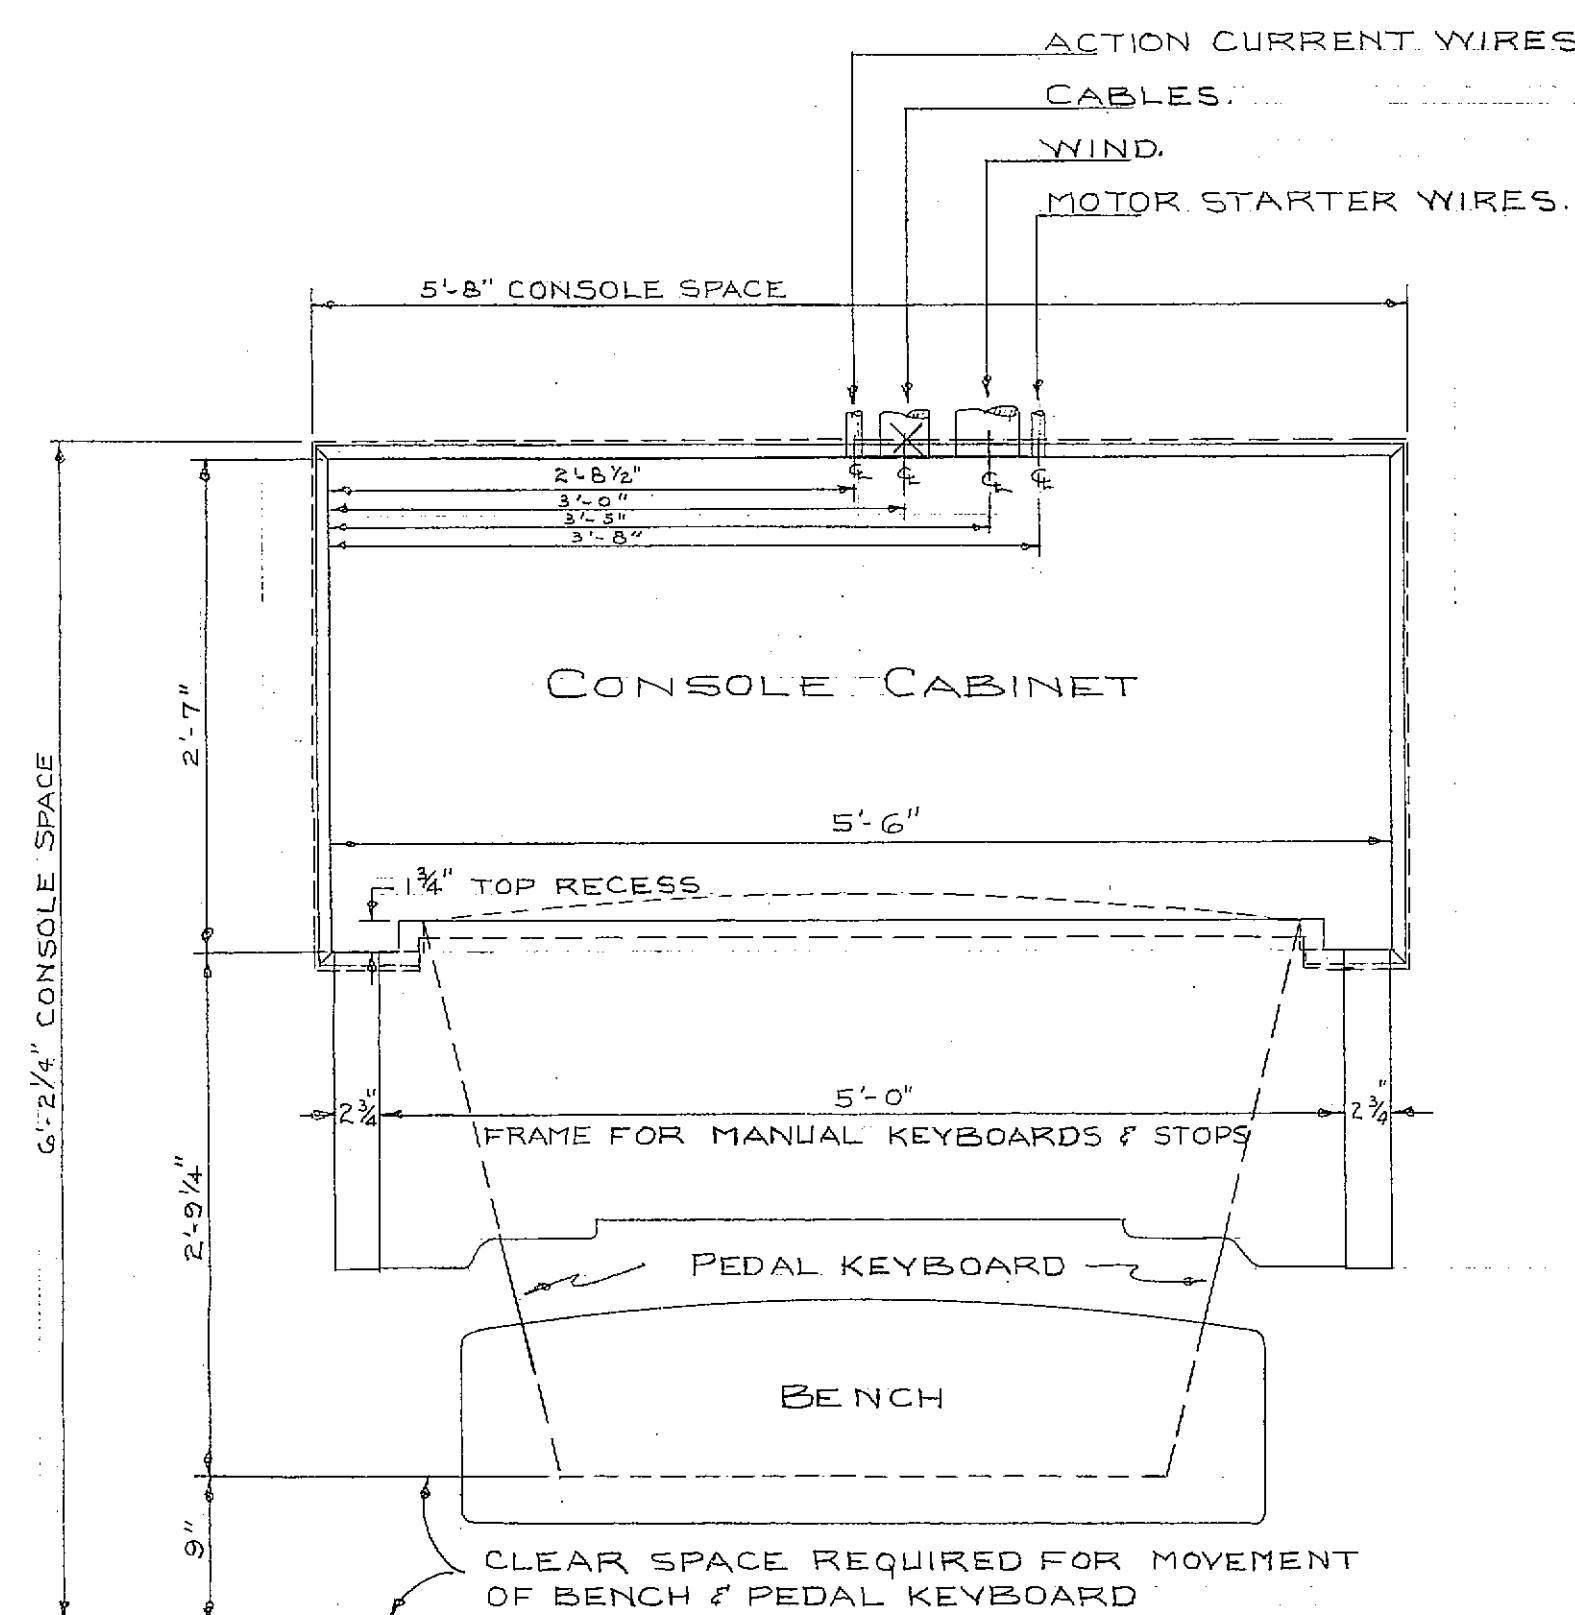

PLAN

NOTE - 10 FEET OF 4" Ø FLEXAUST HOSE TO BE SUPPLIED BY MPM, INC.

IMPORTANT TO CHECK
OVERALL DEPTH OF CONSOLE IS 4'-4". ARE DOORS THRU WHICH CONSOLE MUST PASS SUFFICIENTLY WIDE TO PERMIT PLACEMENT OF CONSOLE IN BUILDING?





IMPORTANT
GIVE COMPLETE INFORMATION ON CONSOLE LOCATION.
WILL ANY SPECIAL CONSOLE CABINET CONSTRUCTION BE REQUIRED? NO.

CONSOLE	DETACHED TYPE WITH MUSIC RACK LIGHT & PEDAL LIGHT
CABINET DESIGN	RECTANGULAR
CABINET WOOD	EXTERIOR - RIFT SAWN WHITE OAK
	INTERIOR - RIFT SAWN WHITE OAK
CABINET FINISH	EXTERIOR - TO COLOR BLOCK SUBMITTED
	INTERIOR - TO COLOR BLOCK SUBMITTED
MANUALS	FOUR & PEDAL
MANUAL KEYBOARDS	CC TO C4, 61 NOTES
PEDAL KEYBOARD	CCC TO G, 32 NOTES
STOP CONTROLS	TILTING TABLETS
ACTION	ELECTRO-PNEUMATIC WITH MULTIPLE CONTACTS & SWITCH FOR COUPLERS
WIND SUPPLY	5 1/2" TO 6"
ACTION CURRENT SUPPLY	

DESIGN APPROVED BY MARGARET S. IYES DATE 10-28-56

FIRST CHURCH OF CHRIST, SCIENTIST,
ROCHESTER, N. Y.


SCALE - 1" = 1'-0"					M. P. MÖLLER, INC., HAGERSTOWN, MD.		R-588
REV.	REV.	REV.	CHECKED	DRAWN	DATE		DRAWING NO. 102
2-19-57	11-21-56	F	L.C.	10-18-56			

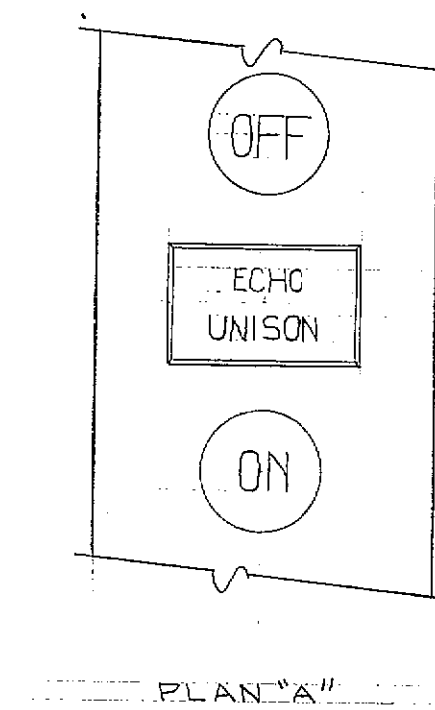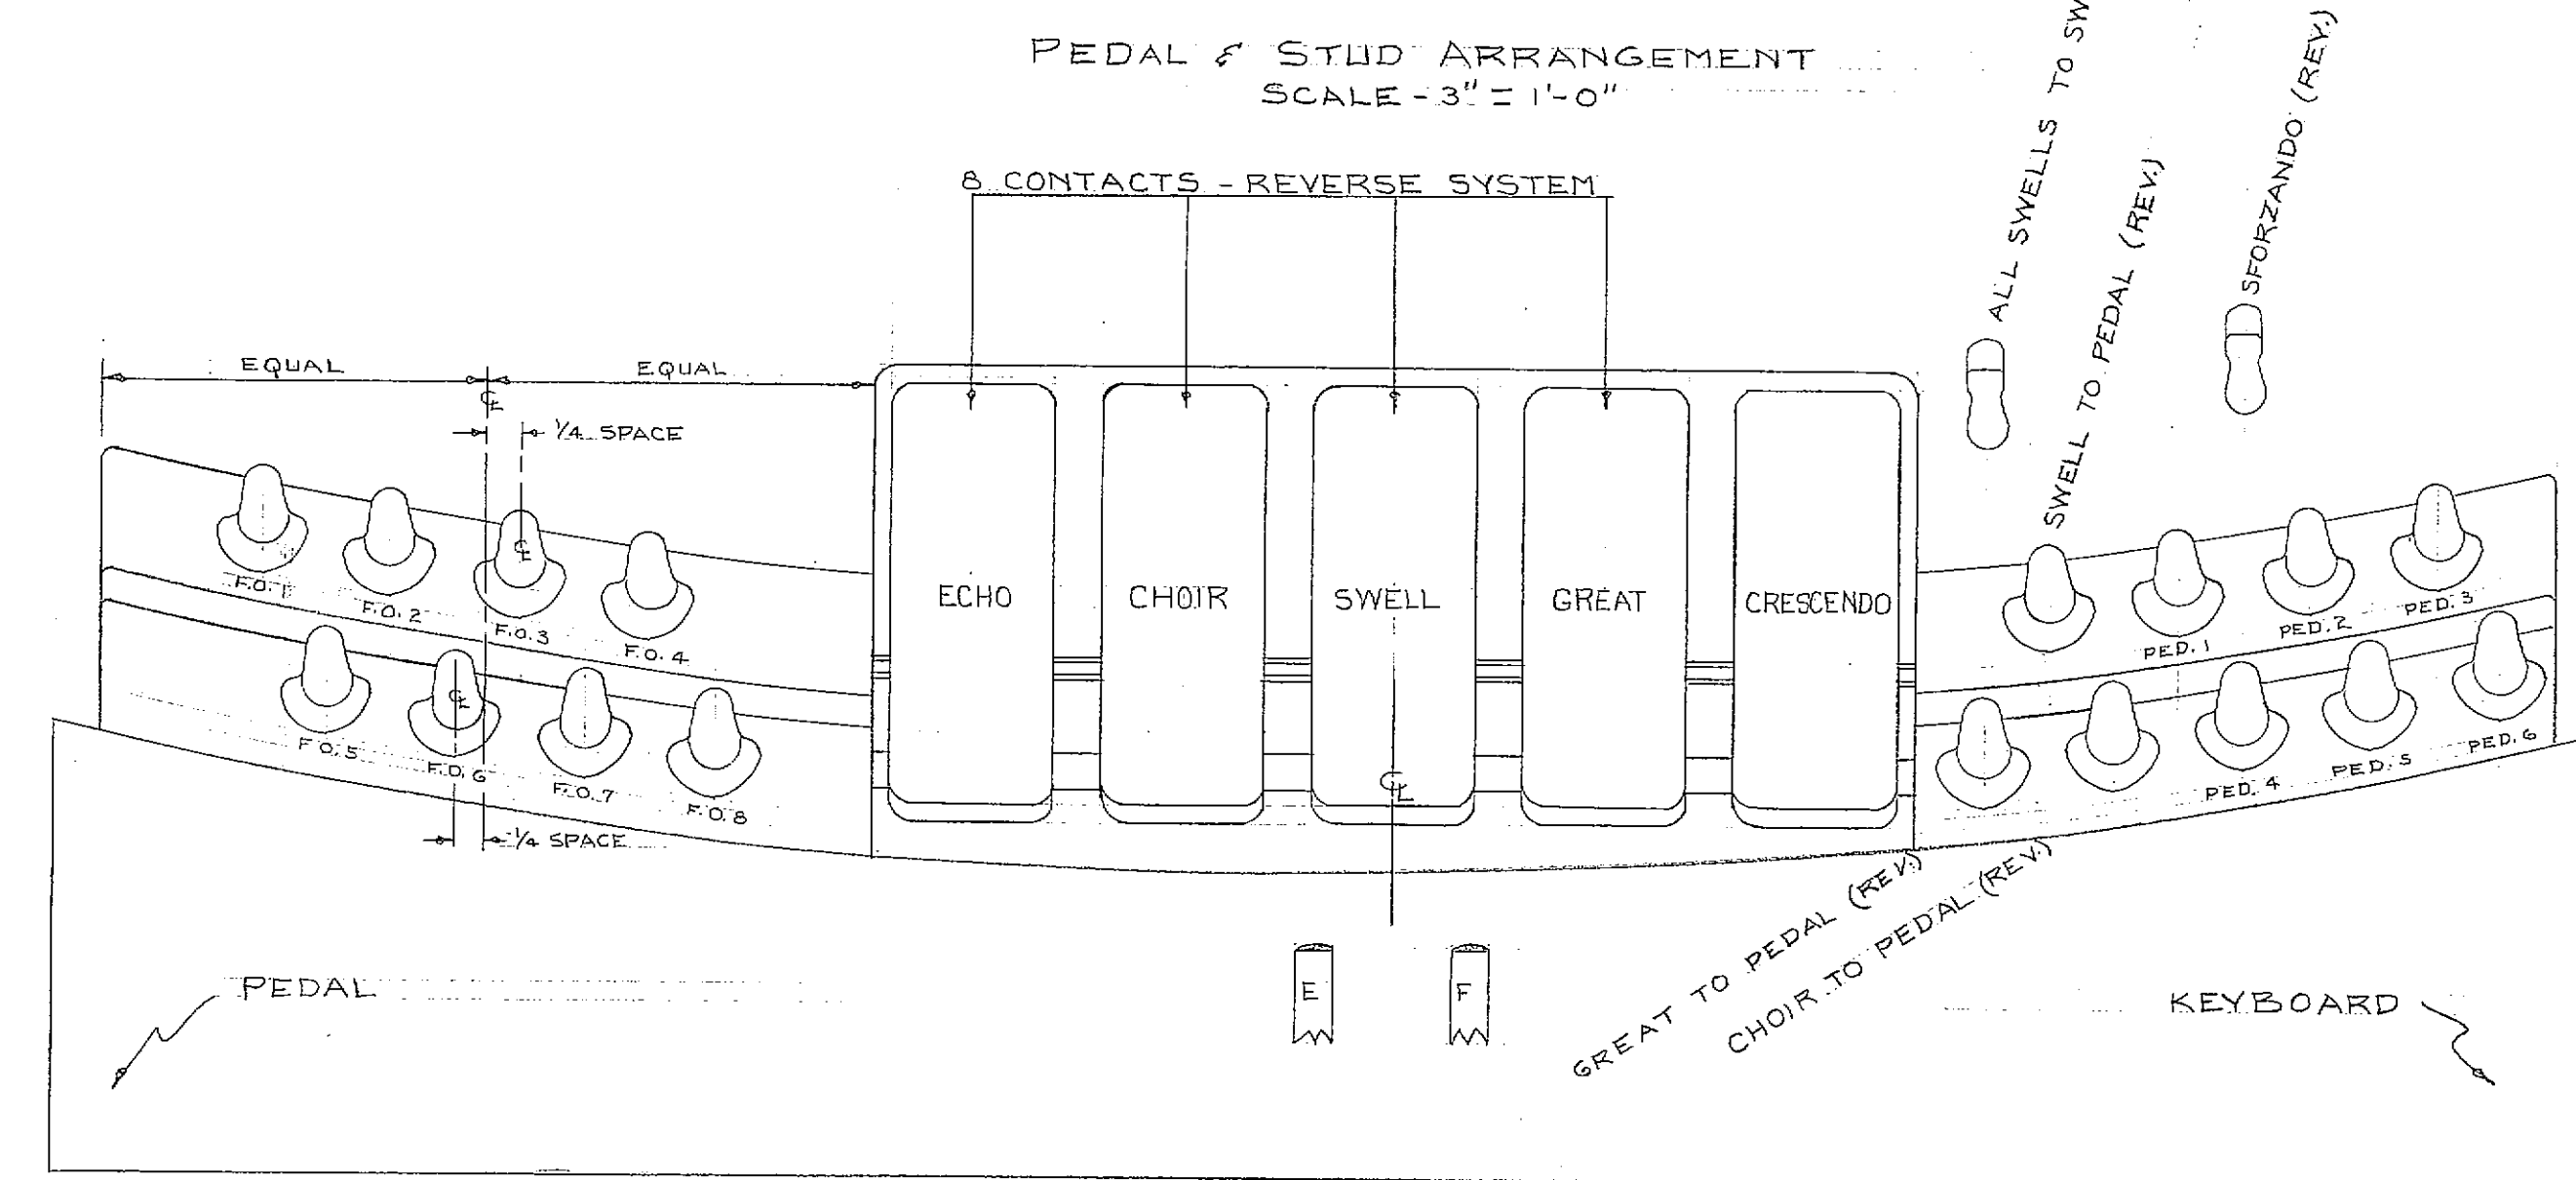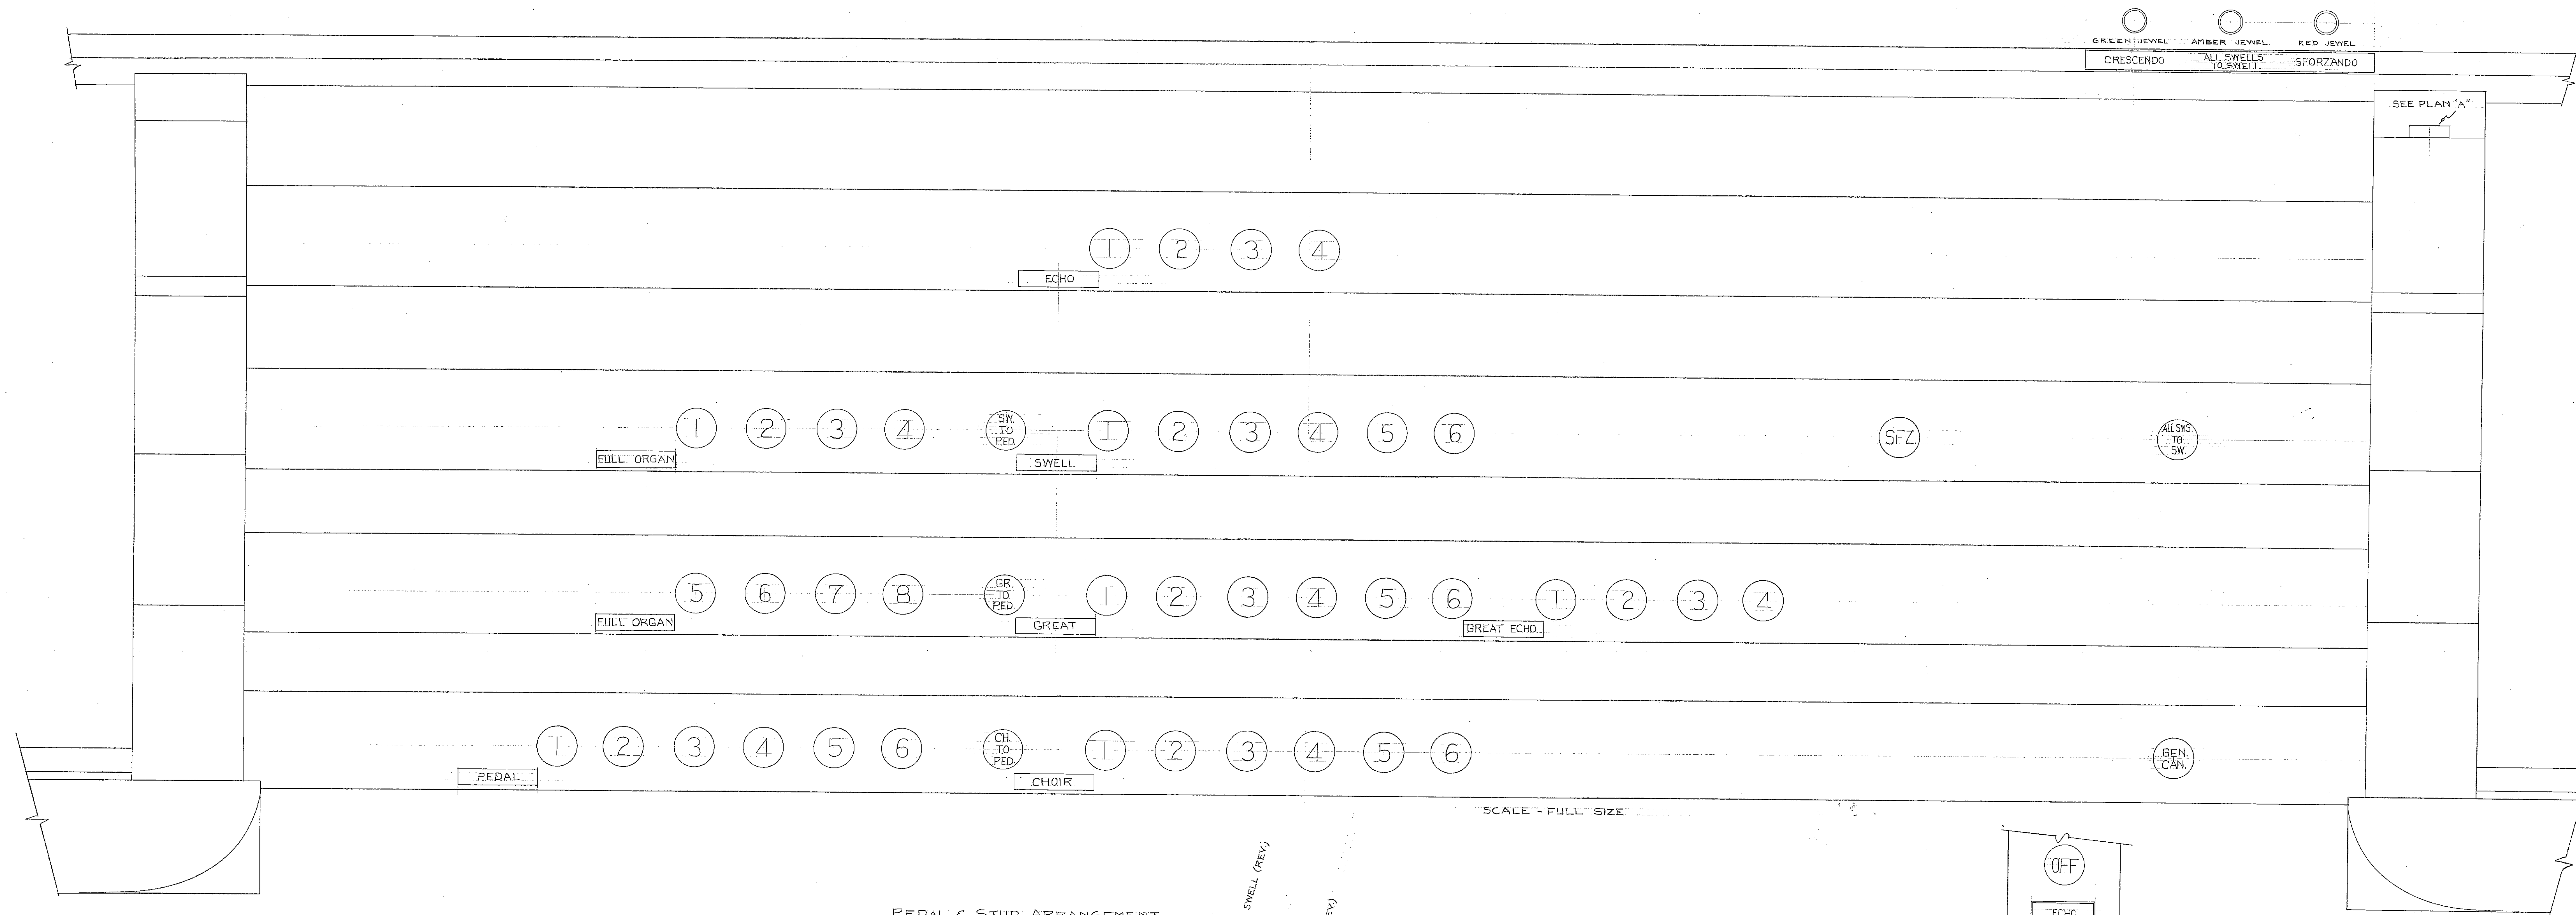 


SEE DRAWING NO. 102 FOR CONSOLE CABINET SIZE & DESIGN.
MULTIPLE CONTACTS & SWITCHES FOR COUPLERS.

APPROVED BY MARGARET S. LIVES				DATE 10-28-55	
FIRST CHURCH OF CHRIST, SCIENTIST, ROCHESTER, N. Y.					
SCALE - SEE NOTES				M. P. MÖLLER, INC.	
REV.	REV.	REV.	REV.	REV.	REV.
2-10-55	3-15-55	5-1-55	F	L.C.	11-11-55
HAGERSTOWN, Md.				R-588	
				DRAWING NO. 101	


14 Feb 66

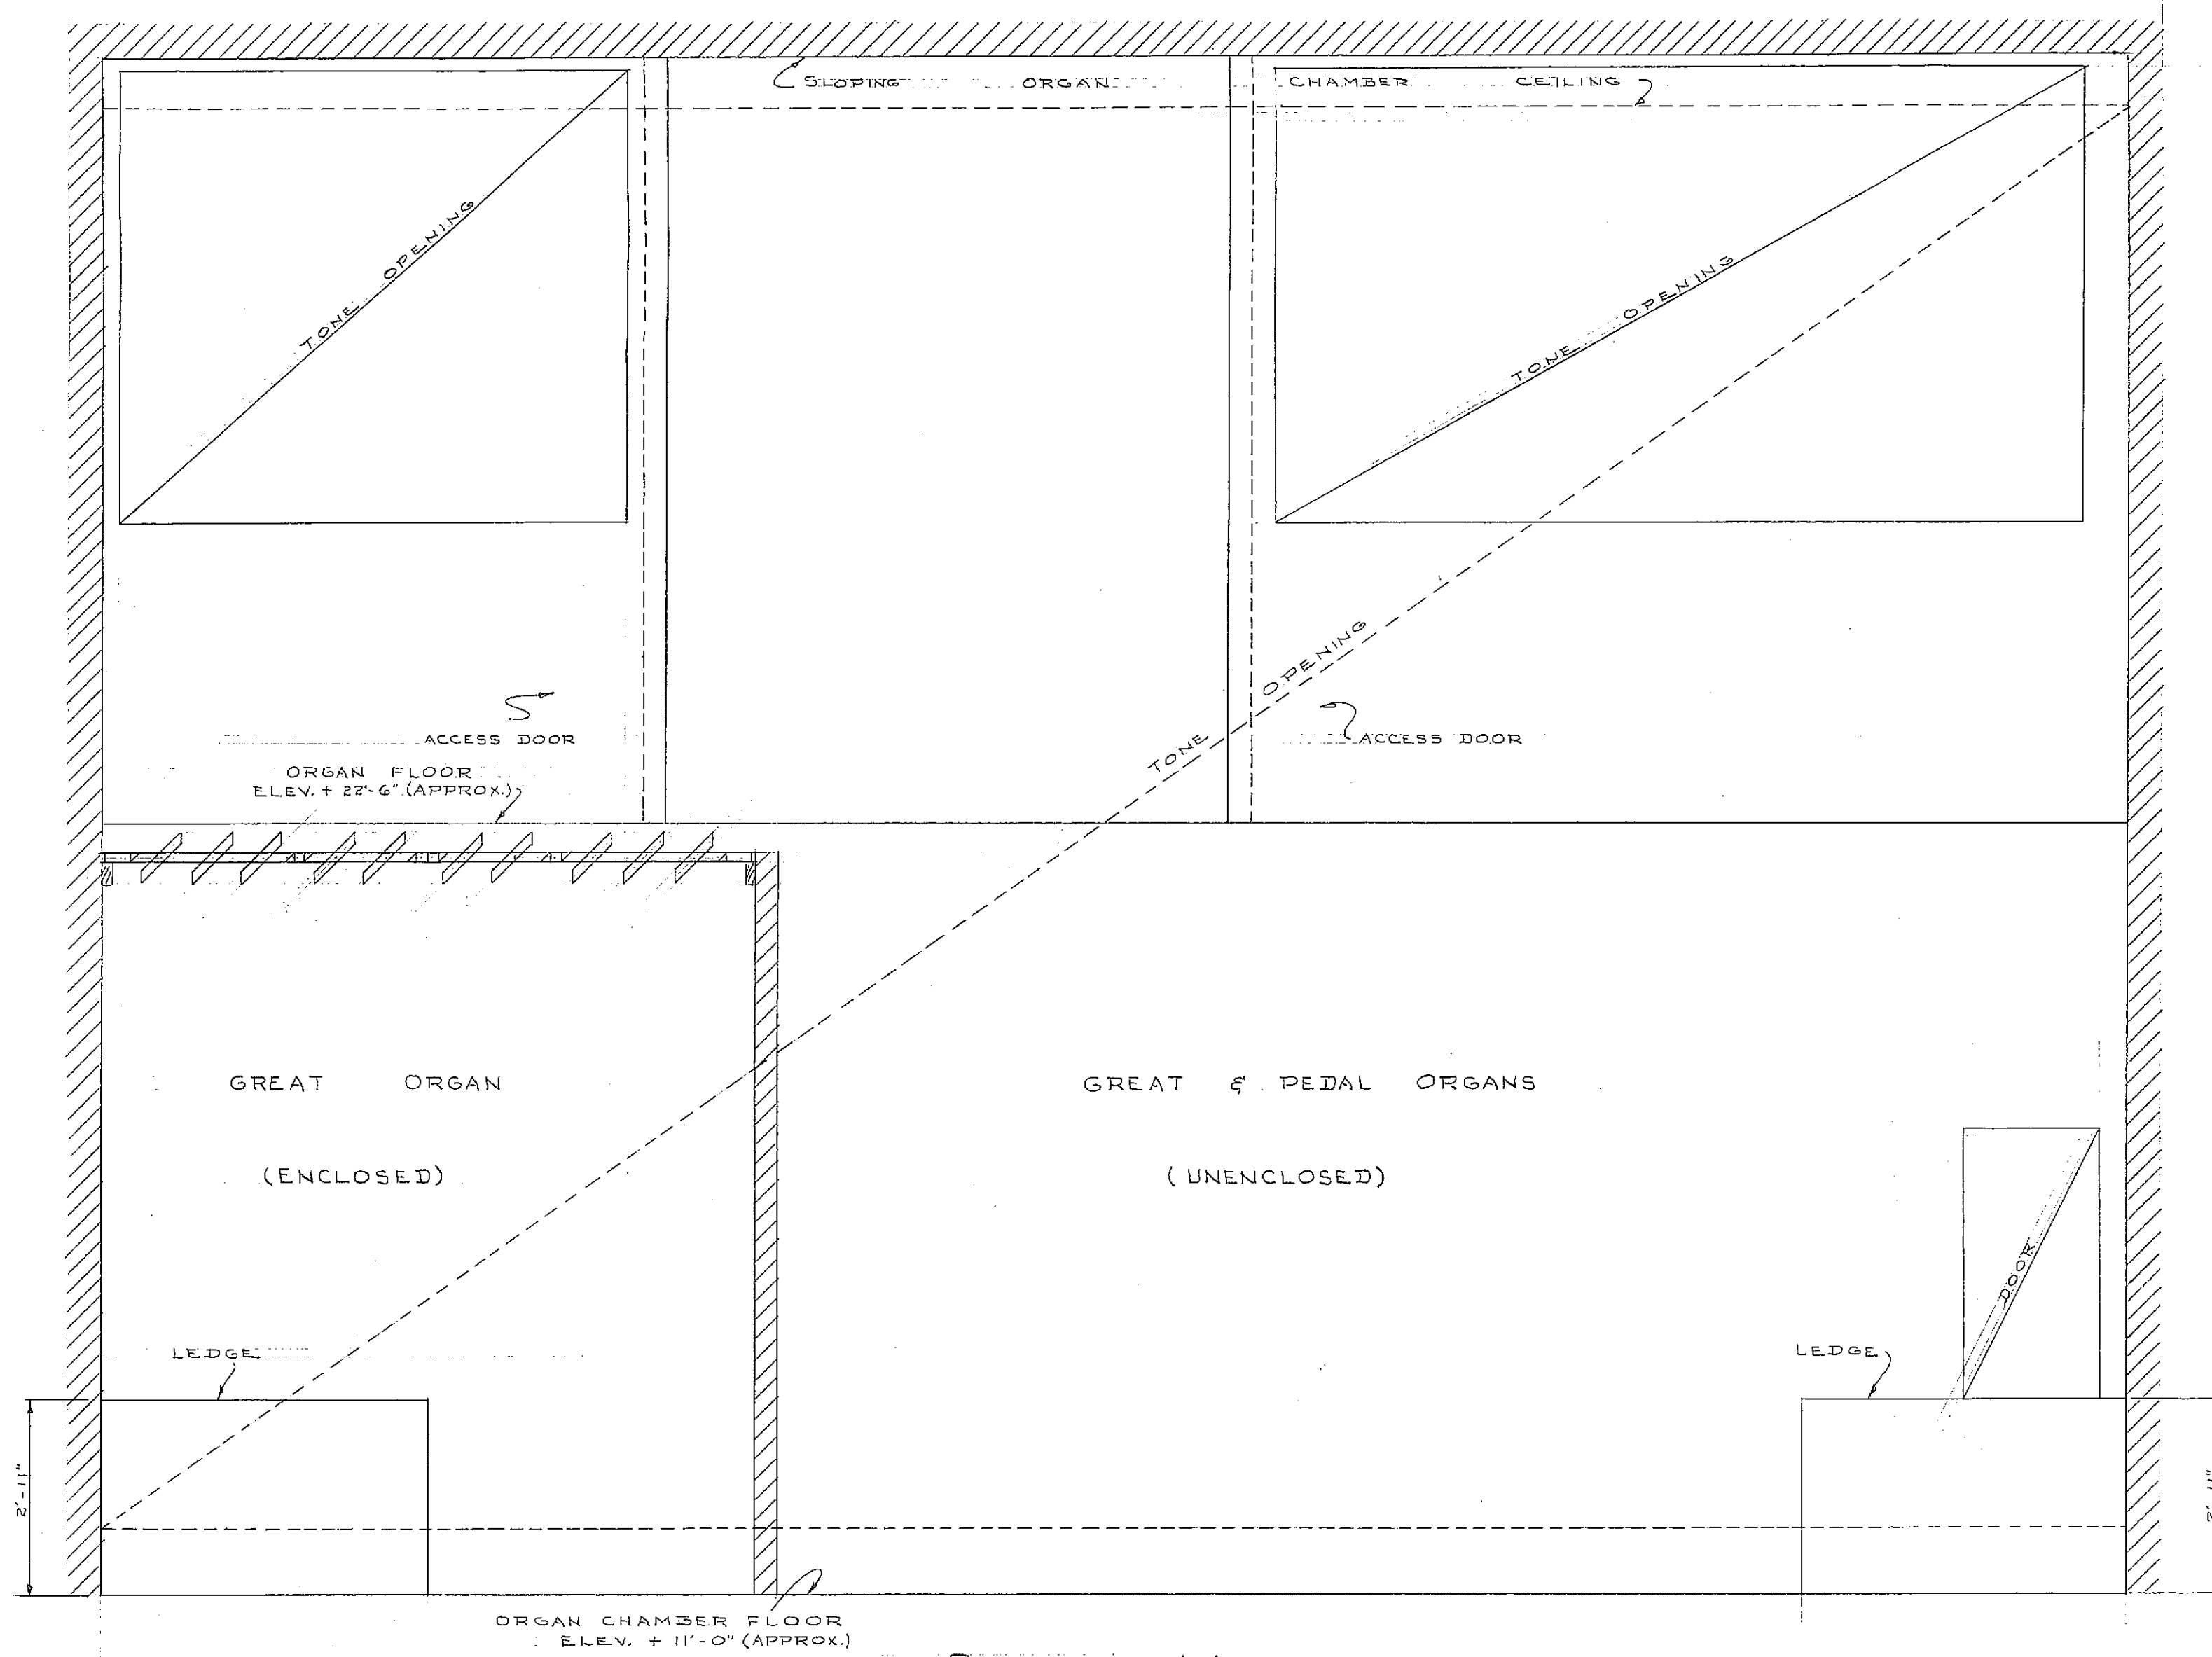


SECTION AA

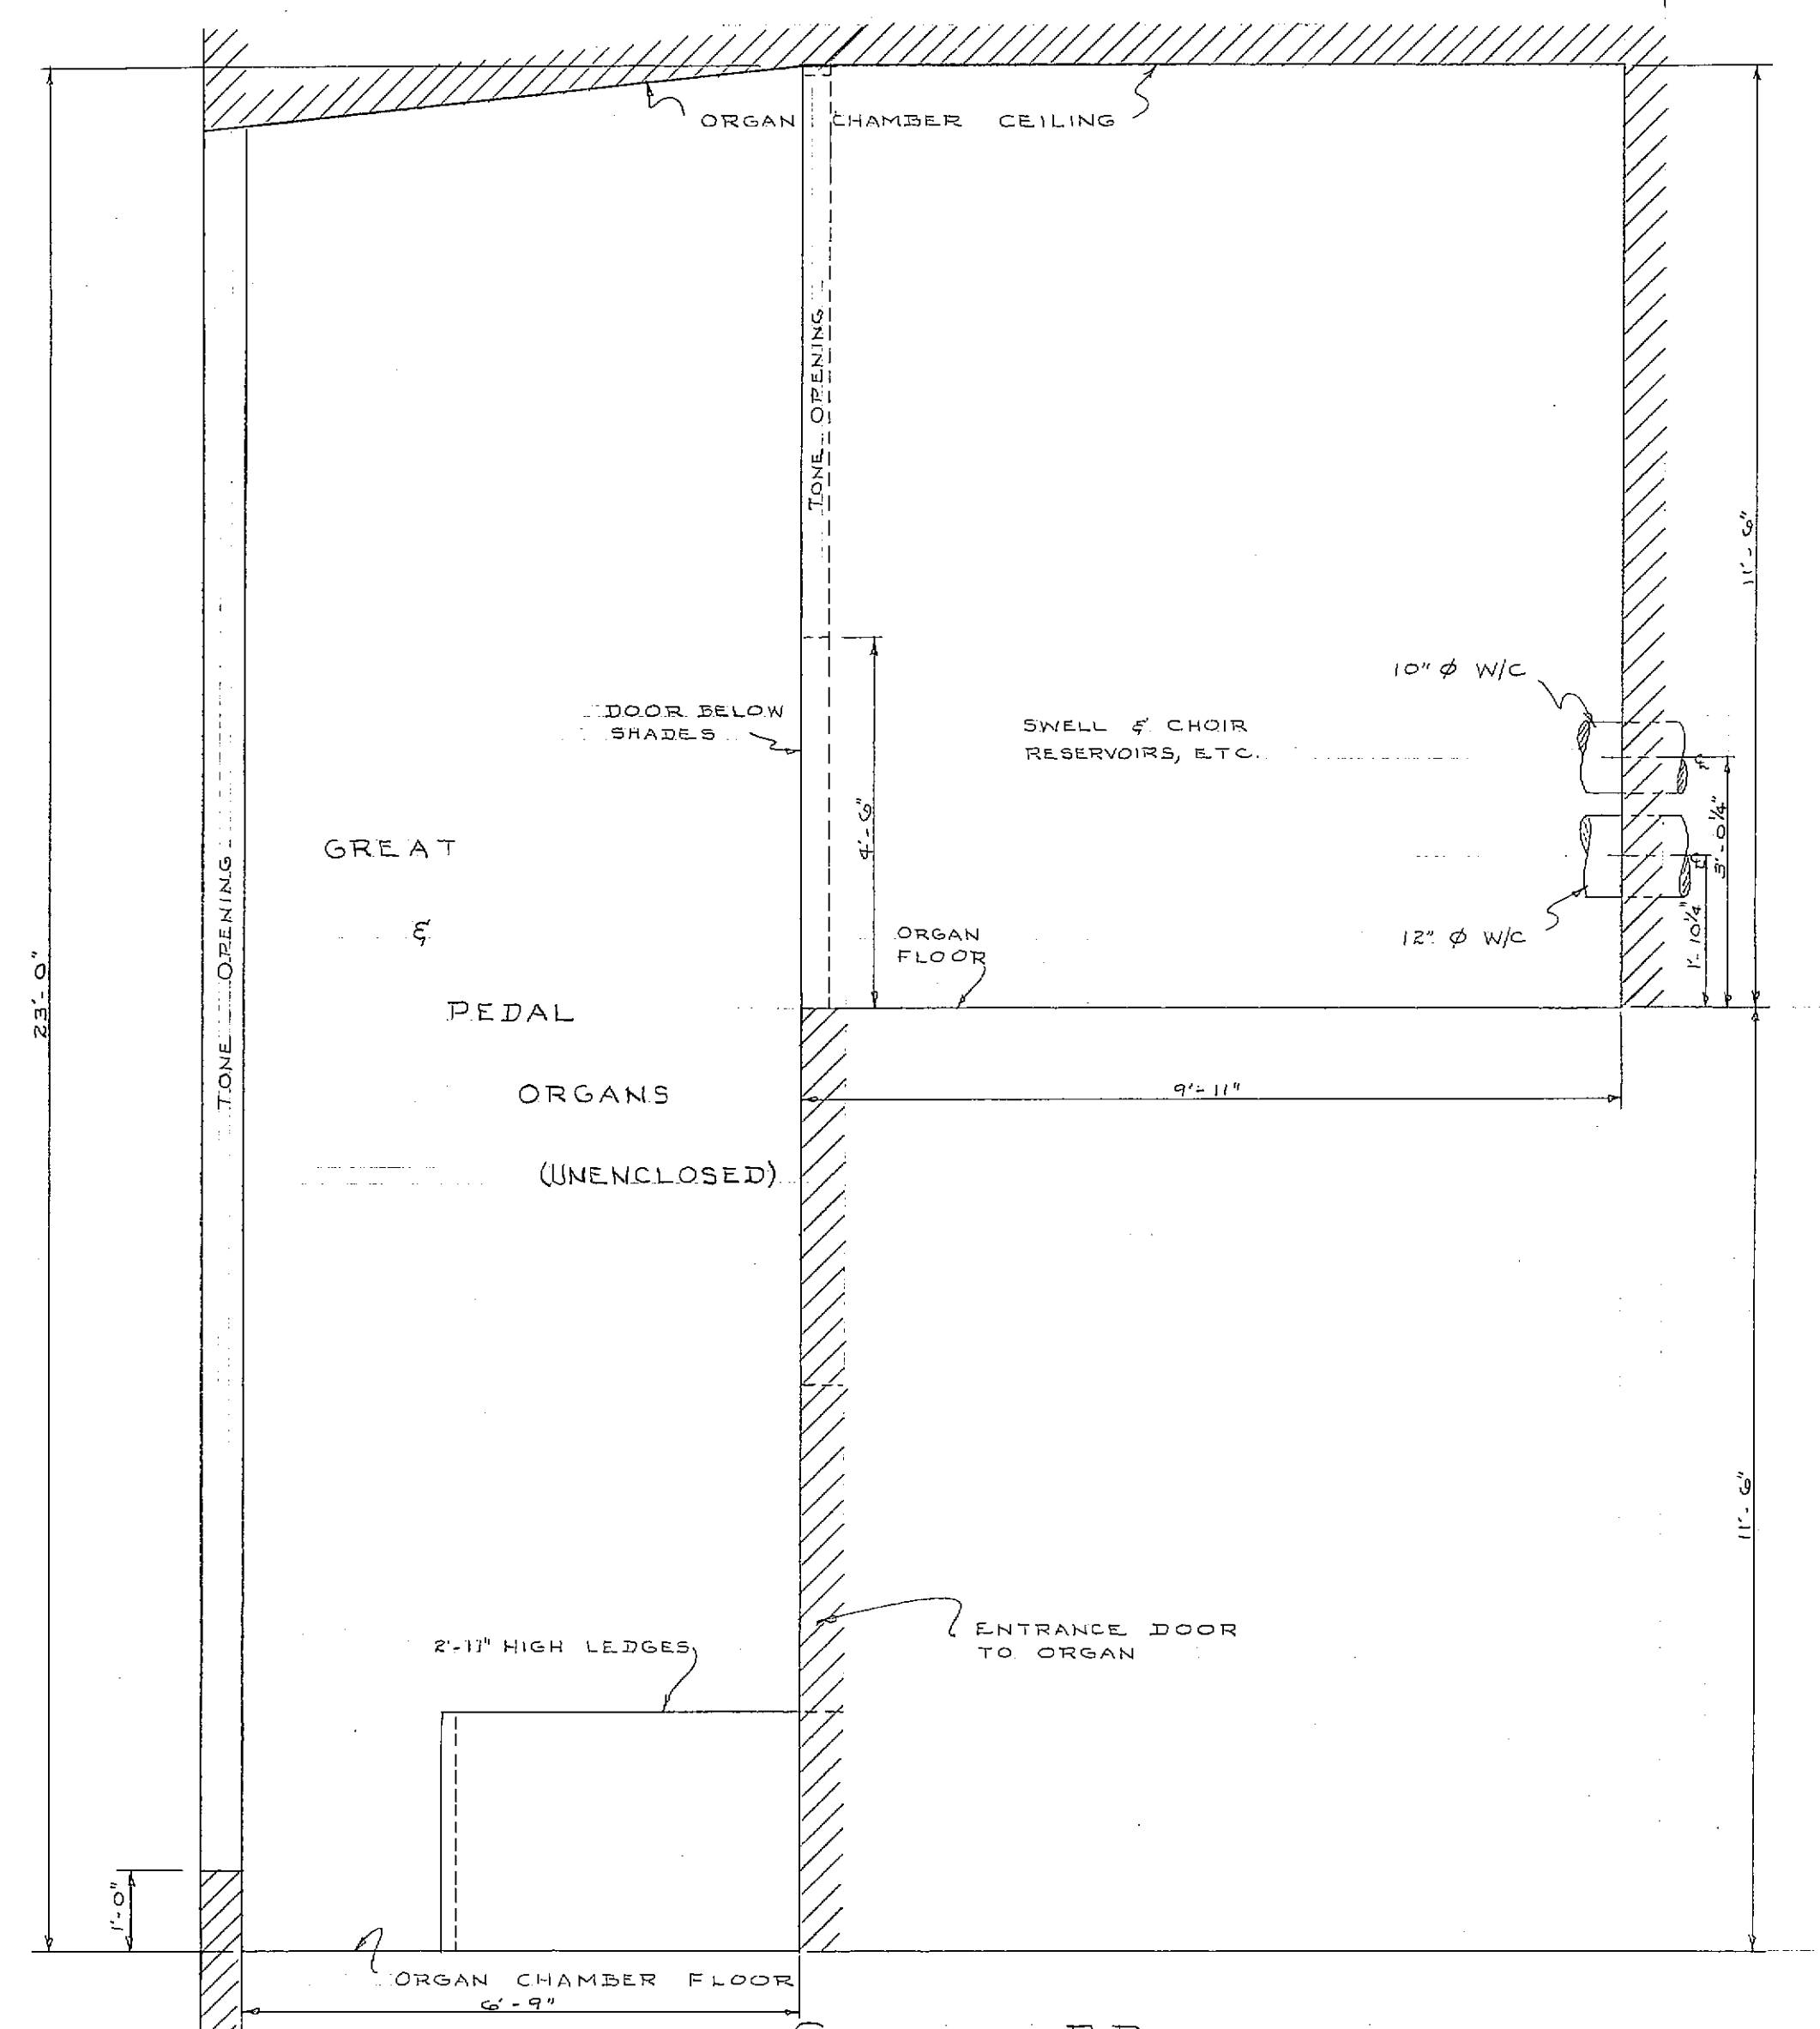

SECTION BB

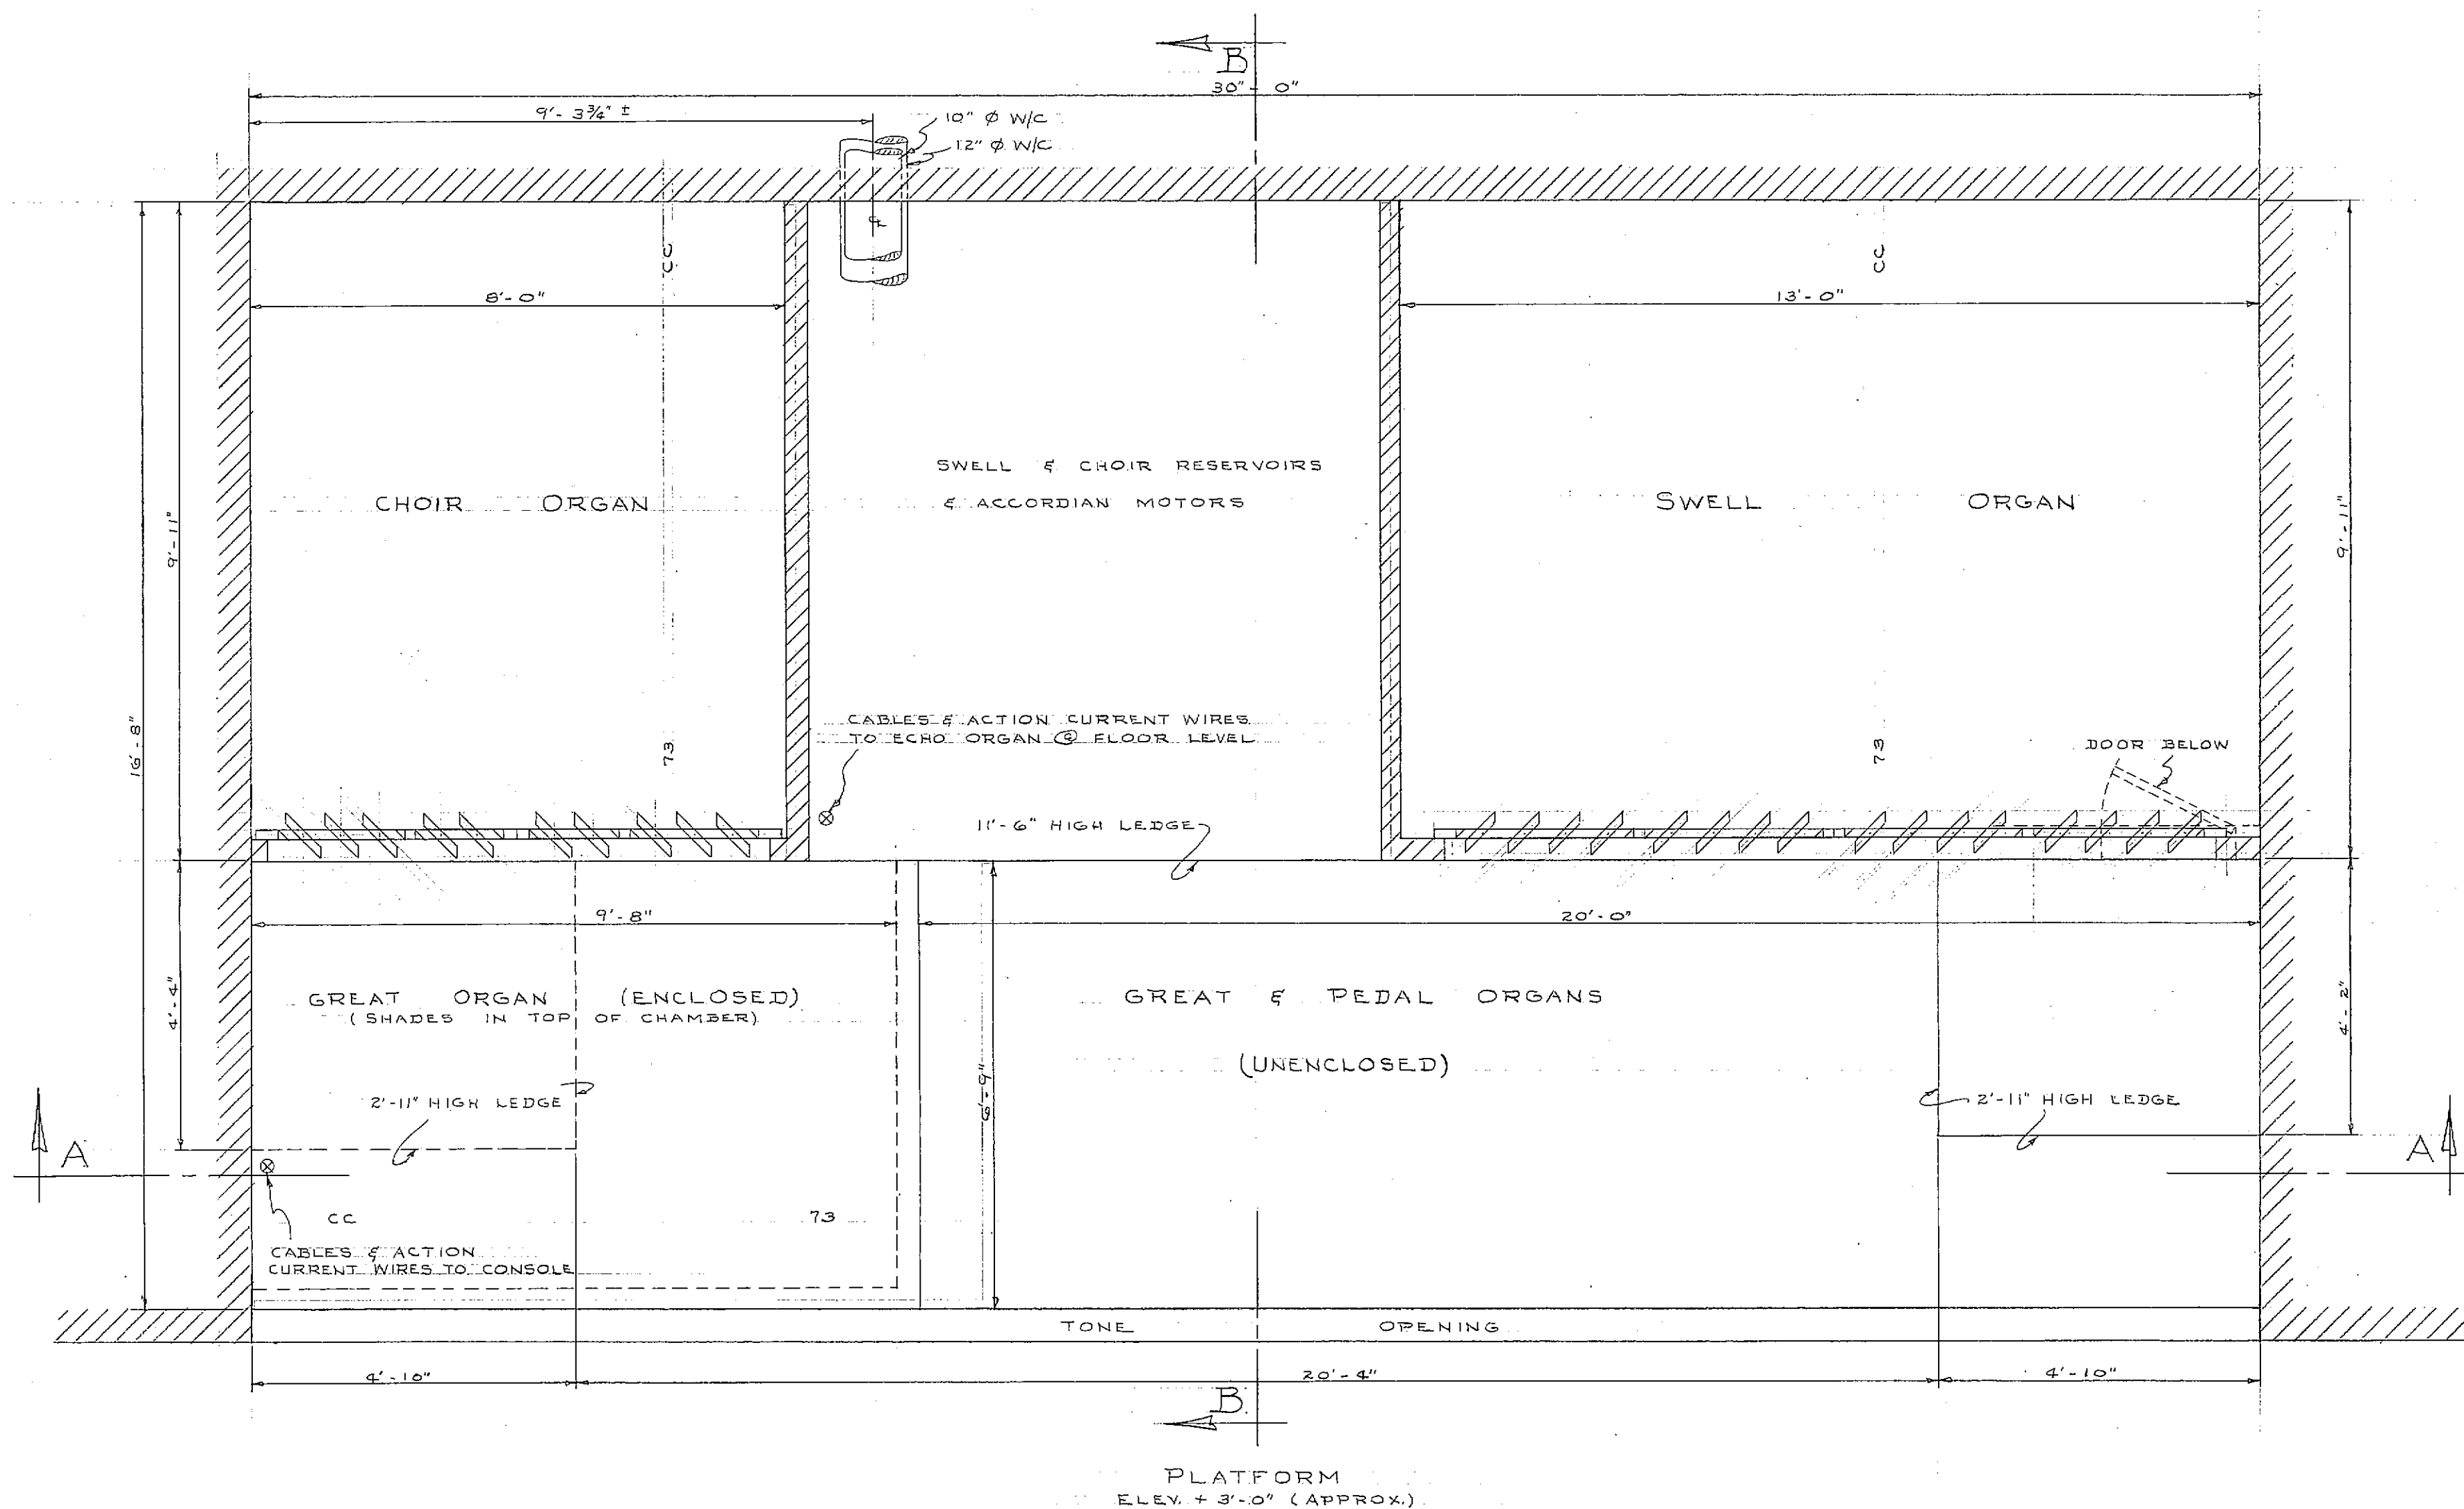

FLOOR PLAN

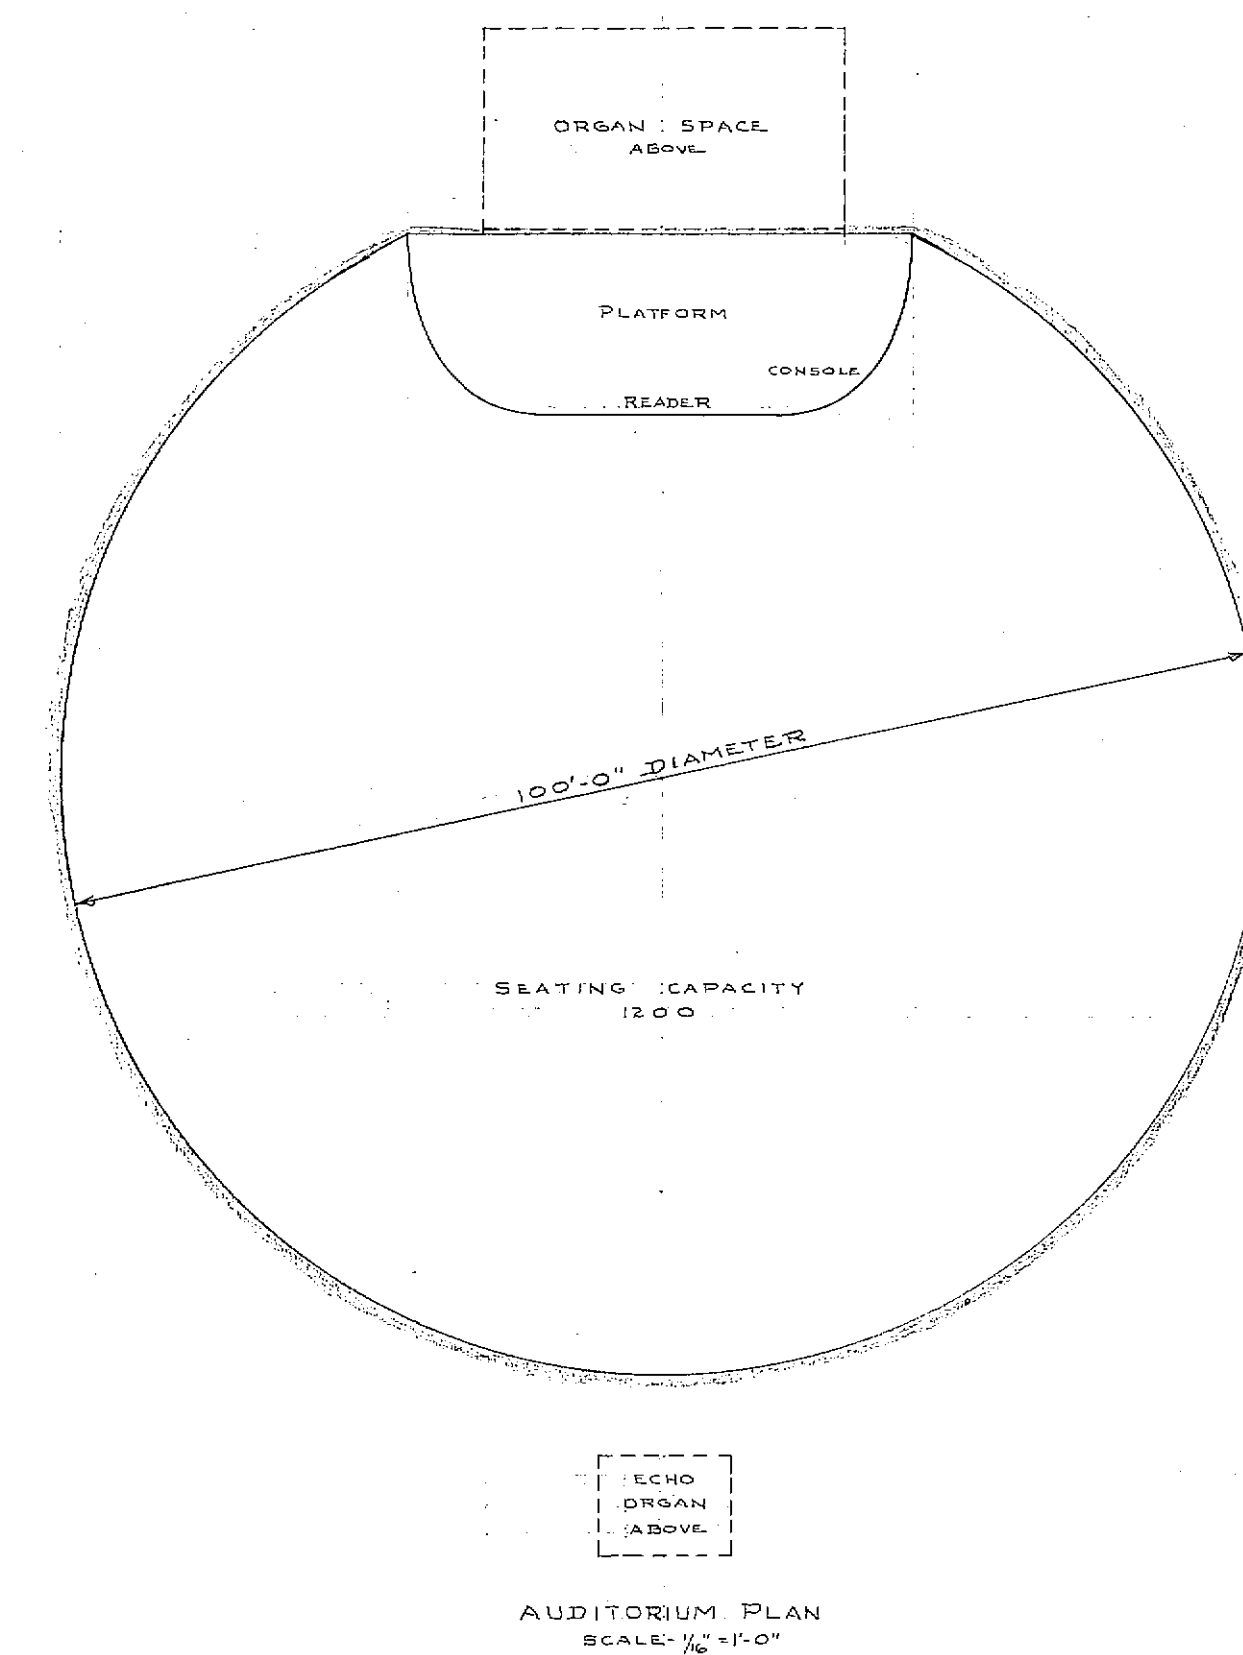


AUDITORIUM PLAN
SCALE: 1/4" = 1'-0"


SEE DRAWING #105 FOR ECHO ORGAN SPACE & ALL NOTES.

R-588
FIRST CHURCH OF CHRIST, SCIENTIST,
ROCHESTER, N.Y.


2-26-87 FRUIT DRAWING #109

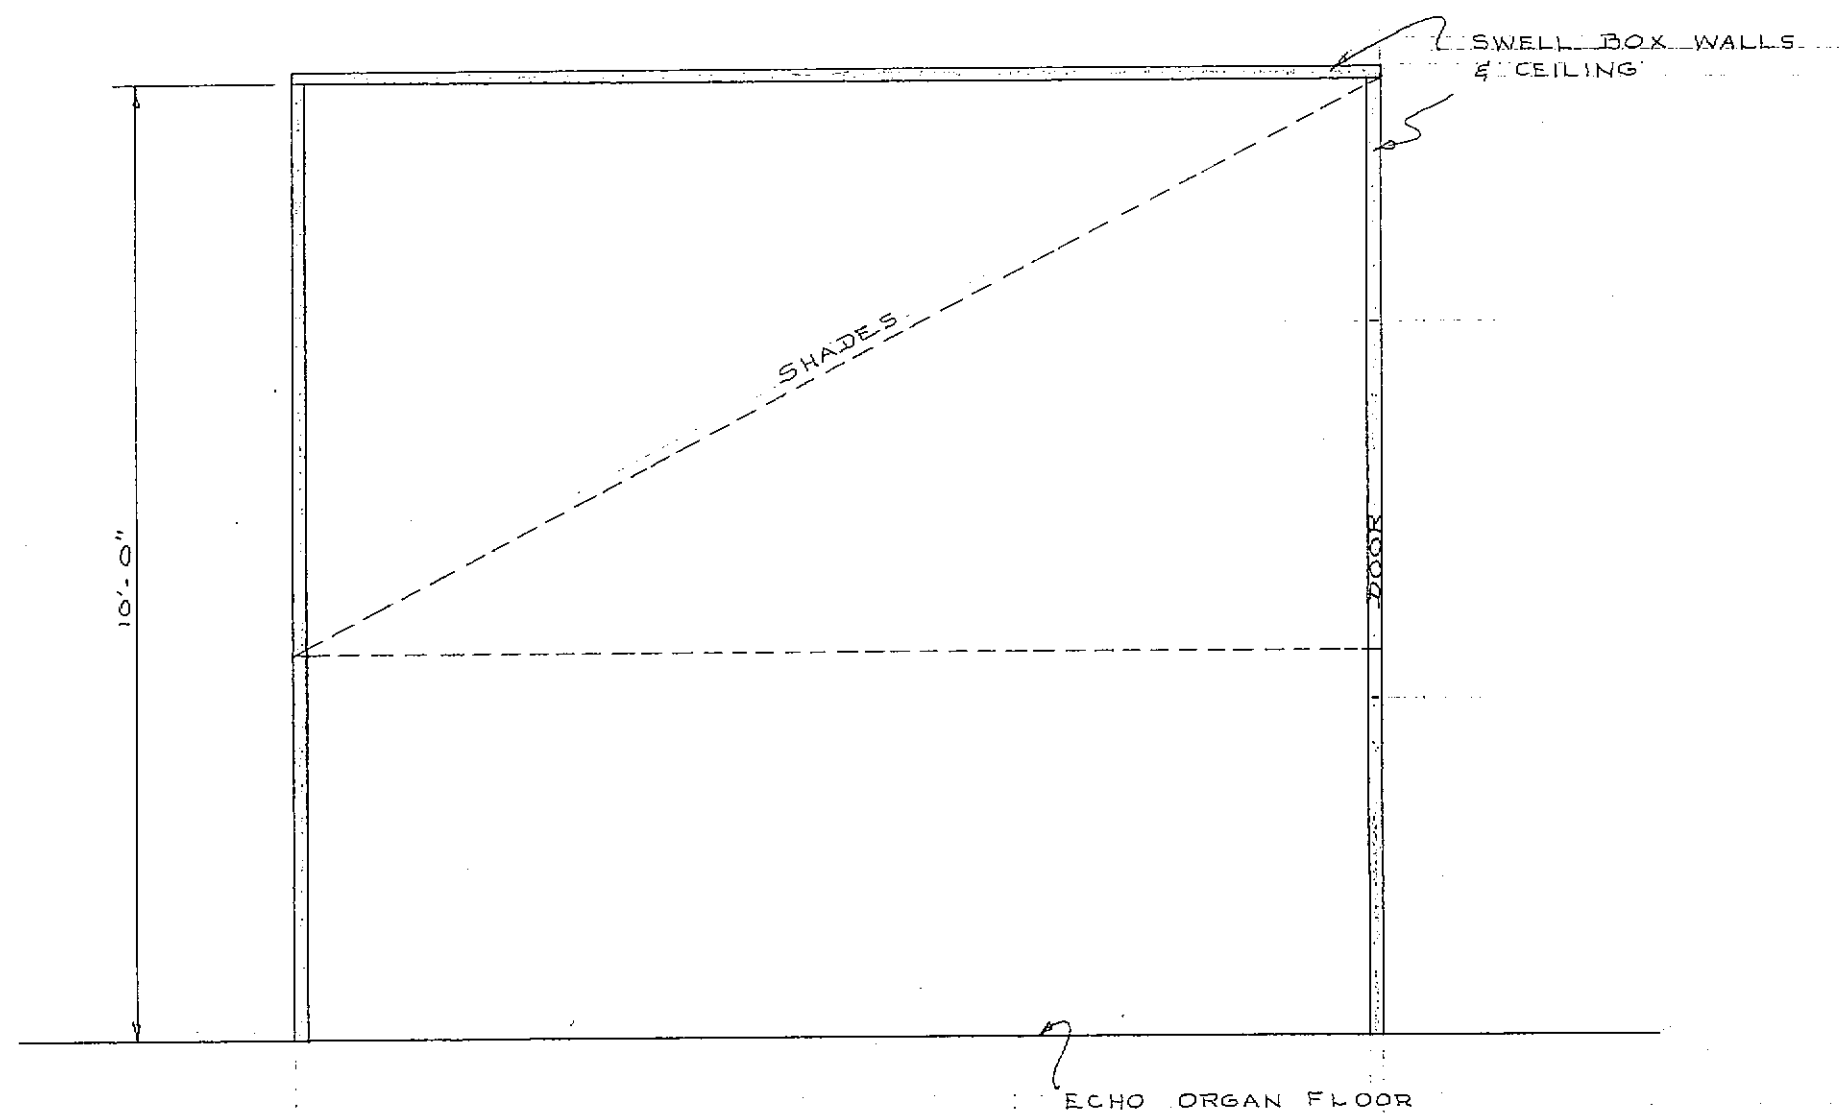

SECTION AA

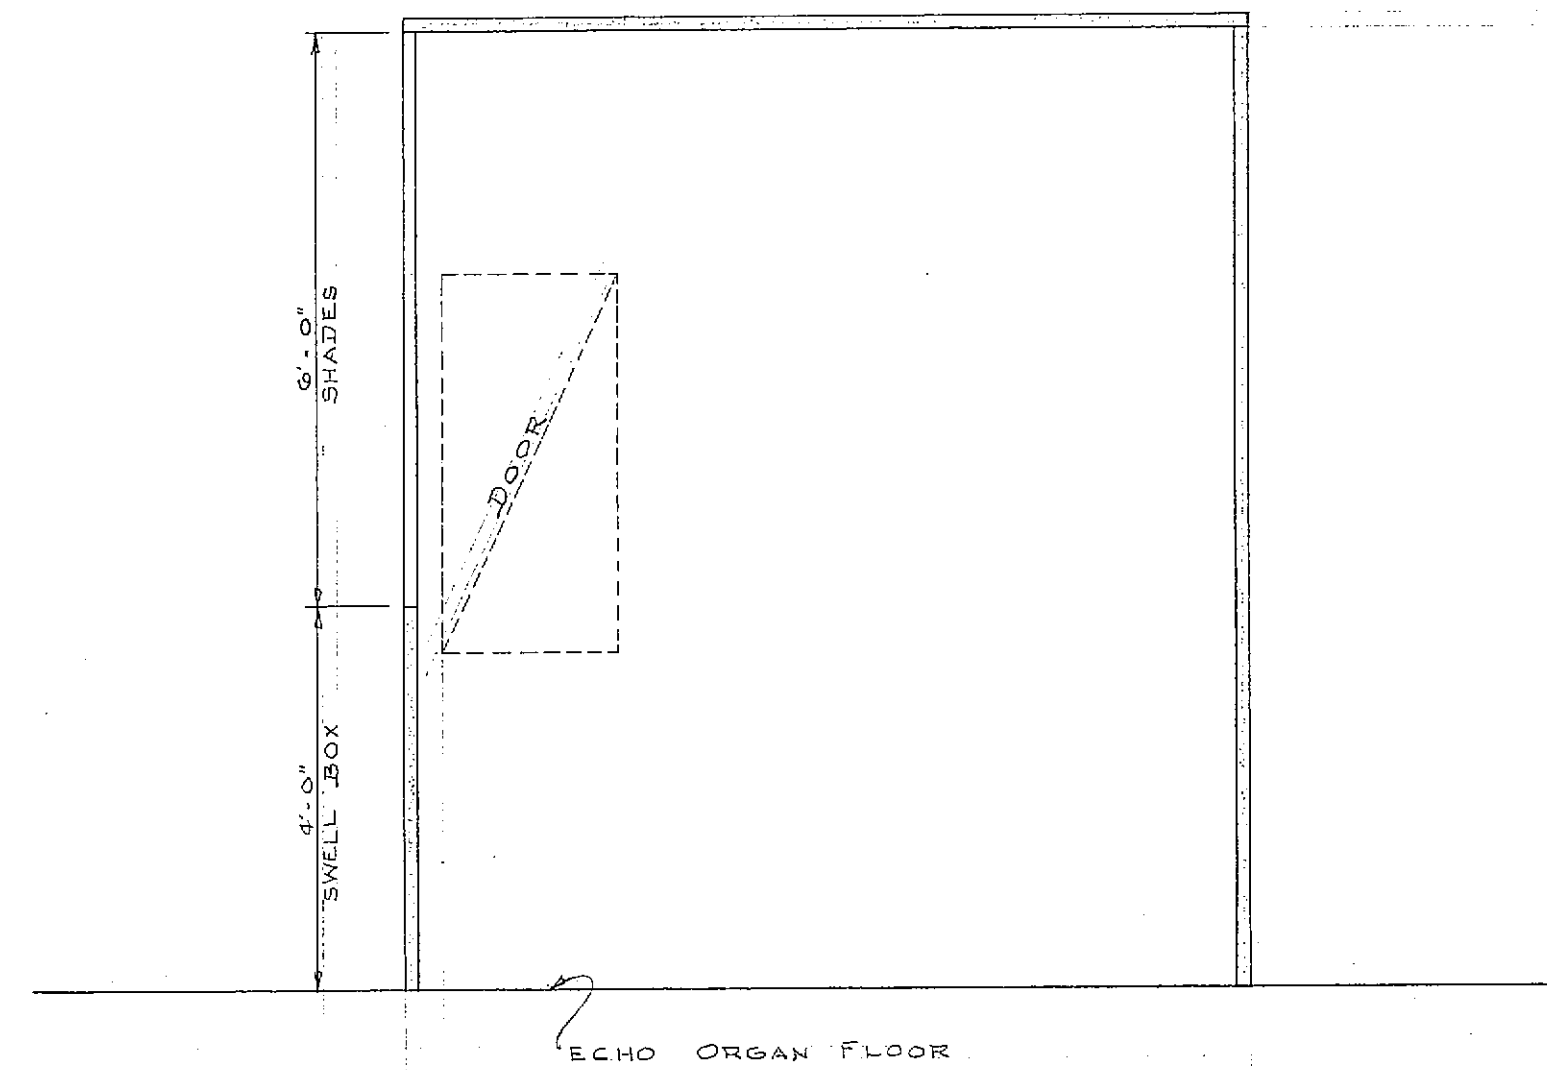

SECTION BB

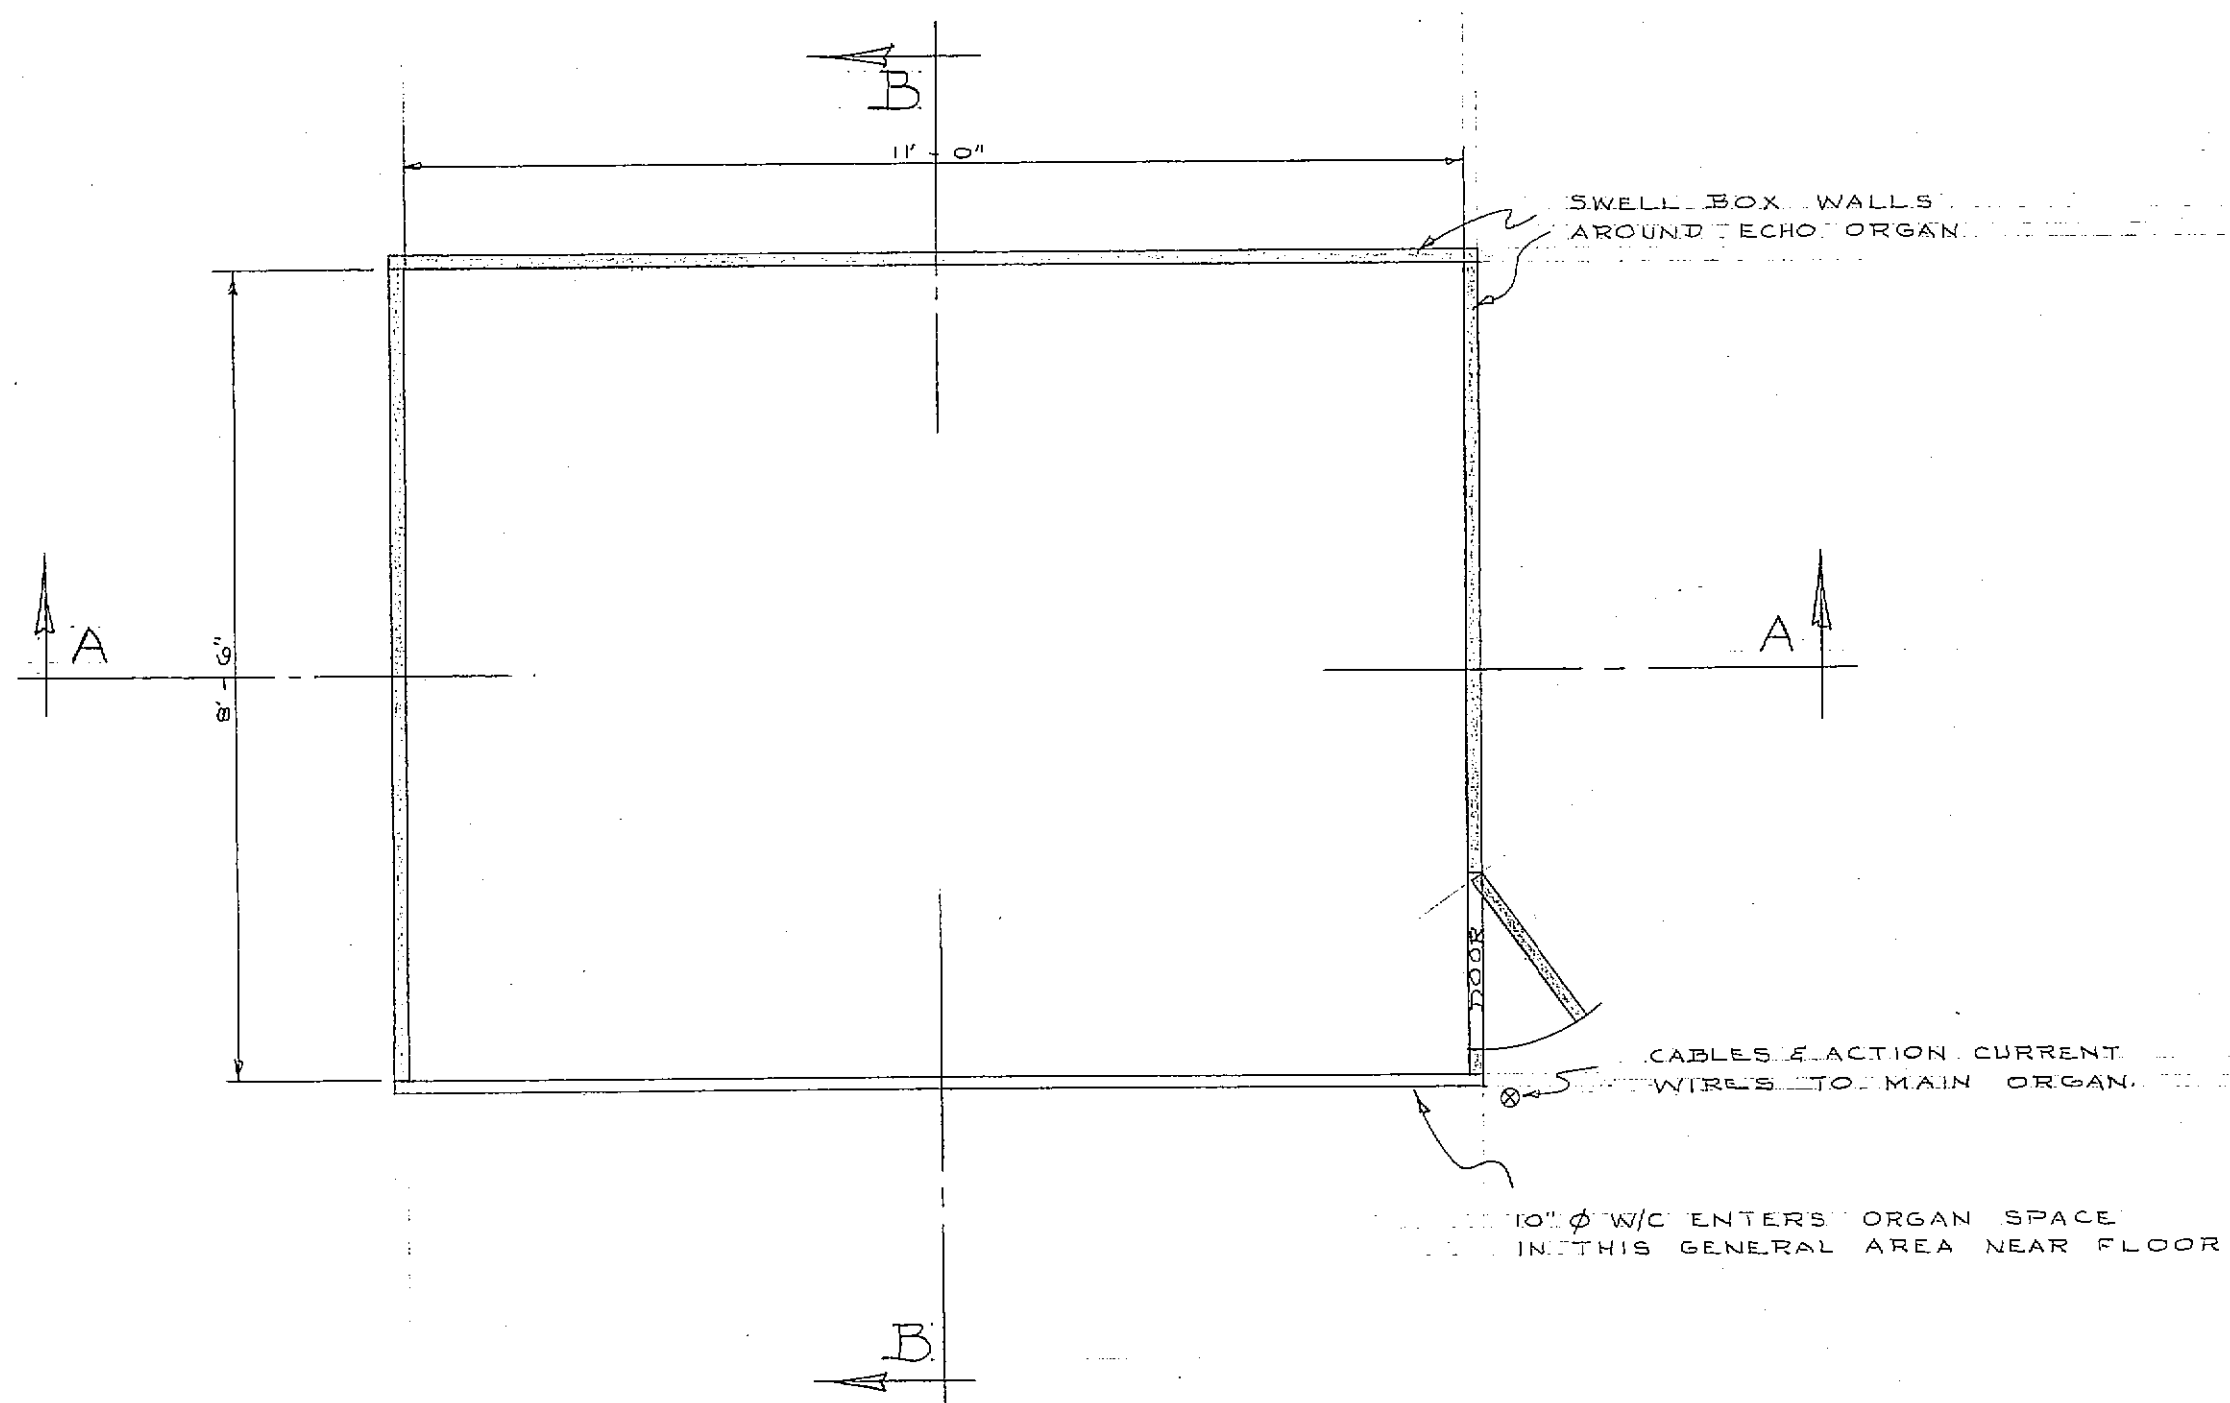

FLOOR PLAN - ECHO ORGAN SPACE

AUDITORIUM & READER'S PLATFORM

SEE DRAWING #104 FOR MAIN ORGAN SPACE & AUDITORIUM PLAN.

BLOWER SIZE - PRESENT ORG. BLO. - 7 1/2 H.P. MOTOR. NEW 10-15 VOLTS, 50 AMPERES D.C. ORGAN POWER UNIT.

60 FEET OF CABLES WILL BE REQUIRED FROM 6 IN. CONSOLE TO 6 IN. MAIN ORGAN. PRESENT CABLES WILL BE USED FROM 6 IN. CONSOLE TO 6 IN. ECHO ORGAN.

CABLES REQUIRED:

MAIN ORGAN	
GREAT RELAY	ONE 77 COND.
SWELL RELAY	ONE 77 COND.
CHOIR RELAY	ONE 77 COND.
PEDAL RELAY & STOPS	ONE 66 COND.
GREAT STOPS & SHADES	ONE 33 COND.
SWELL STOPS & SHADES	ONE 33 COND.
CHOIR STOPS & SHADES	ONE 33 COND.

ECHO ORGAN	
ECHO STATION	ONE 77 COND.
GREAT ECHO STATION	ONE 77 COND.
ECHO STOPS & SHADES	ONE 33 COND.

CABLES REQUIRED FROM CONSOLE TO MAIN ORGAN ONLY.

PRESENT CABLES BETWEEN MAIN ORGAN & ECHO ORGAN TO BE REUSED.

ACTION CURRENT WIRES TO BE ORDERED FROM FACTORY OR SECURED AT JOB.

MPM, INC. TO SUPPLY THE FOLLOWING:

10 FEET OF 4" DIAMETER FLEXAUST HOSE FOR CONSOLE.

R-588

FIRST CHURCH OF CHRIST, SCIENTIST,
ROCHESTER, N.Y.