



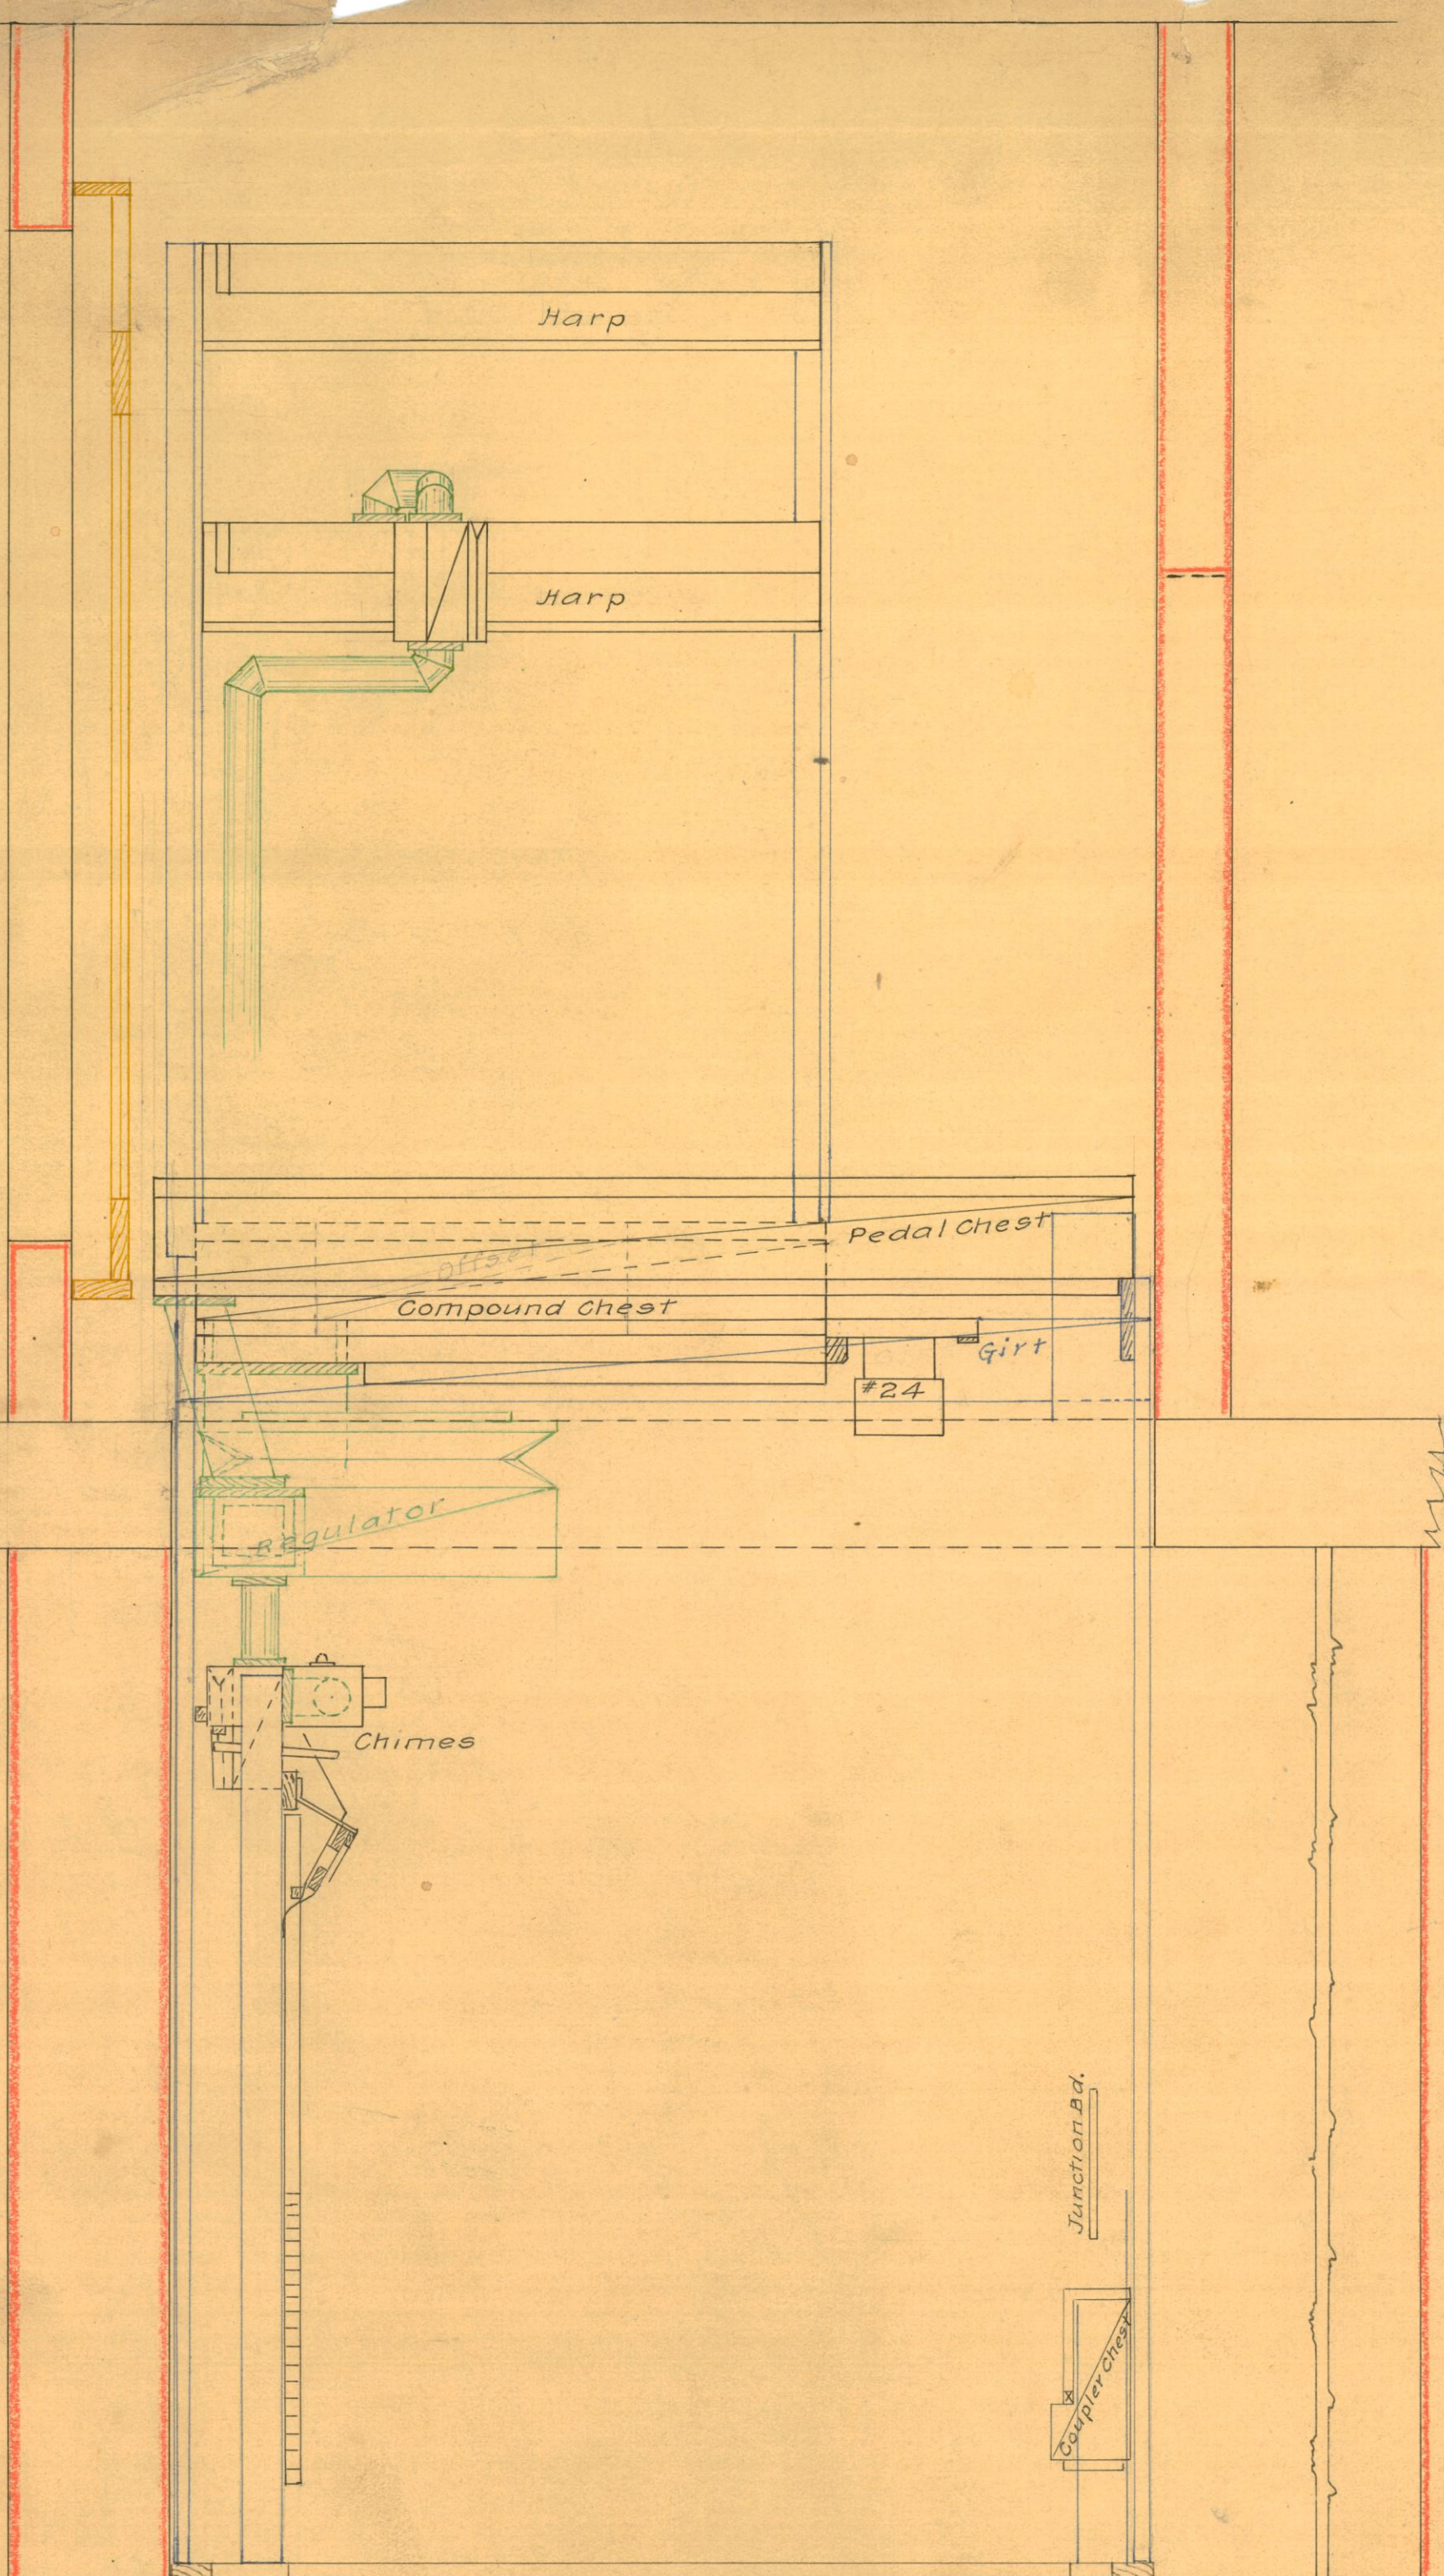

Section

Electric Swell.

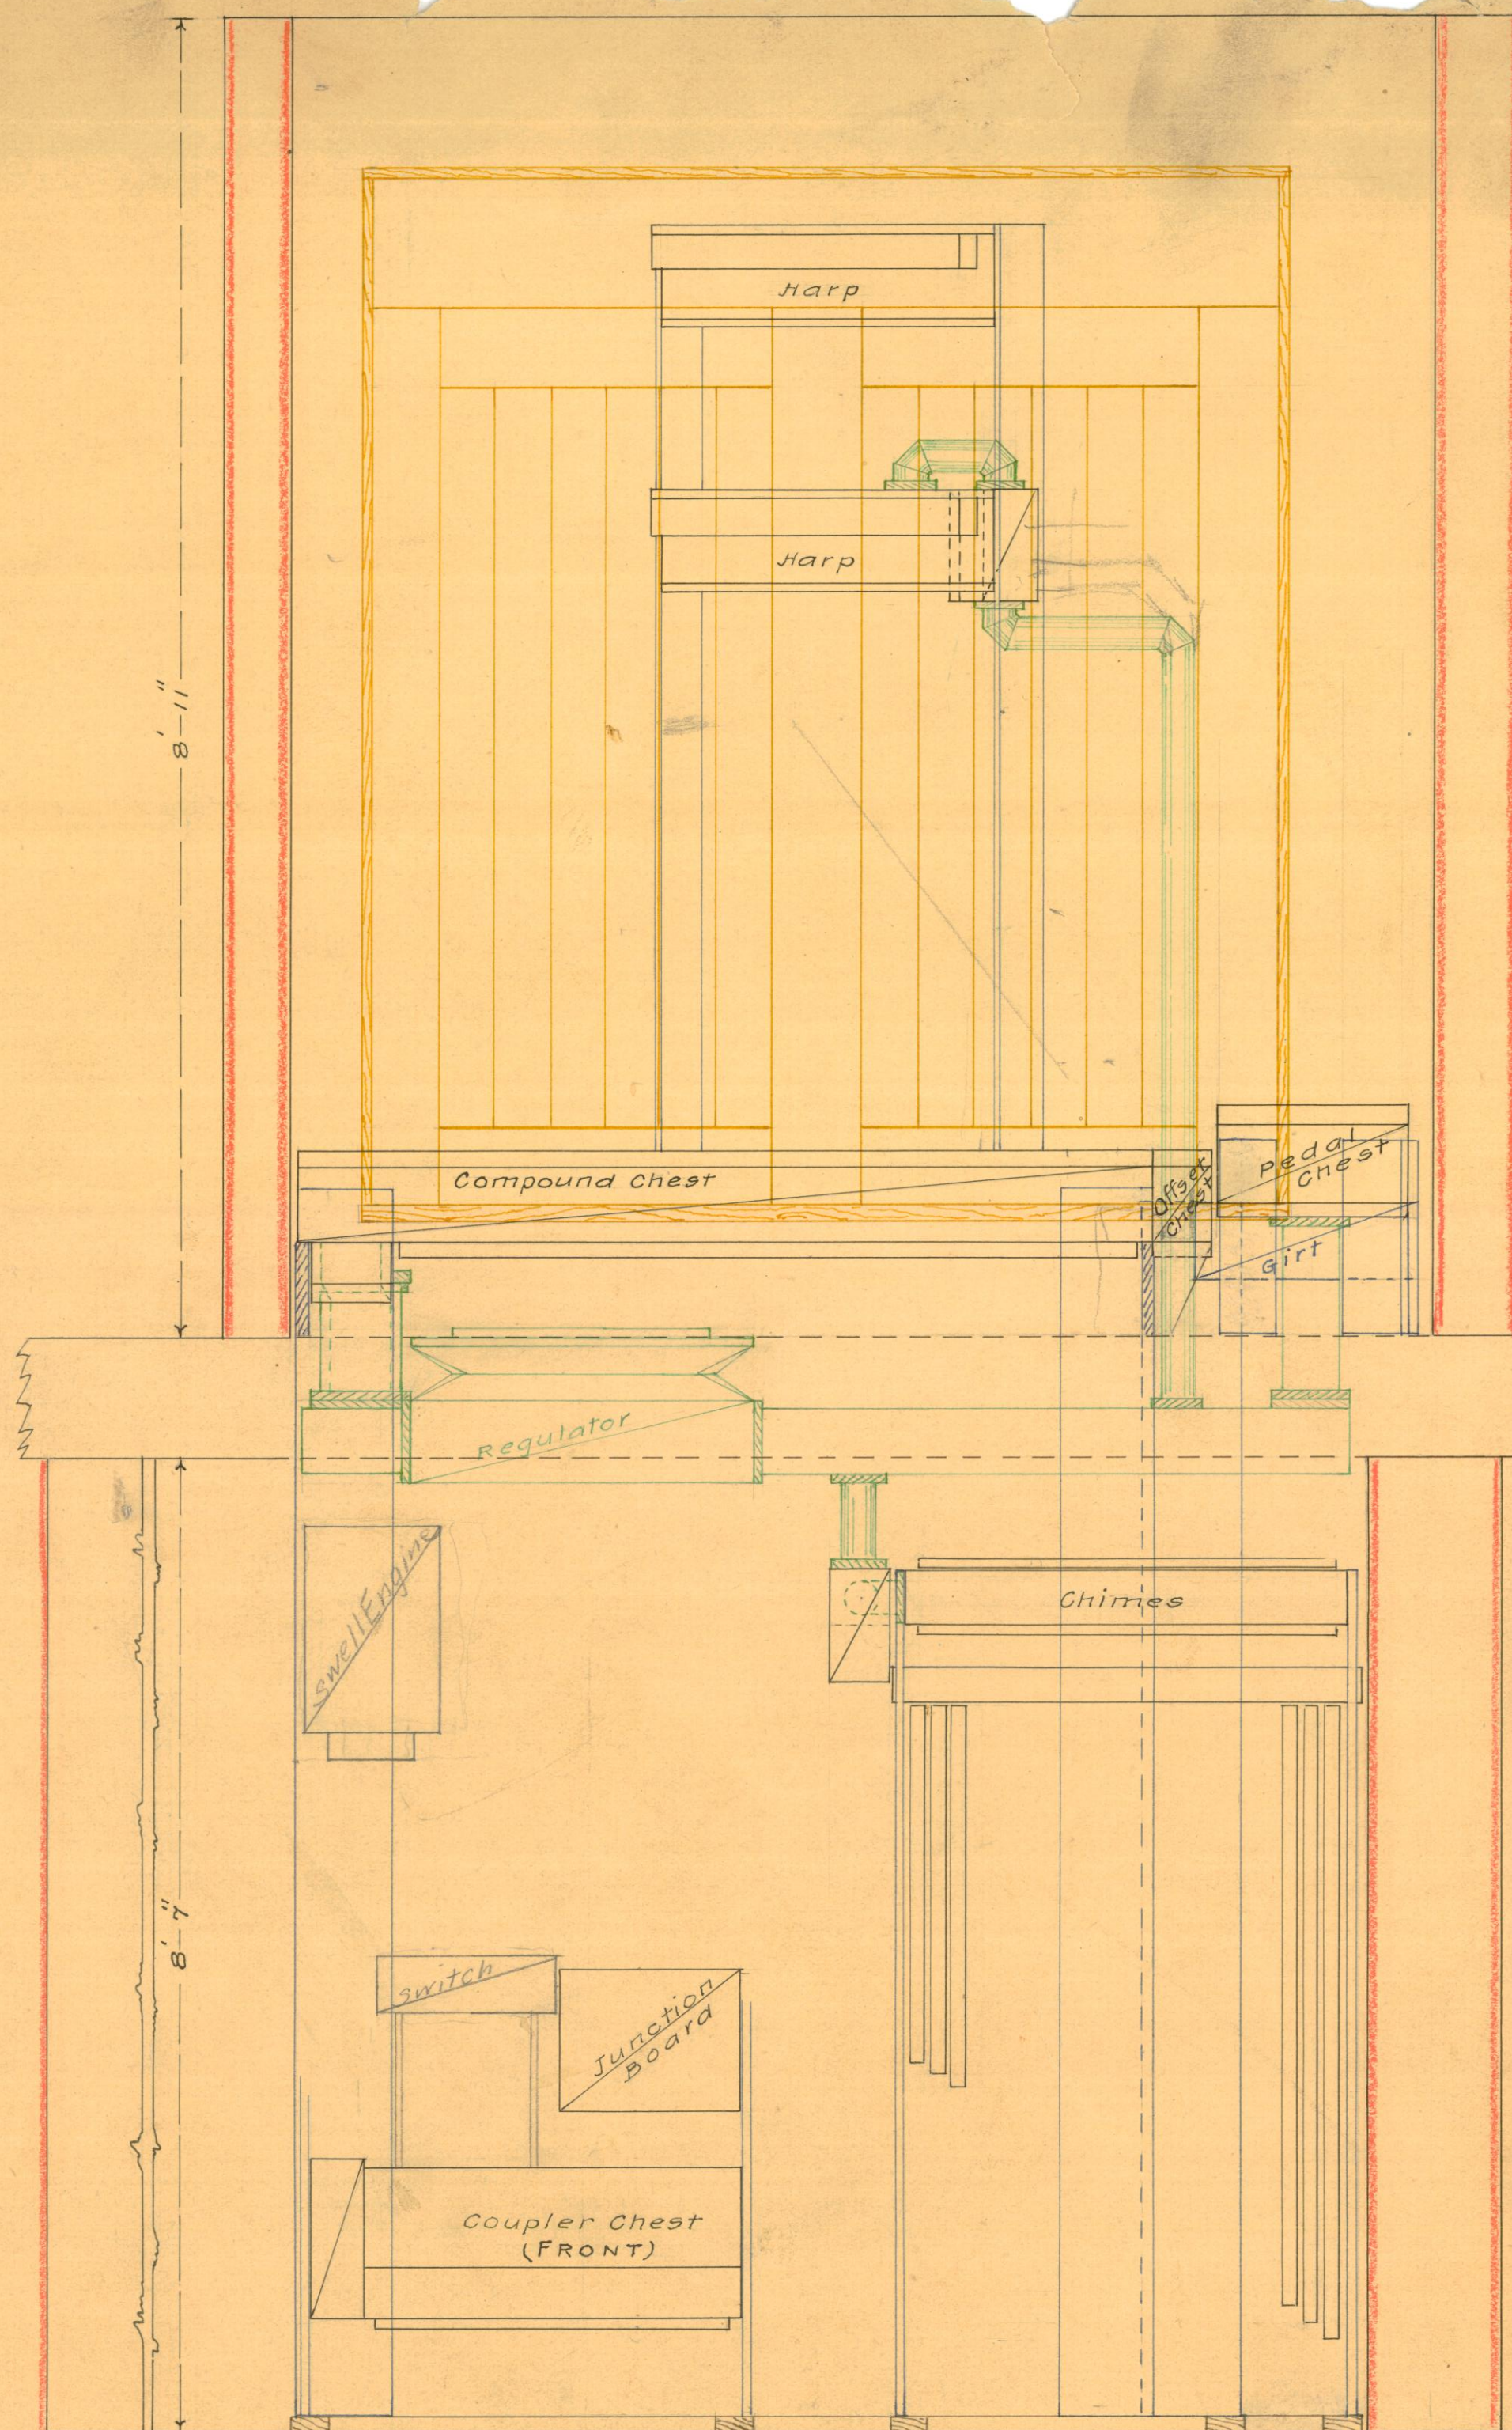

Front Elevation

ÆOLIAN PIPE ORGAN.

No. 1239

INTERIOR LAY-OUT


2 MANUALS & PEDALS.

RESIDENCE OF MR. IRA M. COBE,

REMARKS:

Manual chests Compound 26 Stops.
Pedal chest 2. "
Orgbld Used.
Pressure 4".
Electric 9w. 6 pt.

SCALE $3/4" = 1 \text{ Ft.}$

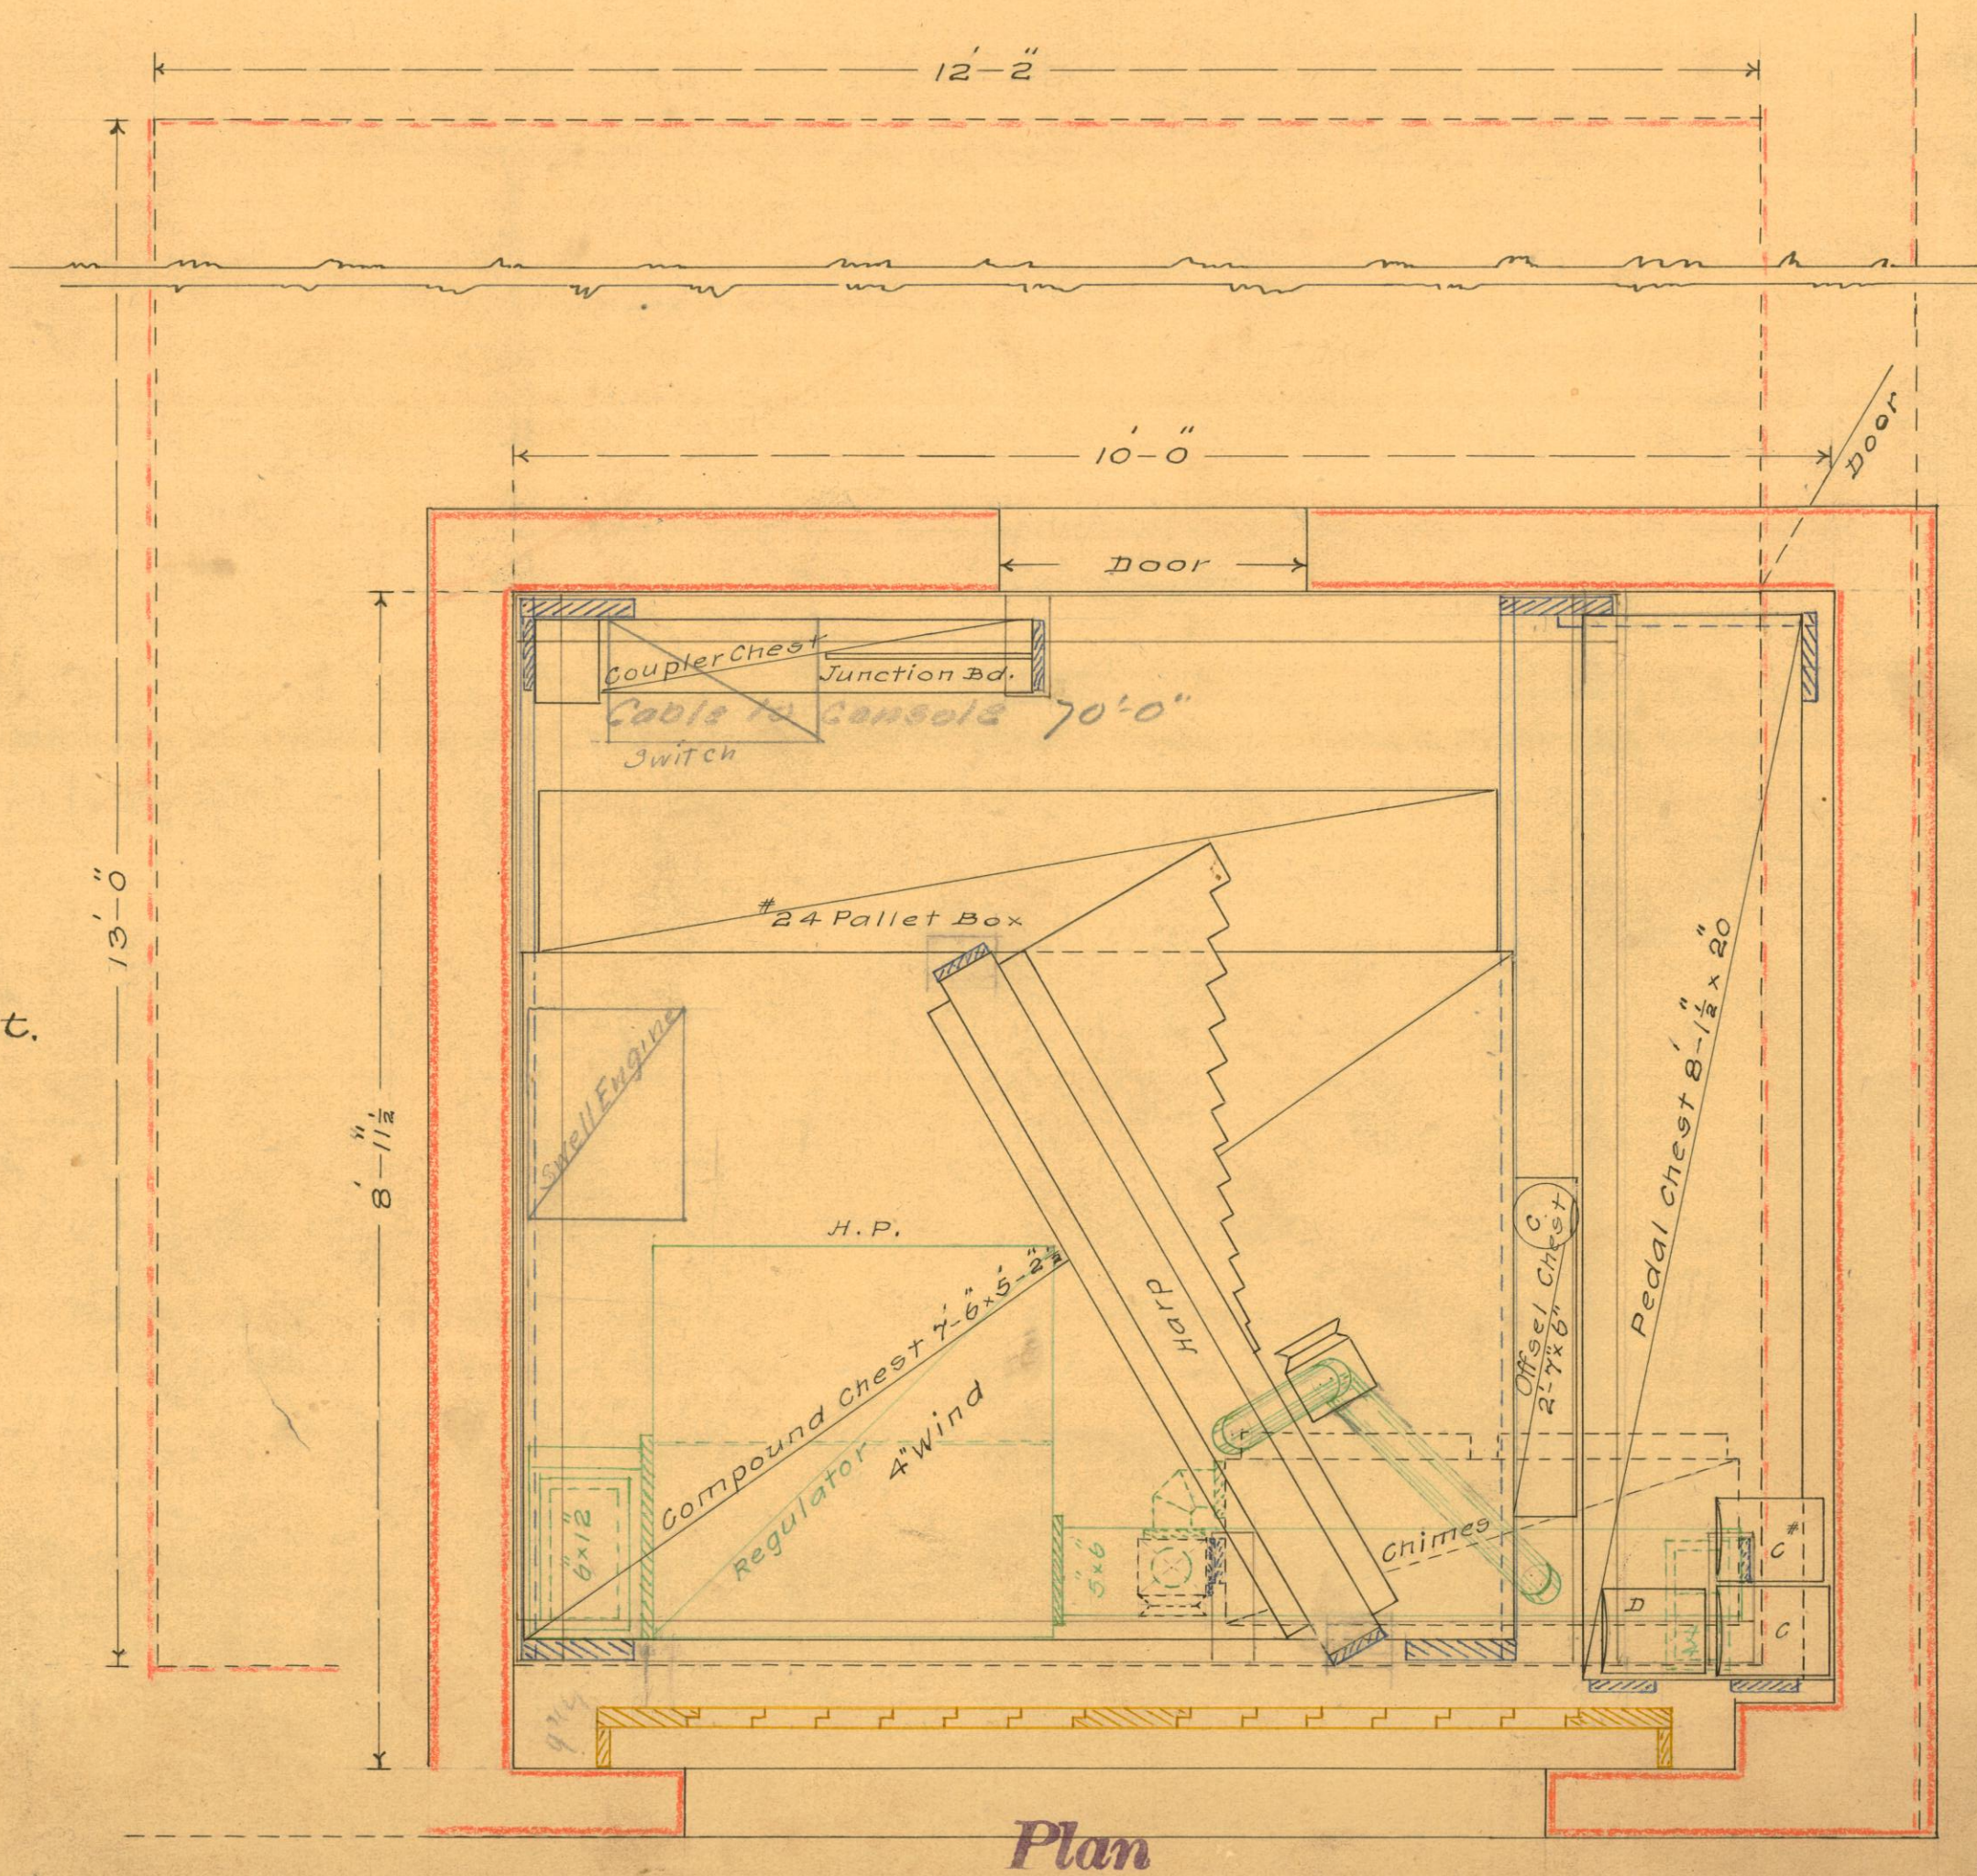

Plan

1239

Traced 6/20/78