



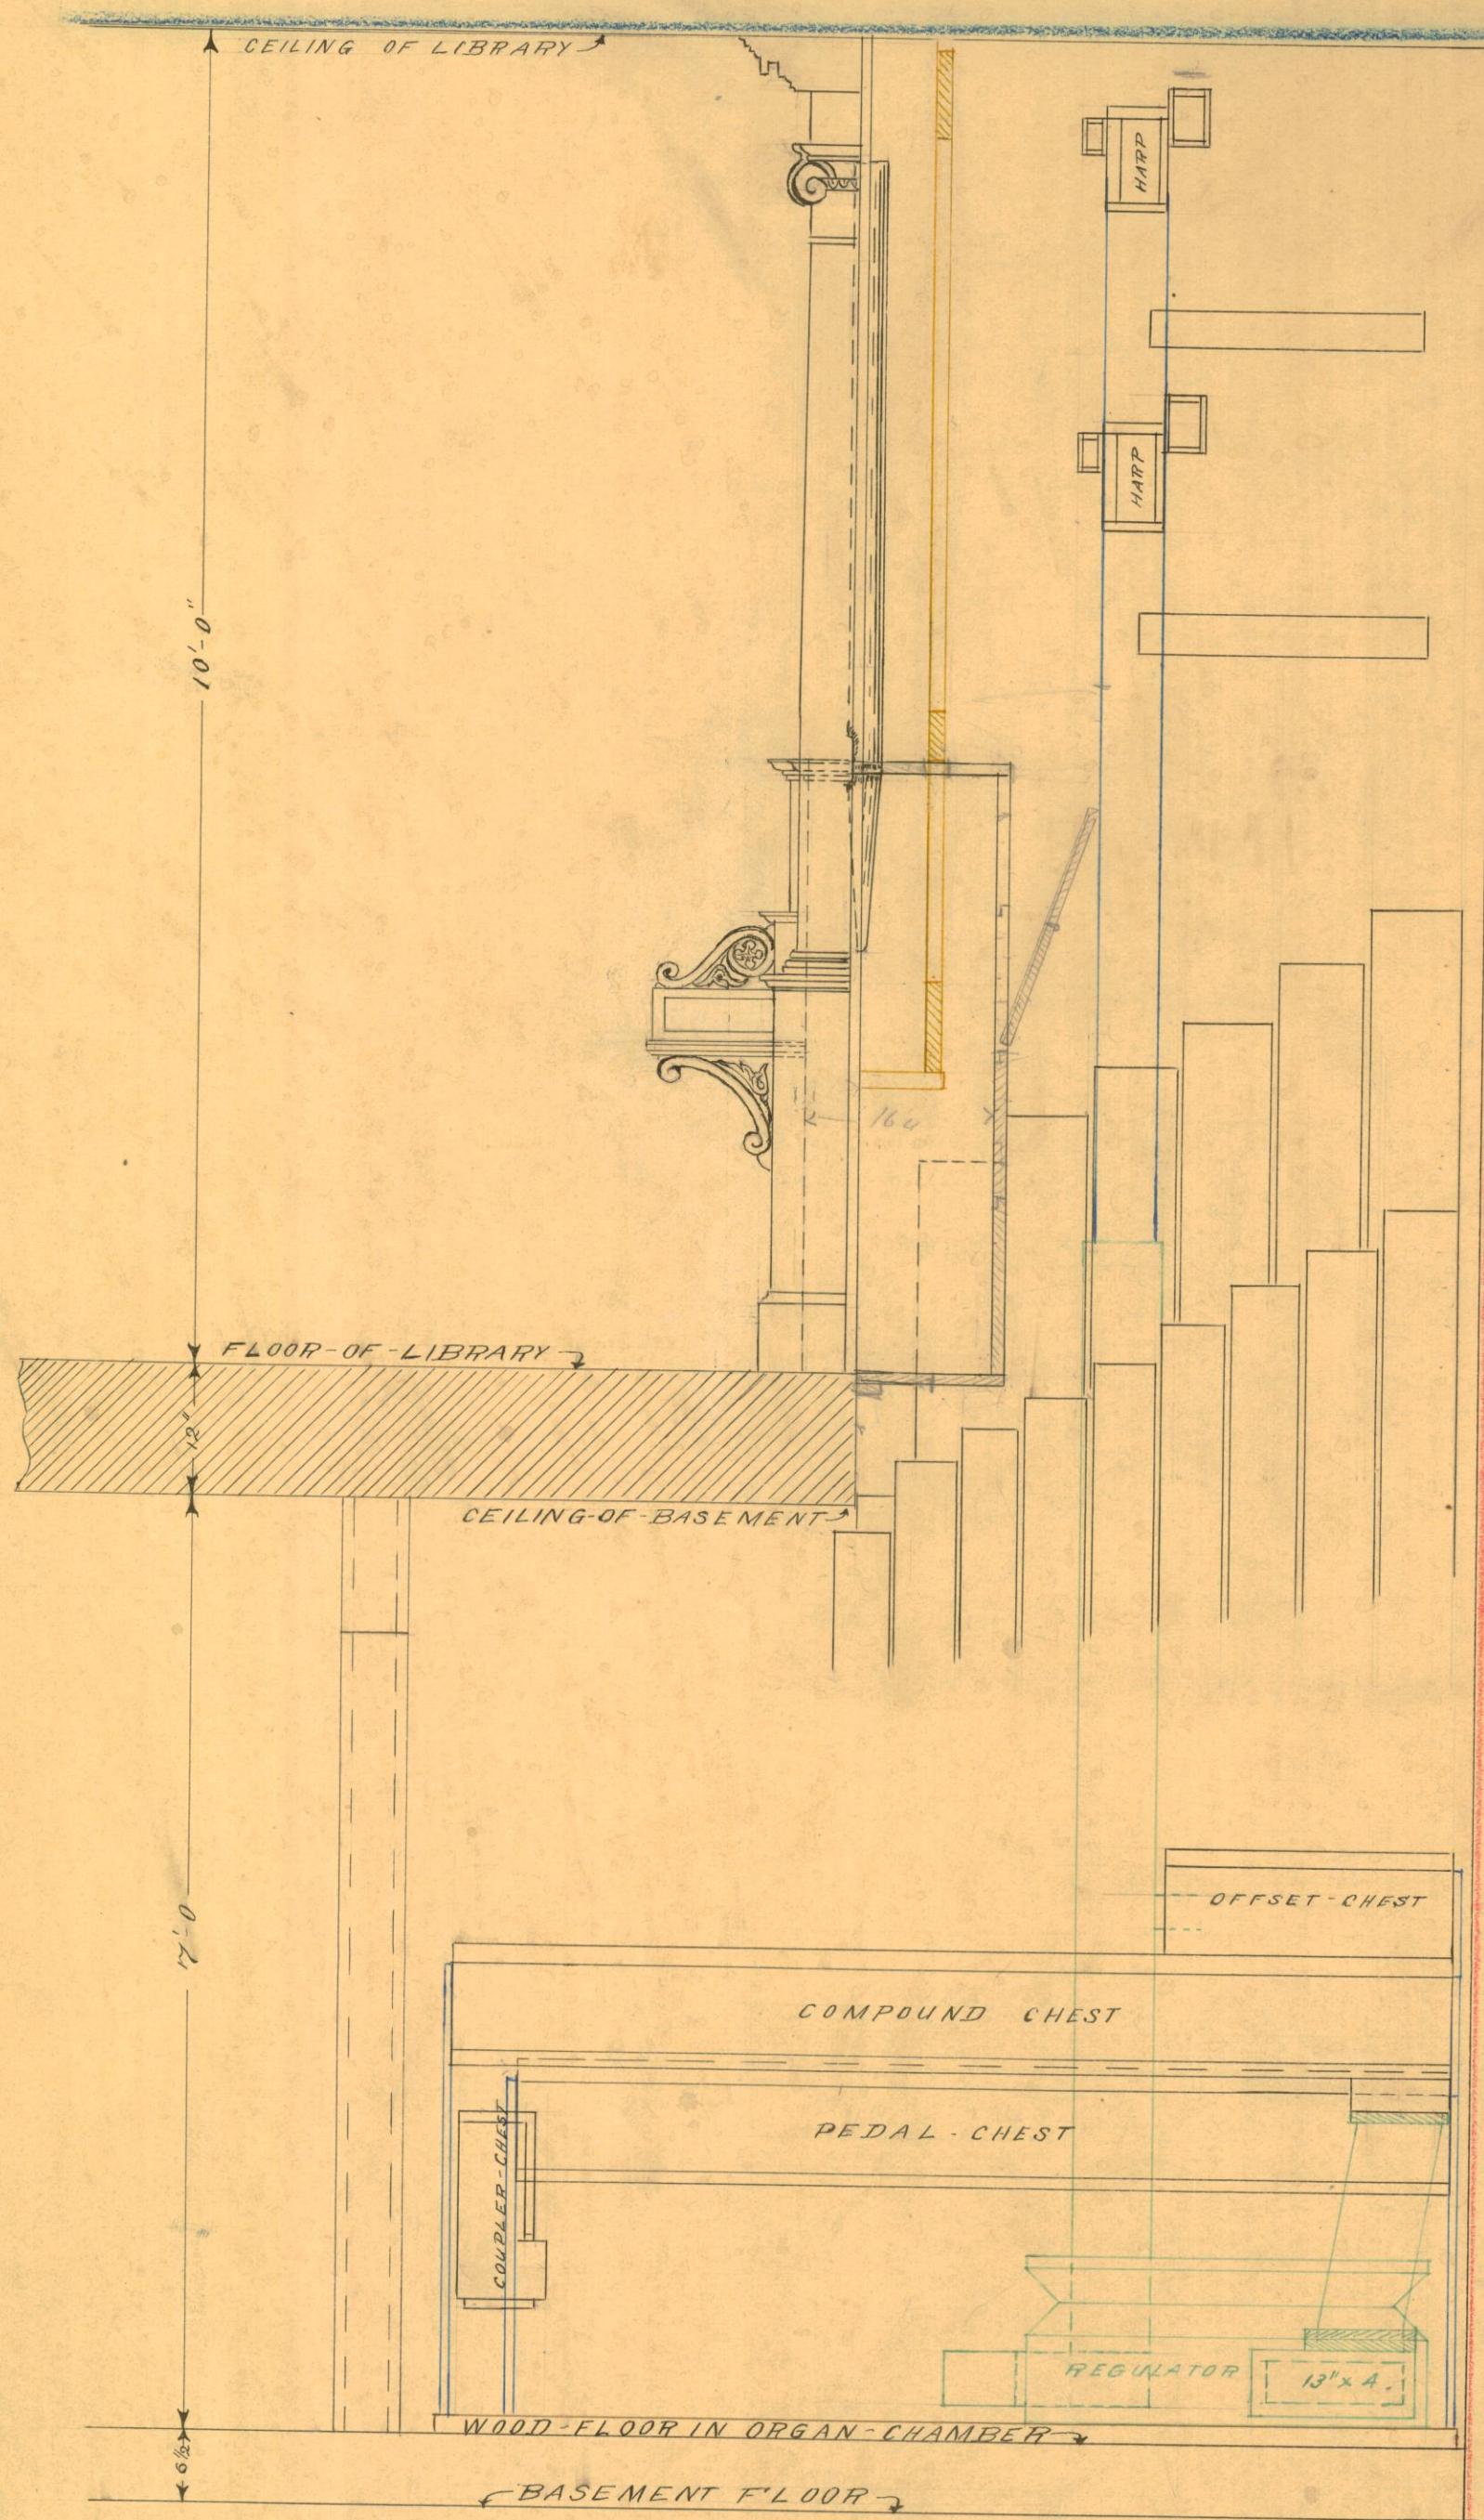

Section

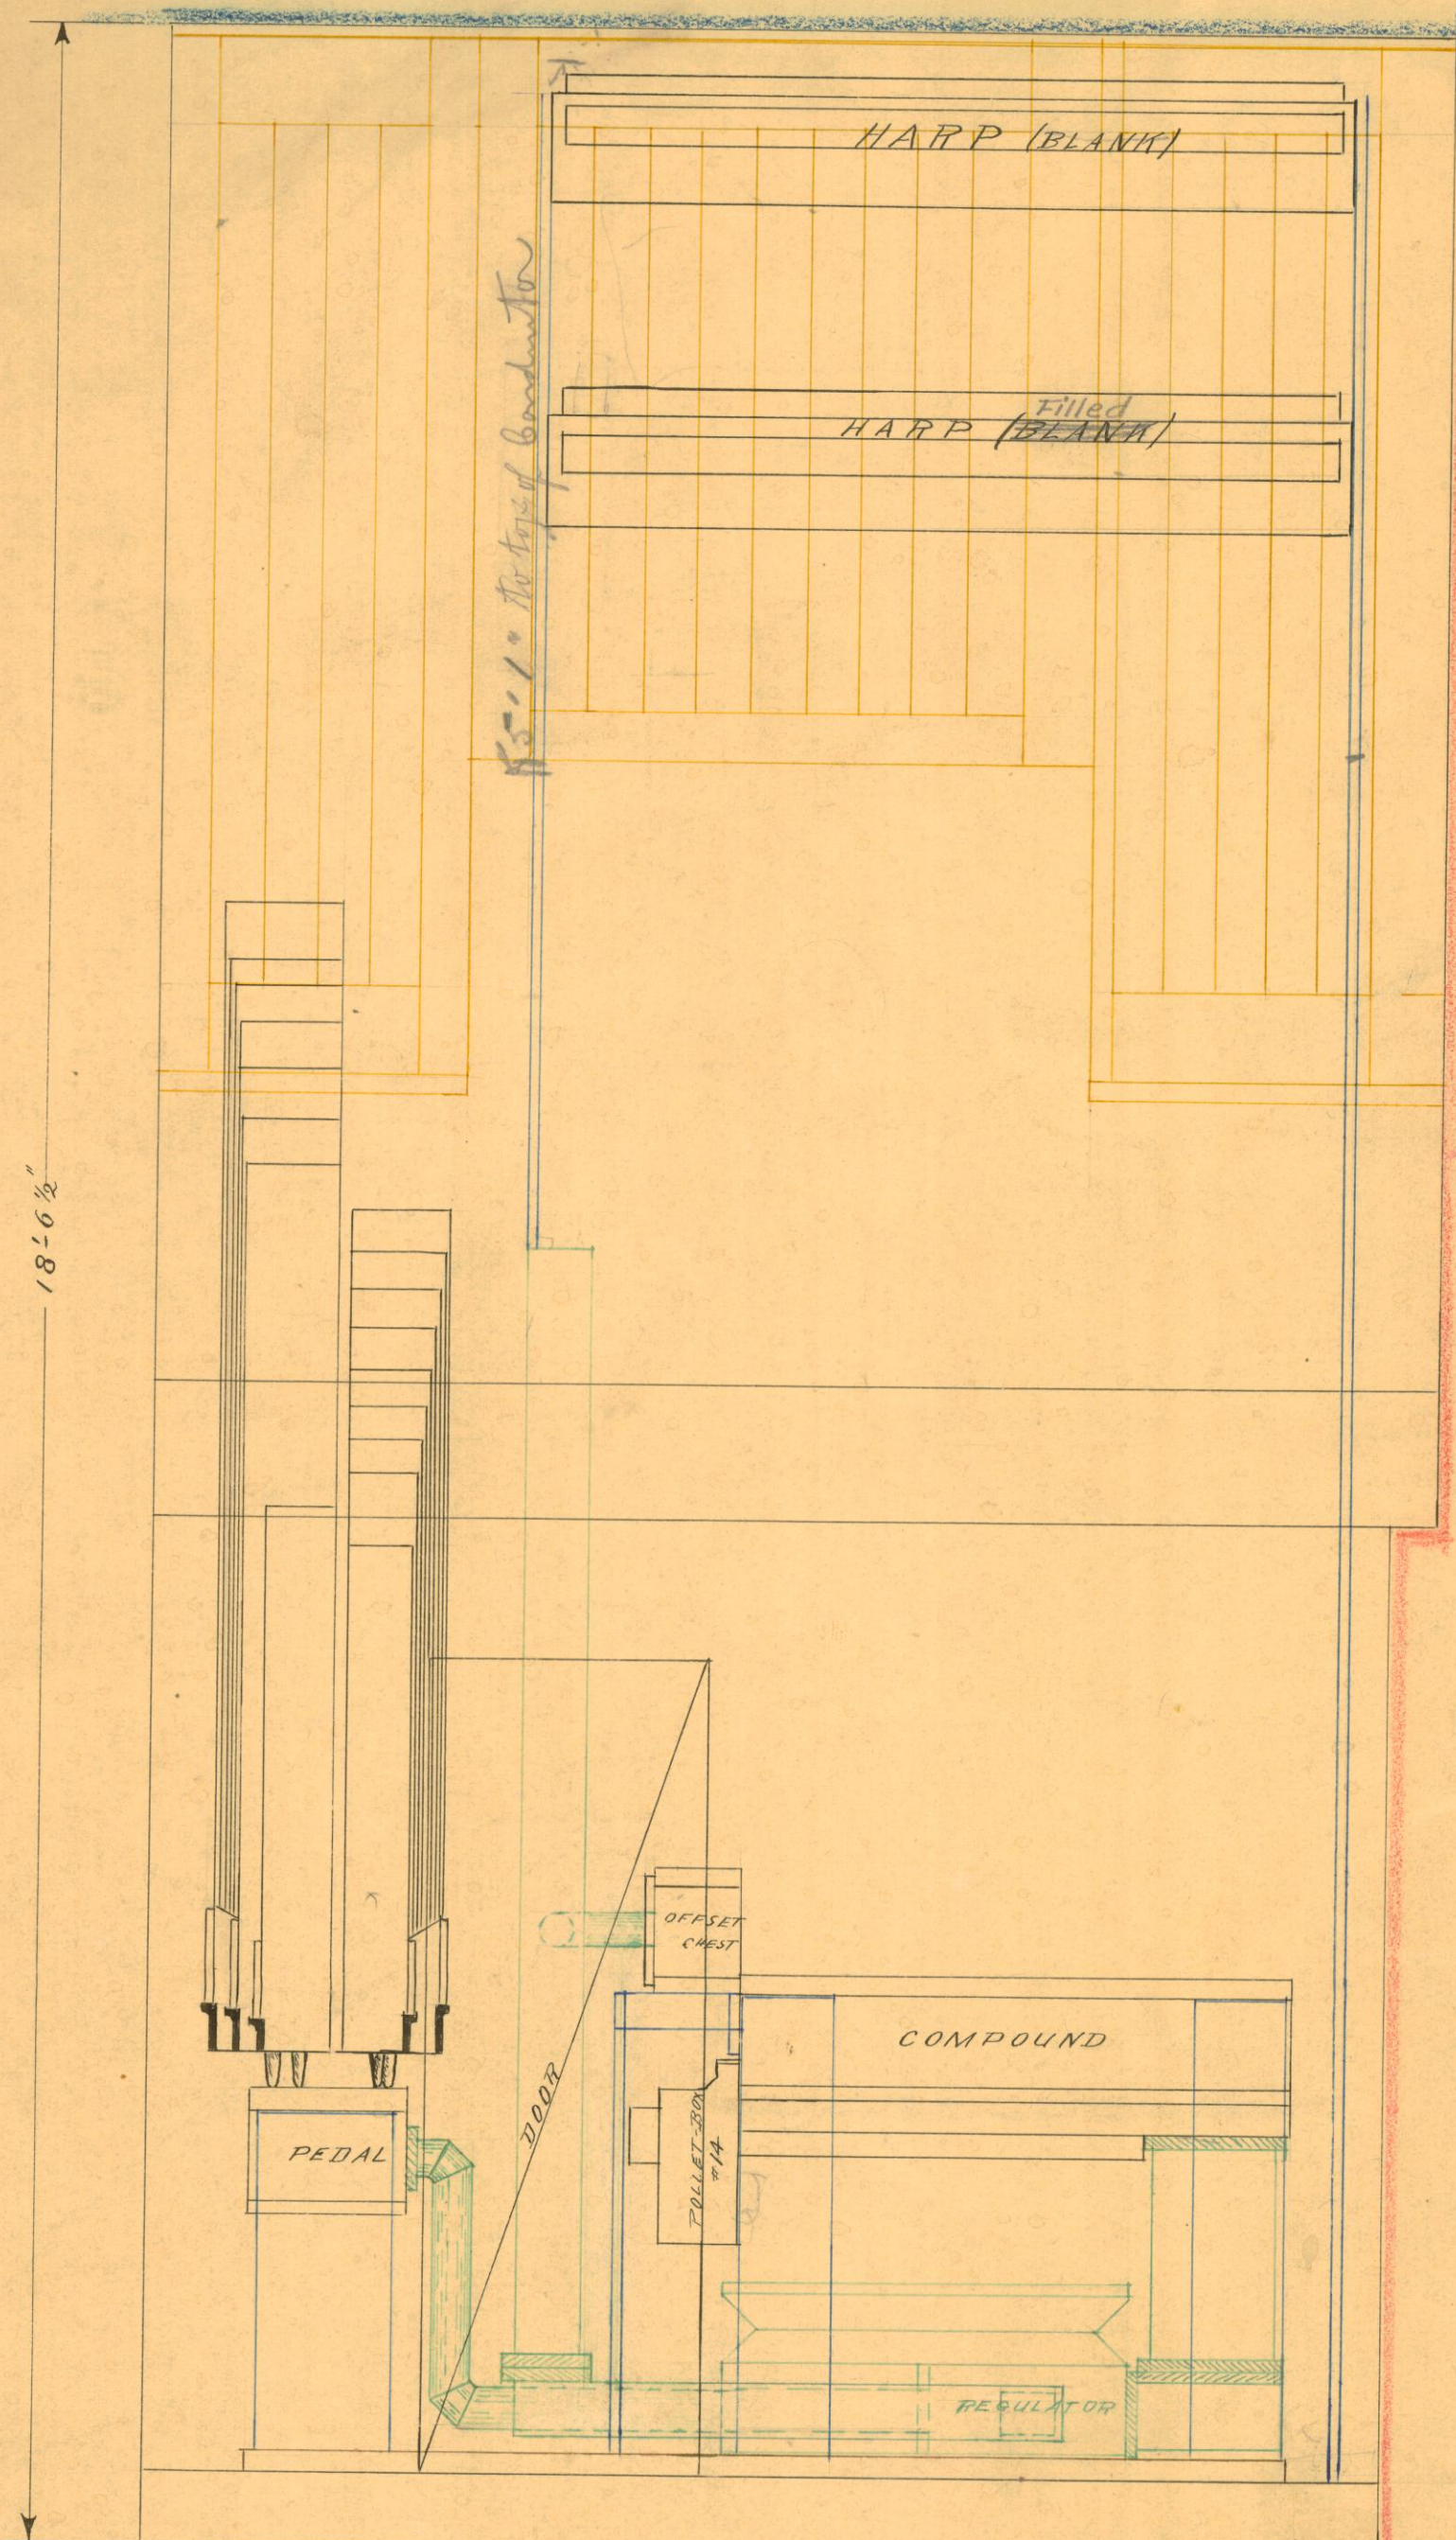

Mechanical Swell. Front Elevation

122 cm

122
30
37
18
6
130
12
12
367

400

AEOLIAN PIPE ORGAN.

No. 1117

INTERIOR LAY-OUT

2 MANUALS & PEDALS

RESIDENCE:

MR THEODORE HUSS
SAGINAW, MICH.

REMARKS:

MANUAL COMPOUND 18 STOPS


PEDAL 1 STOP

ORGANOLO USED

ECHO-ORGAN & CHIM BLANK

PRESSURE 4"

Passed Schuyler 10-10
9

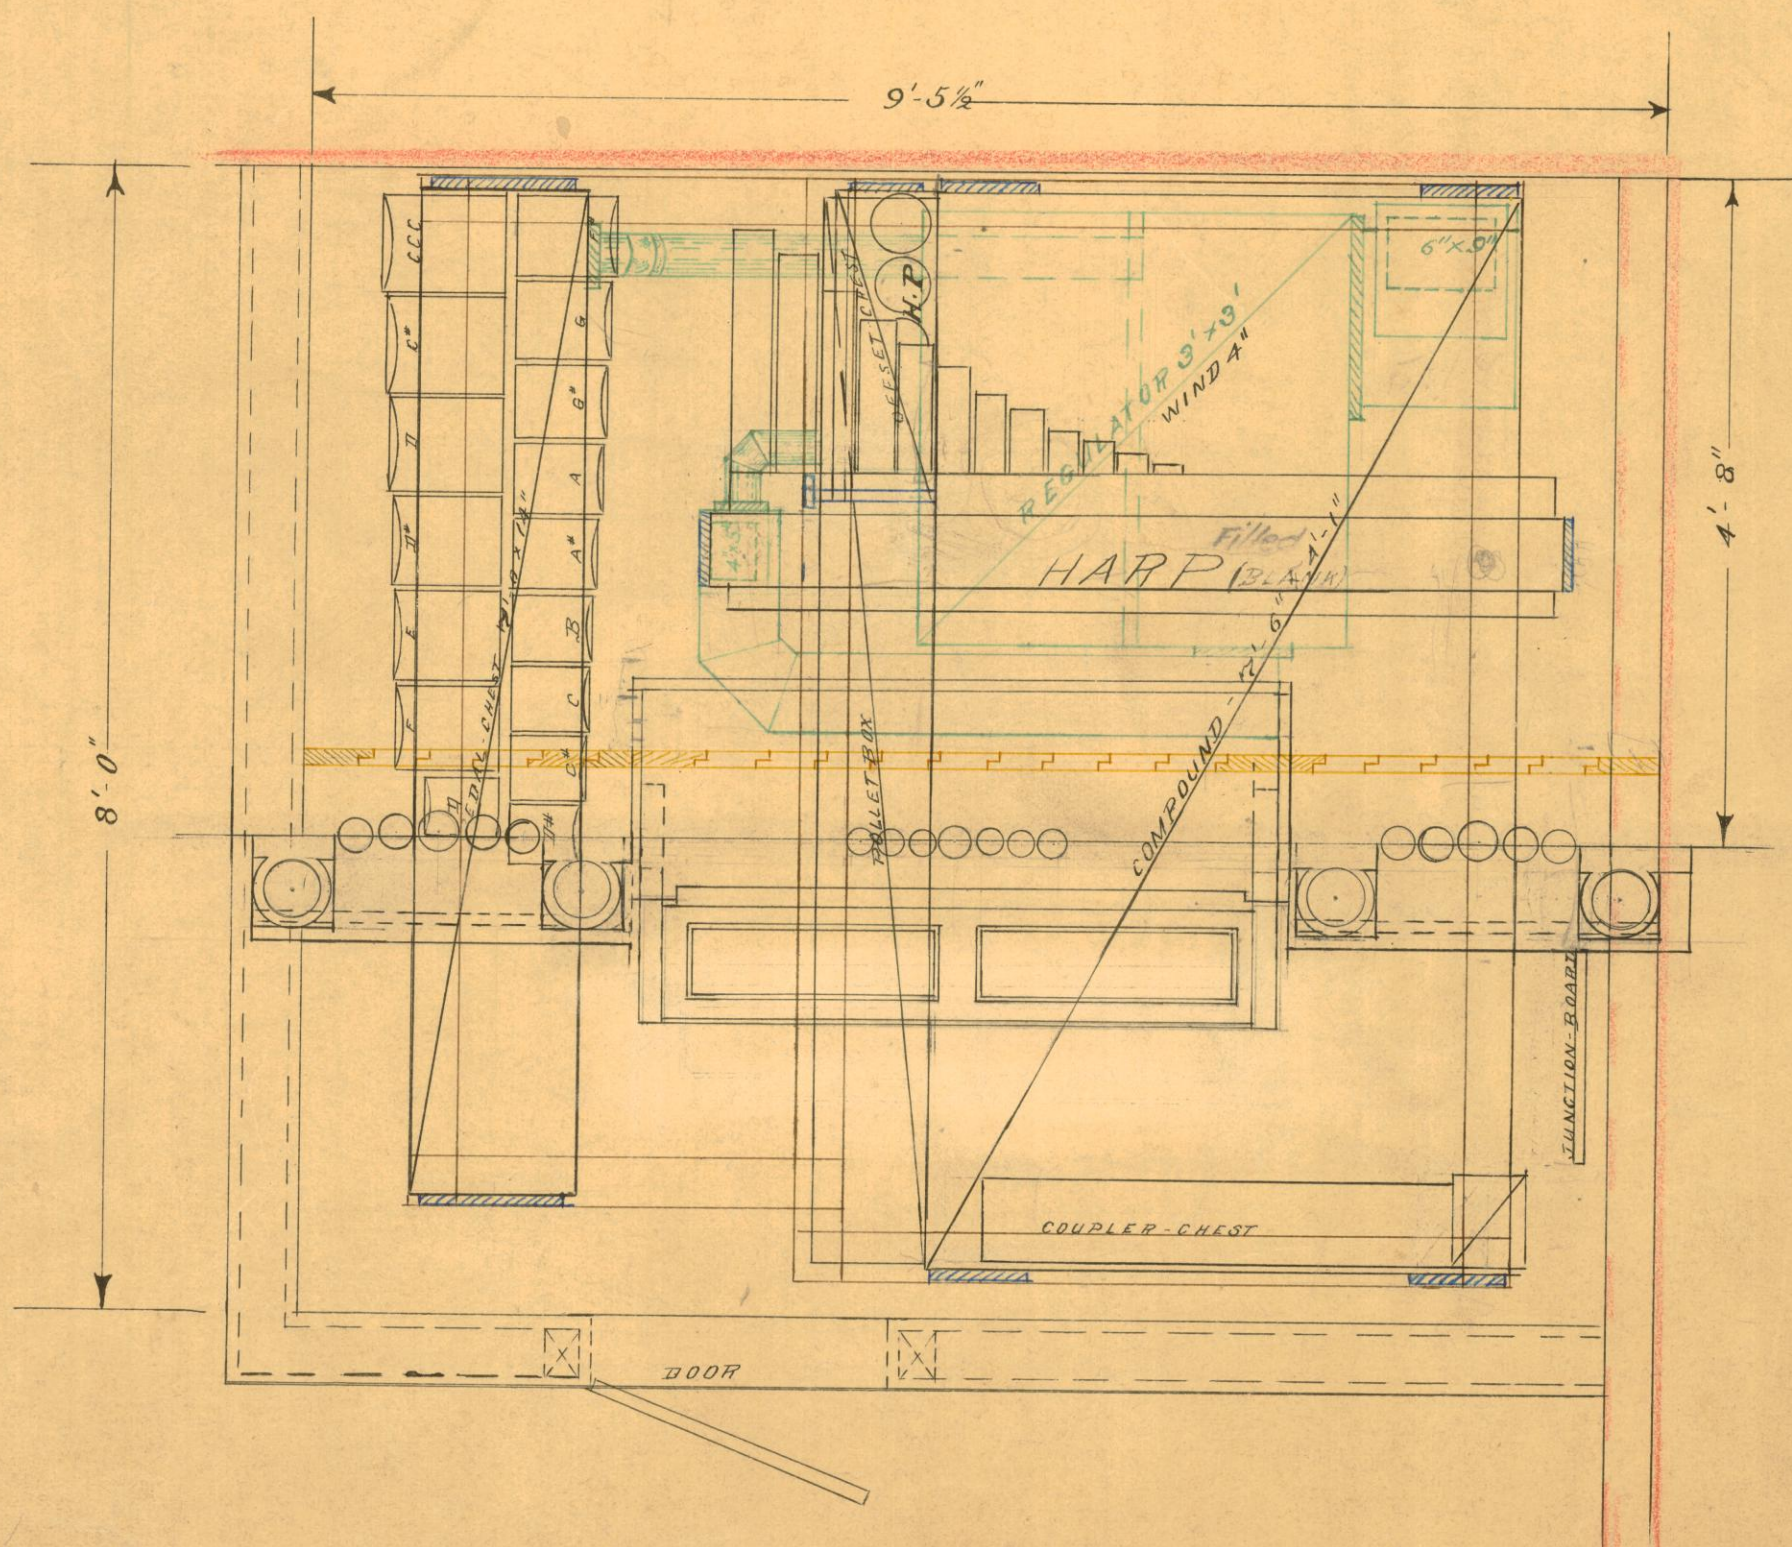

Plan

No. 1117