




ELEVATION-A-A

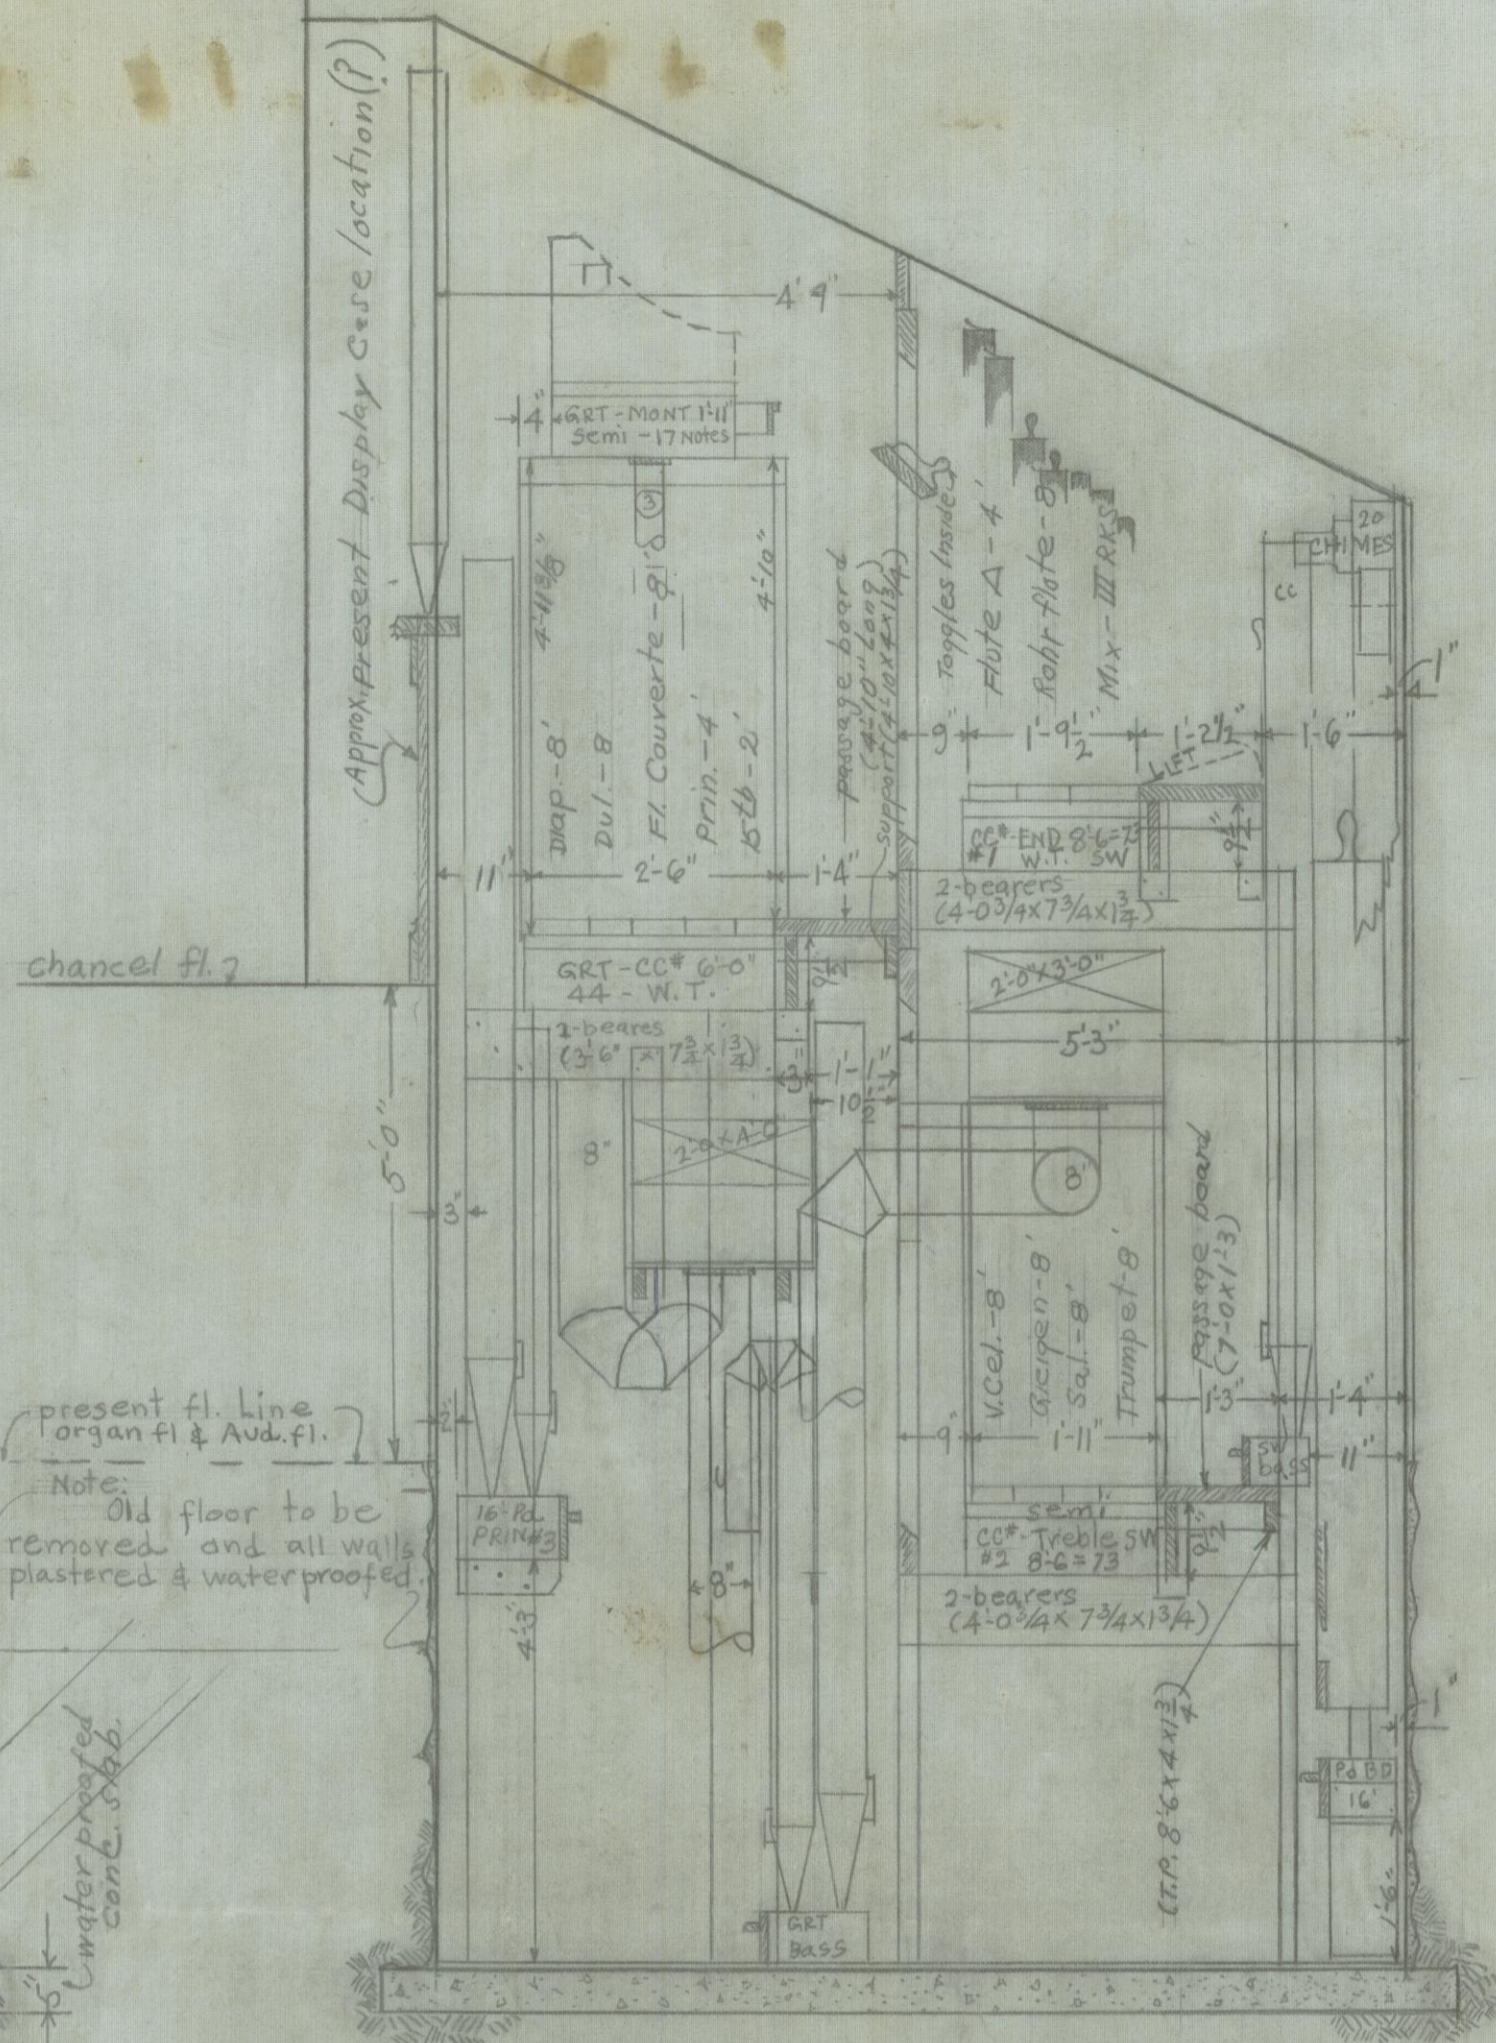

SECTION C-C

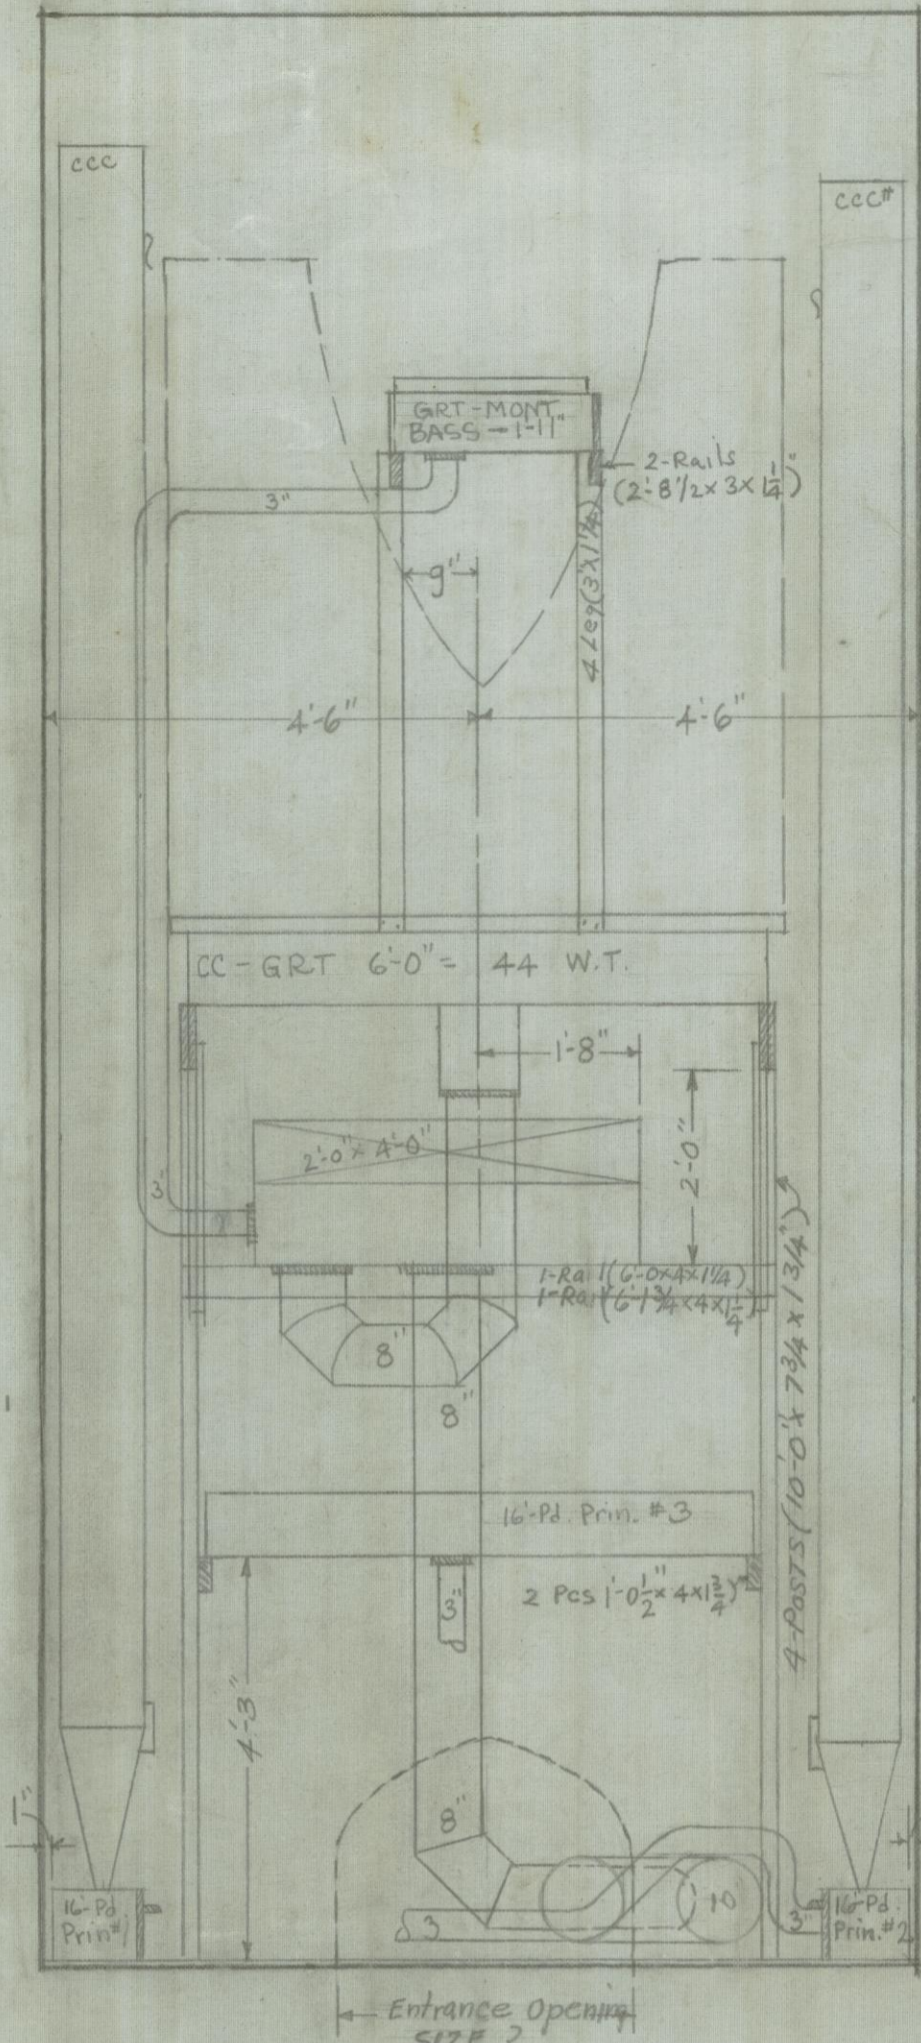

ELEVATION B-B

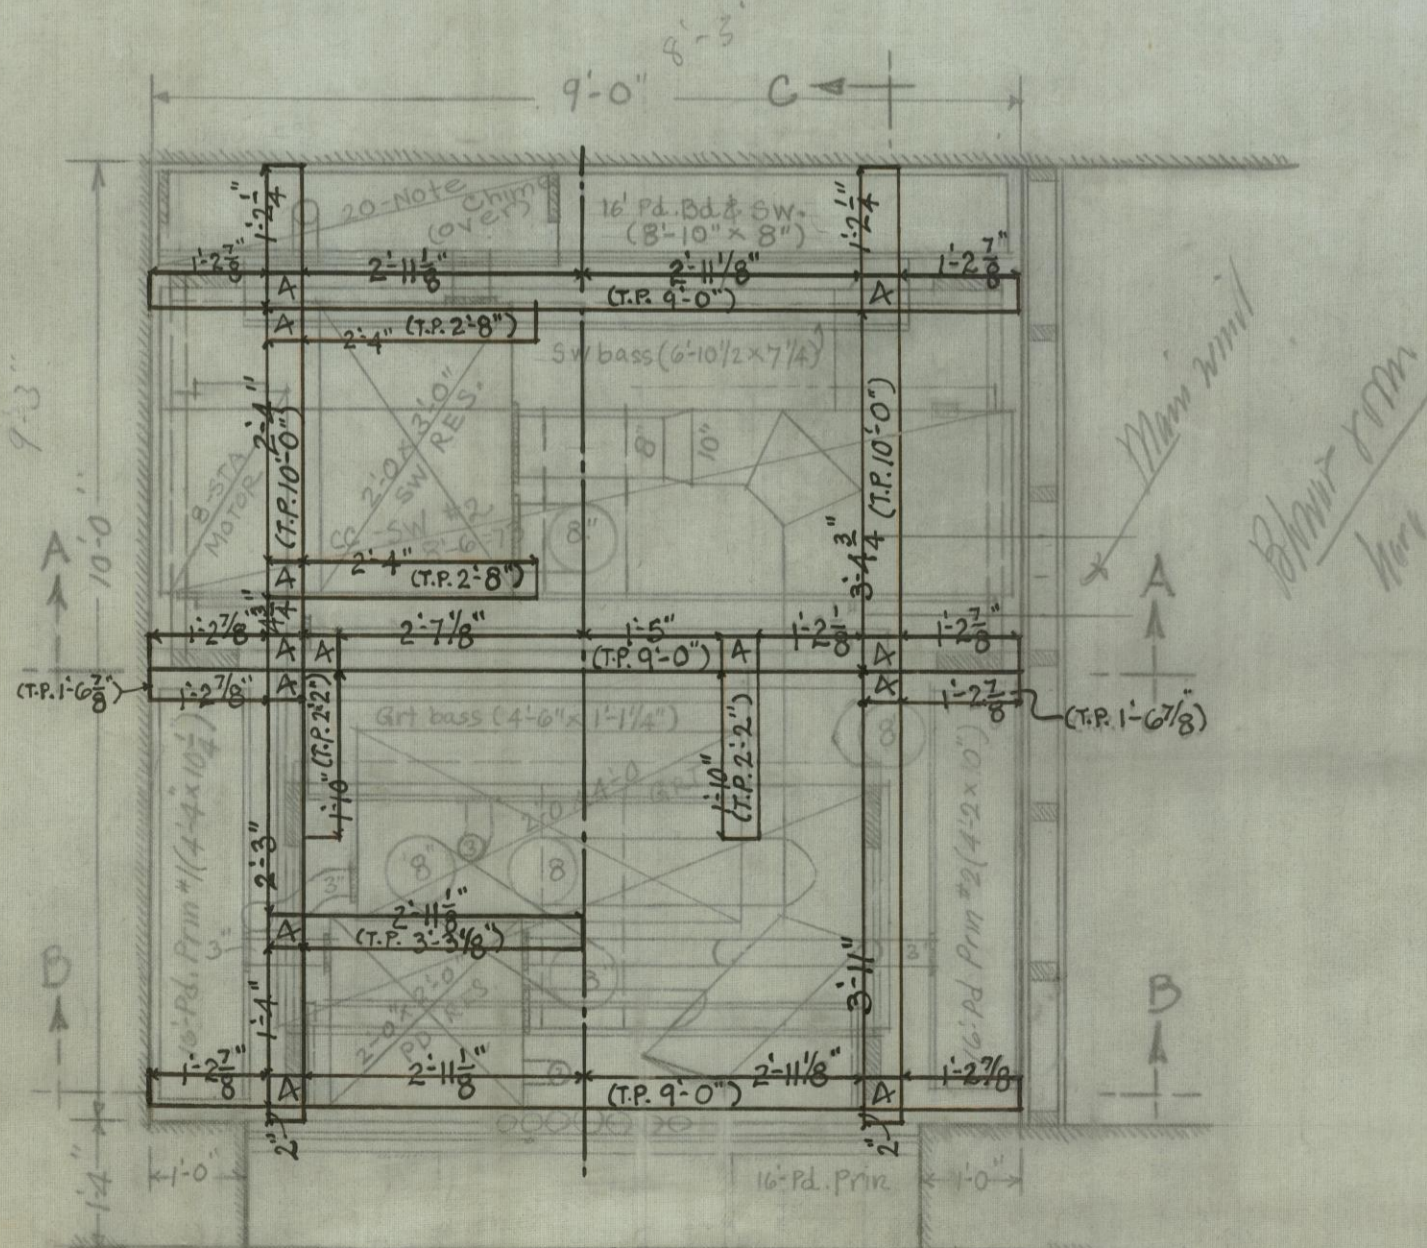

PLAN

RESERVOIRS				
NO	SIZE	LOCATION	GATE	PRESS.
2	2'-0" x 3'-0"	SWELL	8"	3 3/4"
1	2'-0" x 4'-0"	GRT	8"	3 1/4"
1	2'-0" x 2'-0"	PEDAL	6"	4"
1	3'-0" x 5'-0"	BASEMENT	12"	5 1/2"
BASEMENT RES LEGS 6'-0" (Standard)				
All RES. WEIGHTED.				

Correction made for mini wind 4-26-37

ST. COLOMBA'S CHURCH				ORGAN CONTRACT
NEWPORT, R. I.				956
DR	amm	CH	REVISED	DATE
TR	amm	APP		2-19-36
AEOLIAN-SKINNER ORGAN CO., INC., BOSTON, MASS.				SCALE
				1/2" = 1ft.
ORGAN ARCHITECTS & BUILDERS				