

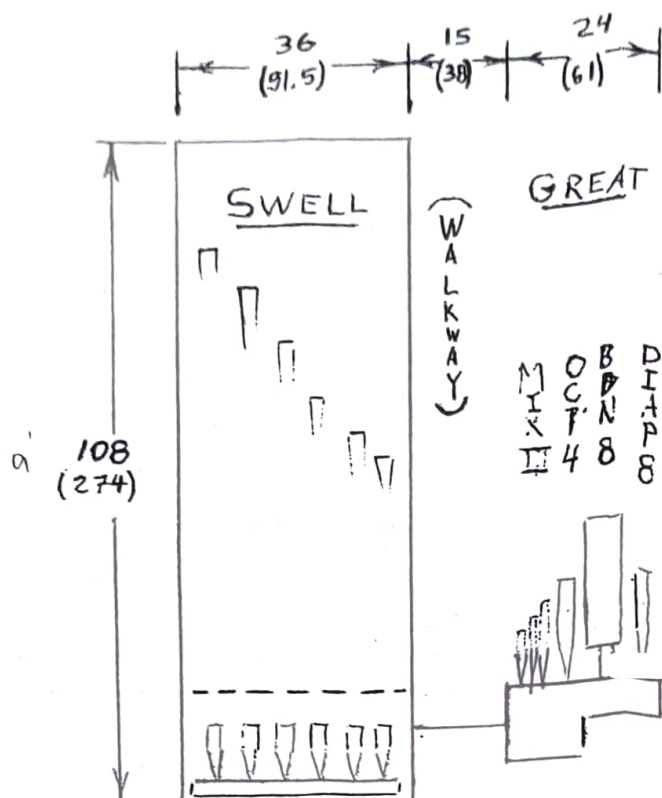


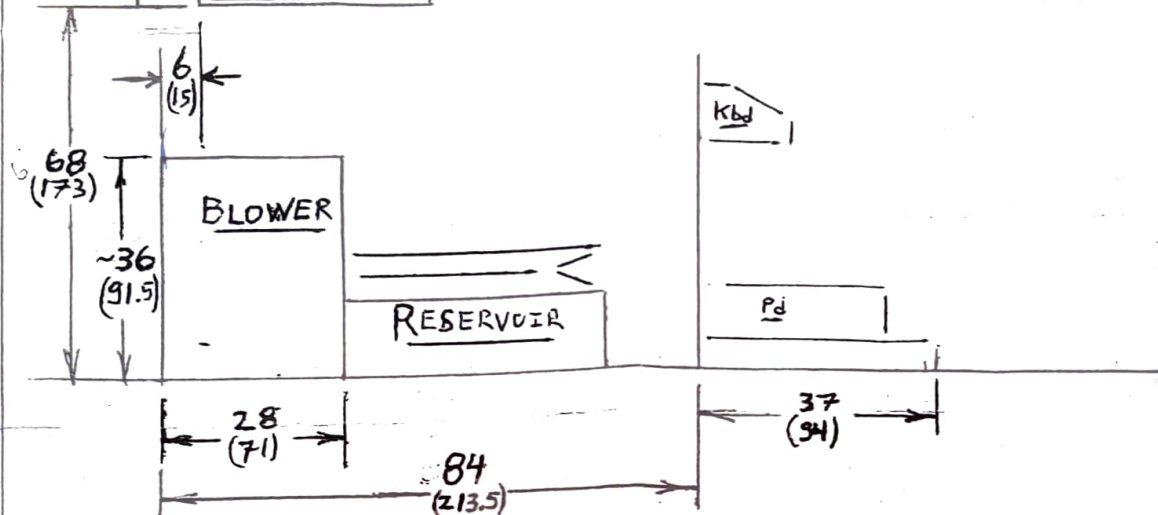

DIMENSIONS:
INCHES
(Centimeters)

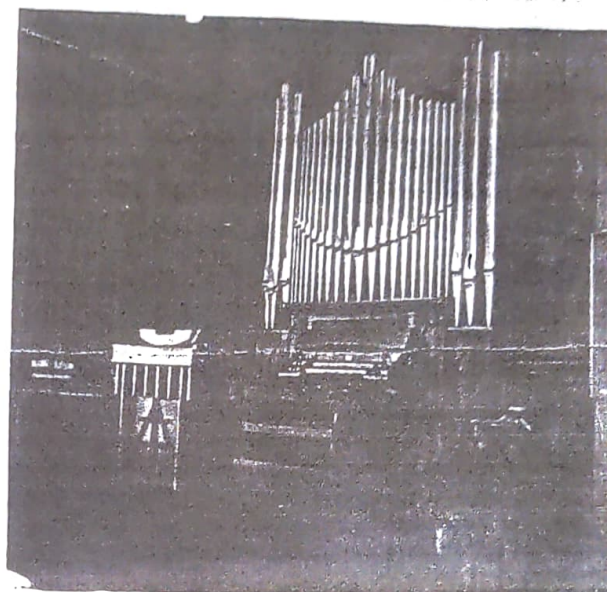

SECTION

CHADWICK ORGAN - WEST END CHR. REF. CHURCH
EDMONTON, AB, CANADA

Construction: Turn-of-century
Last Renovation: 1978

(27 MARCH '89)
CJ BUMA
ph. 435-9172
10408-36 Ave.
Edmonton AB T6J2H4


DIMENSIONS:
INCHES
(Centimeters)

Note 1: 6 Trumpet Pipes
on either side of
Swell Box

Note 2: Great and
Pedal Unencased

Note 3: Manuals - 61 notes
Pedal - 27 notes

23'10"

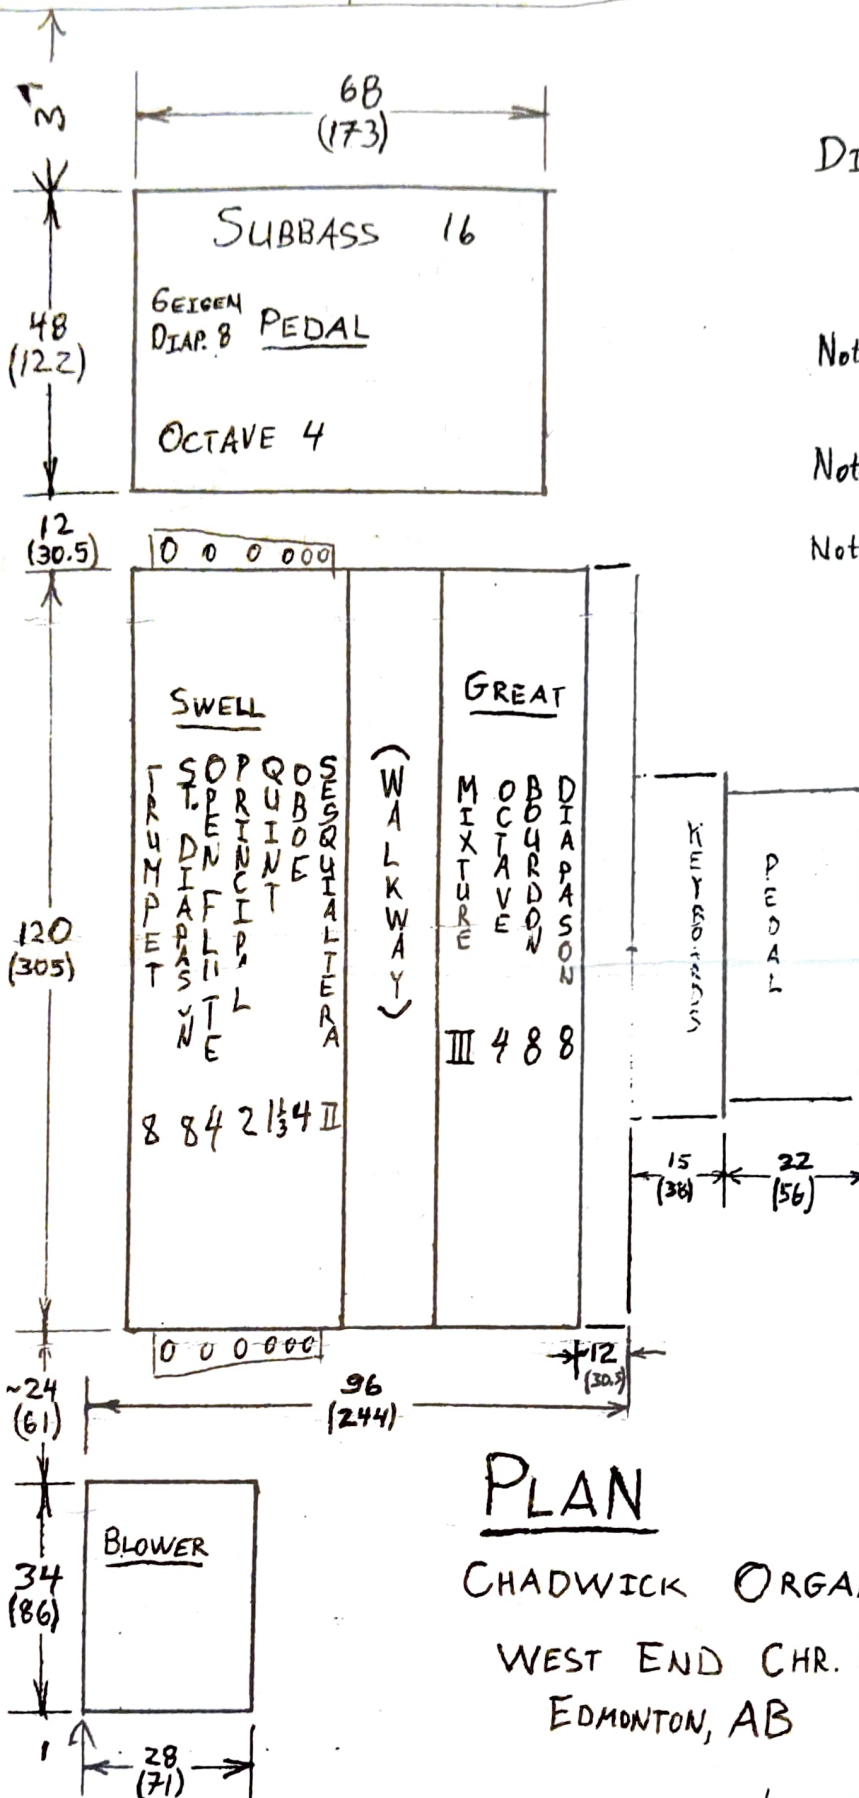

PLAN

CHADWICK ORGAN

WEST END CHR. REF. CHURCH
EDMONTON, AB CANADA

(27 MARCH '89)
C J BUMA