



№ 1744

DRG BY-M

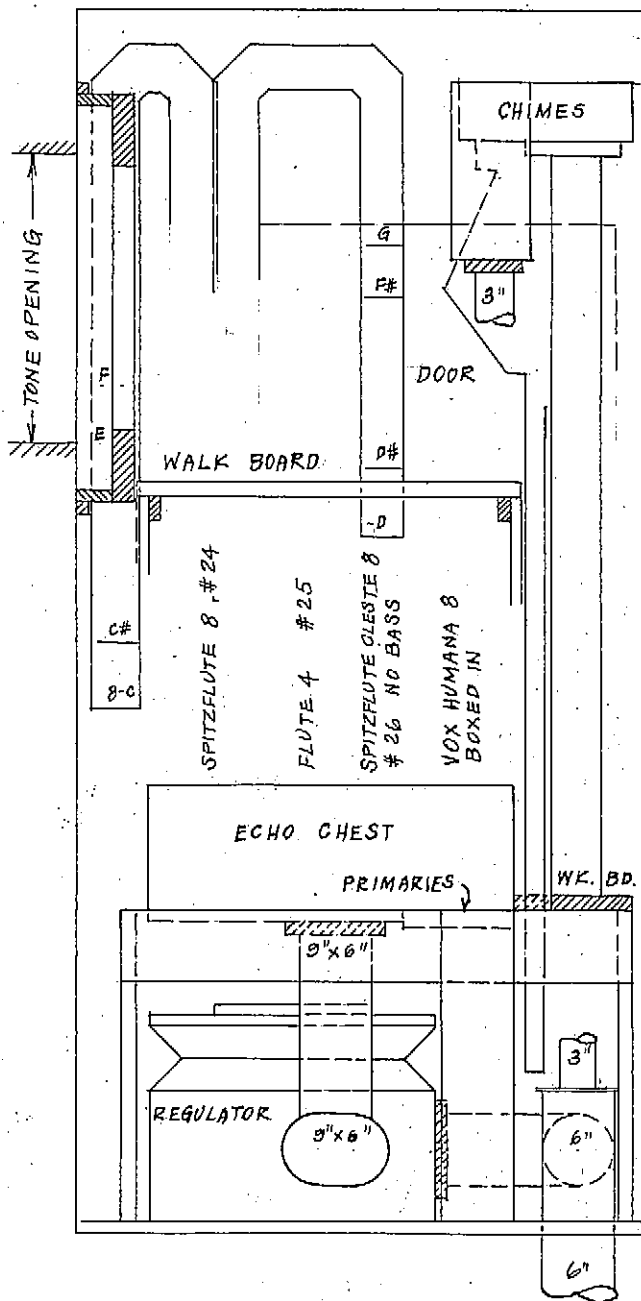

SECTION

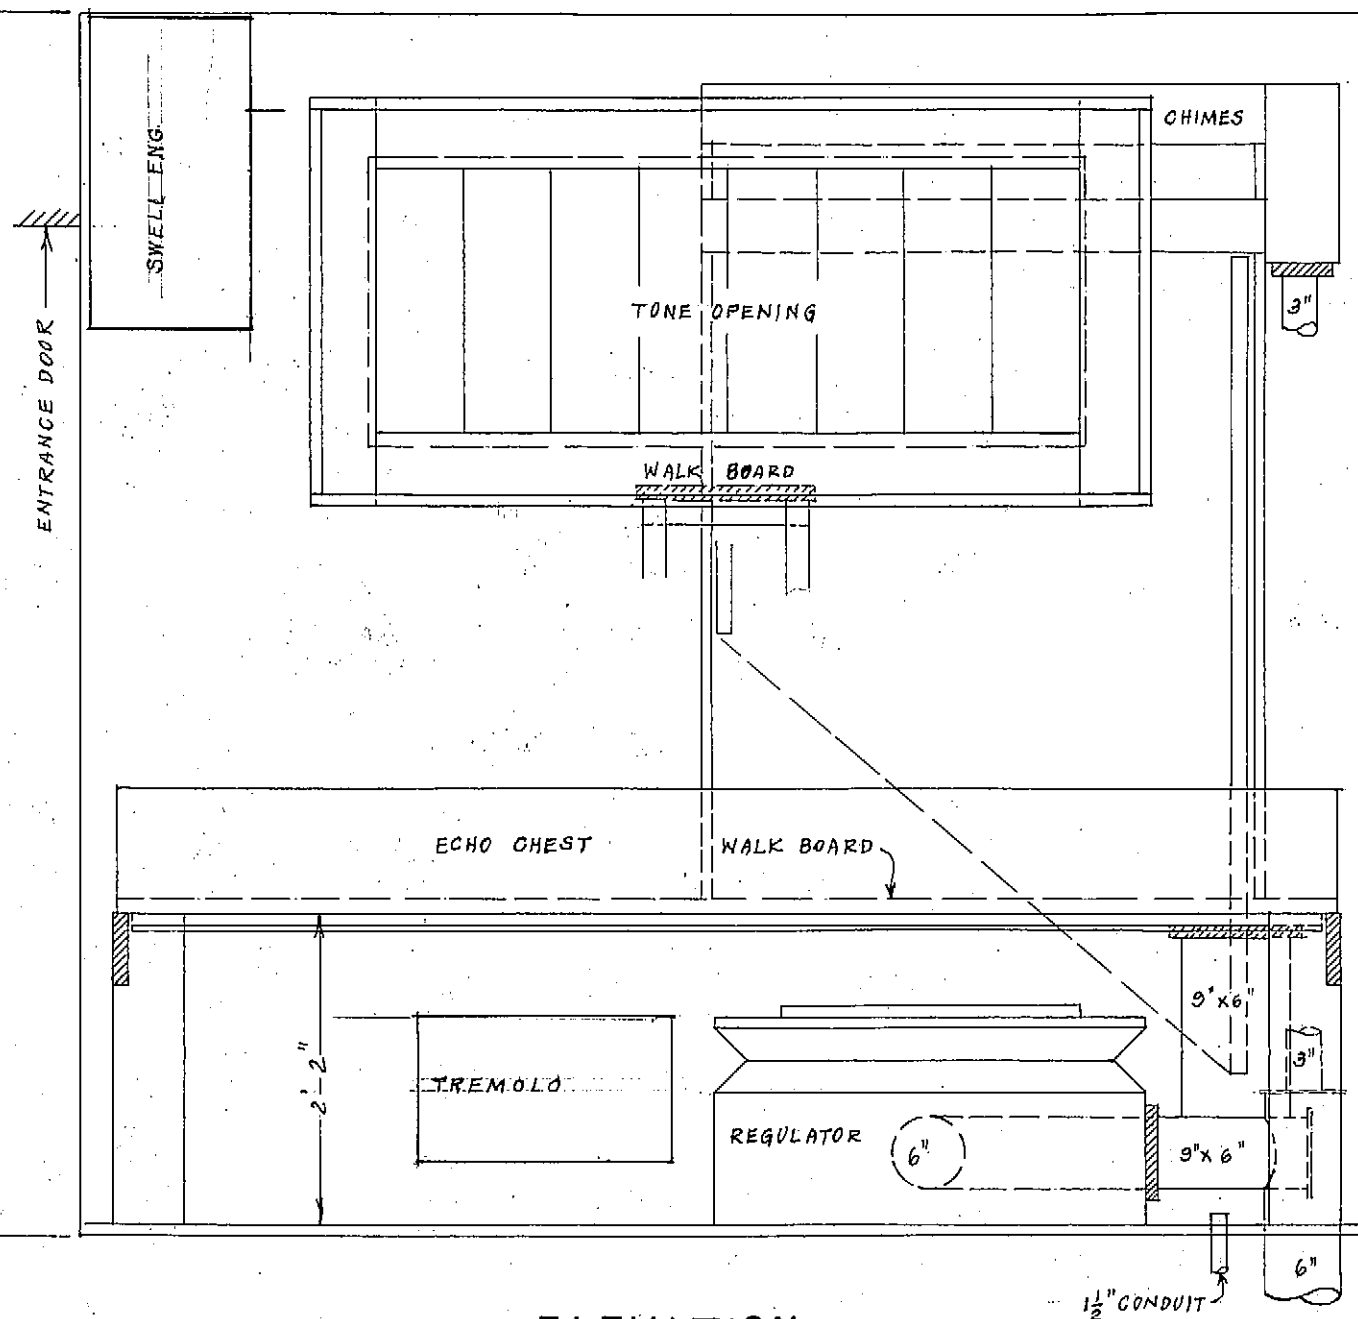


ELEVATION

AEOLIAN PIPE ORGAN NO 1744
CHURCH IN AMERICAN VILLAGE
VILL FOR MR. HENRY FORD
DEARBORN MICHIGAN



REMARKS

ELECTRIC SWELL
PRESSURE 6"
PITCH 440
ECHO ORGAN 4 STOPS 73 NOTES
CHIMES
CABLE LENGTH FROM ECHO ORGAN TO COUPLERS FT
FOR OTHER REMARKS SEE DRAWING 1744-B

THE AEOLIAN CO. ORGAN DEPT. NEW YORK CITY
FACTORY GARWOOD N.J. DRAWN BY C.F.
DRAWING 1744-E TRACED BY C.F.
SCALE 3/4" = 1'-0" AUG. 22, 1929 CHECKED BY S.J.M.

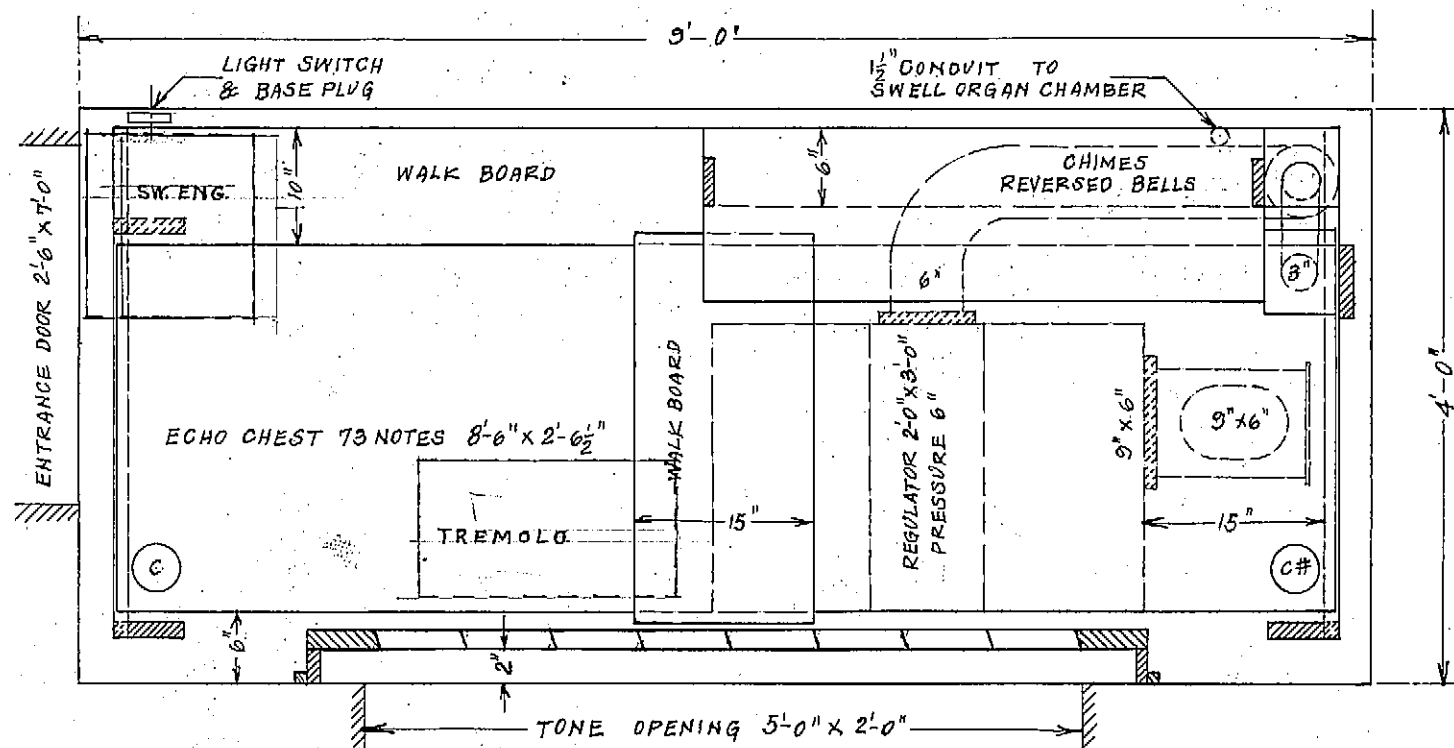

PLAN

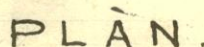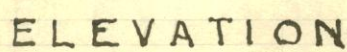

DRAWN BY- W.H.
CHECKED BY- G.S.