



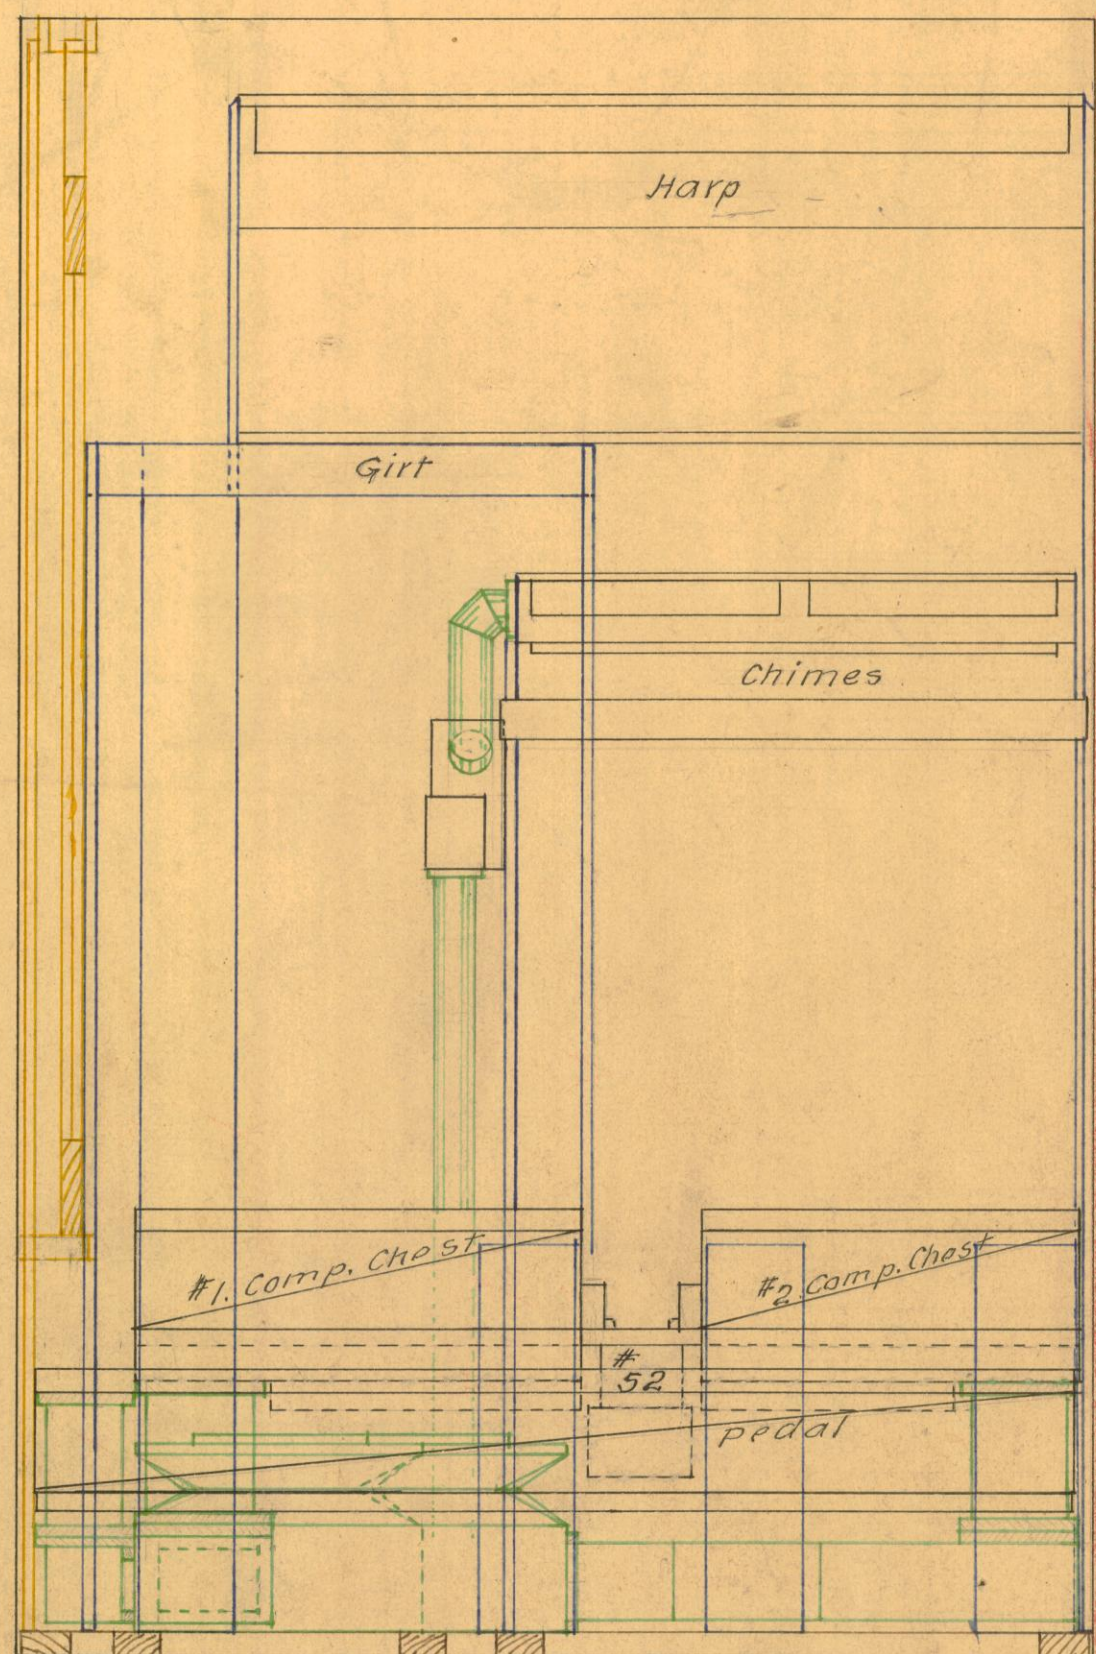

Section

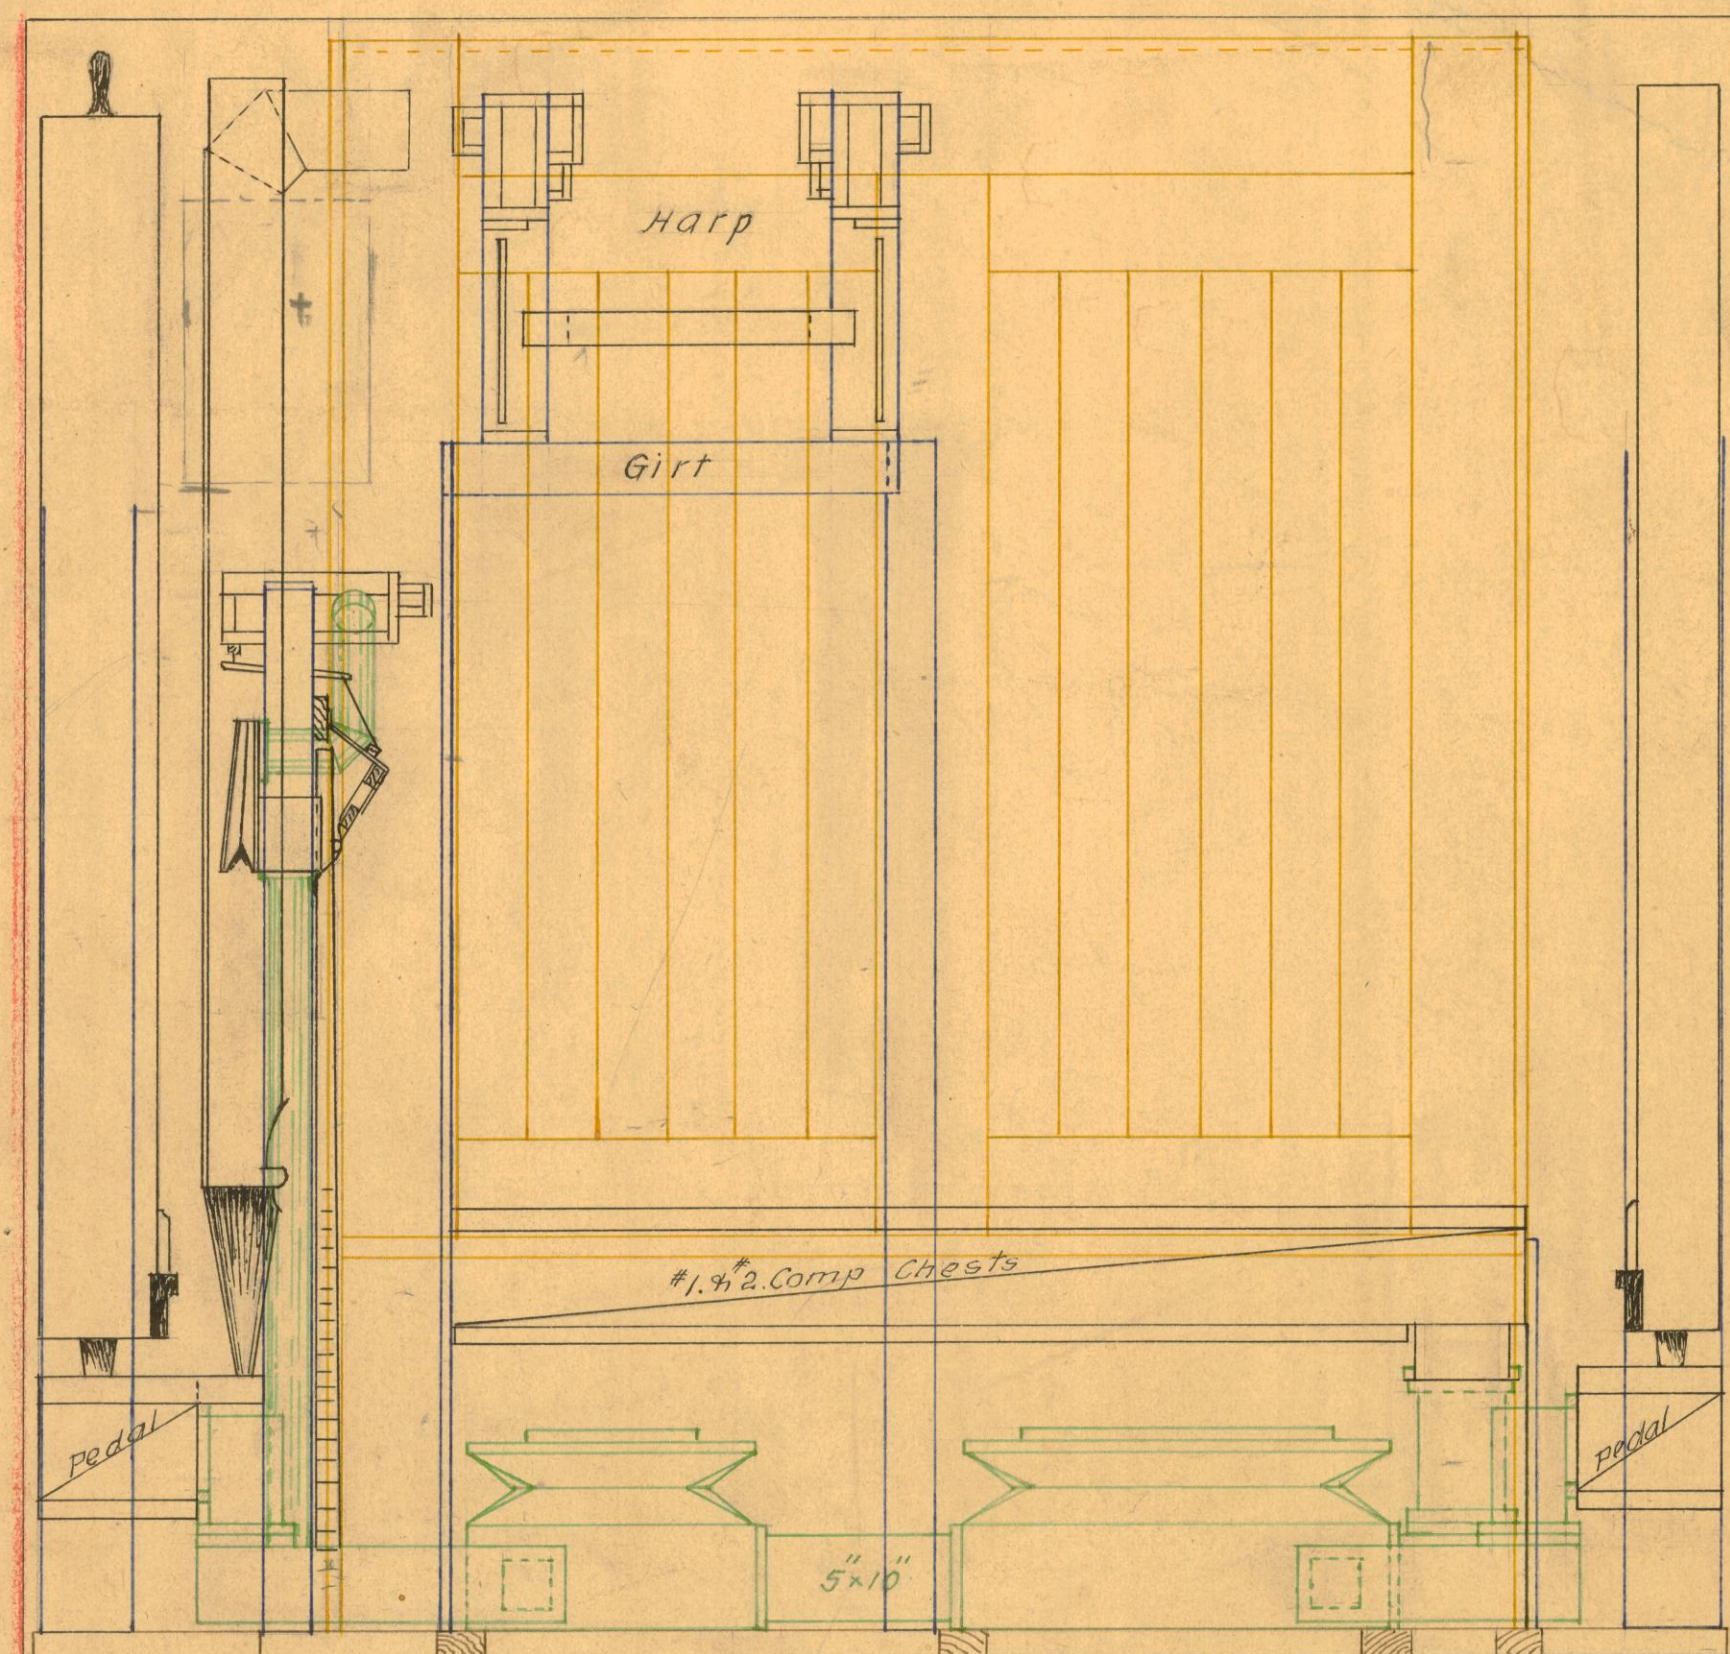

Front Elevation

AEOLIAN PIPE ORGAN.

NO. 1175


INTERIOR LAY-OUT
2 MANUALS & PEDALS

RESIDENCE: Mr. Horace E. Dodge.

REMARKS:

Manual Chests Compound 28 Stops.
Pedal " 2 "
Extended Console Bevel Front.
Orgoblo Used
Fronts
Pressure 4"
Coupler Chests in basement under Organ

Scale $\frac{3}{4}$ " = 1. Ft.

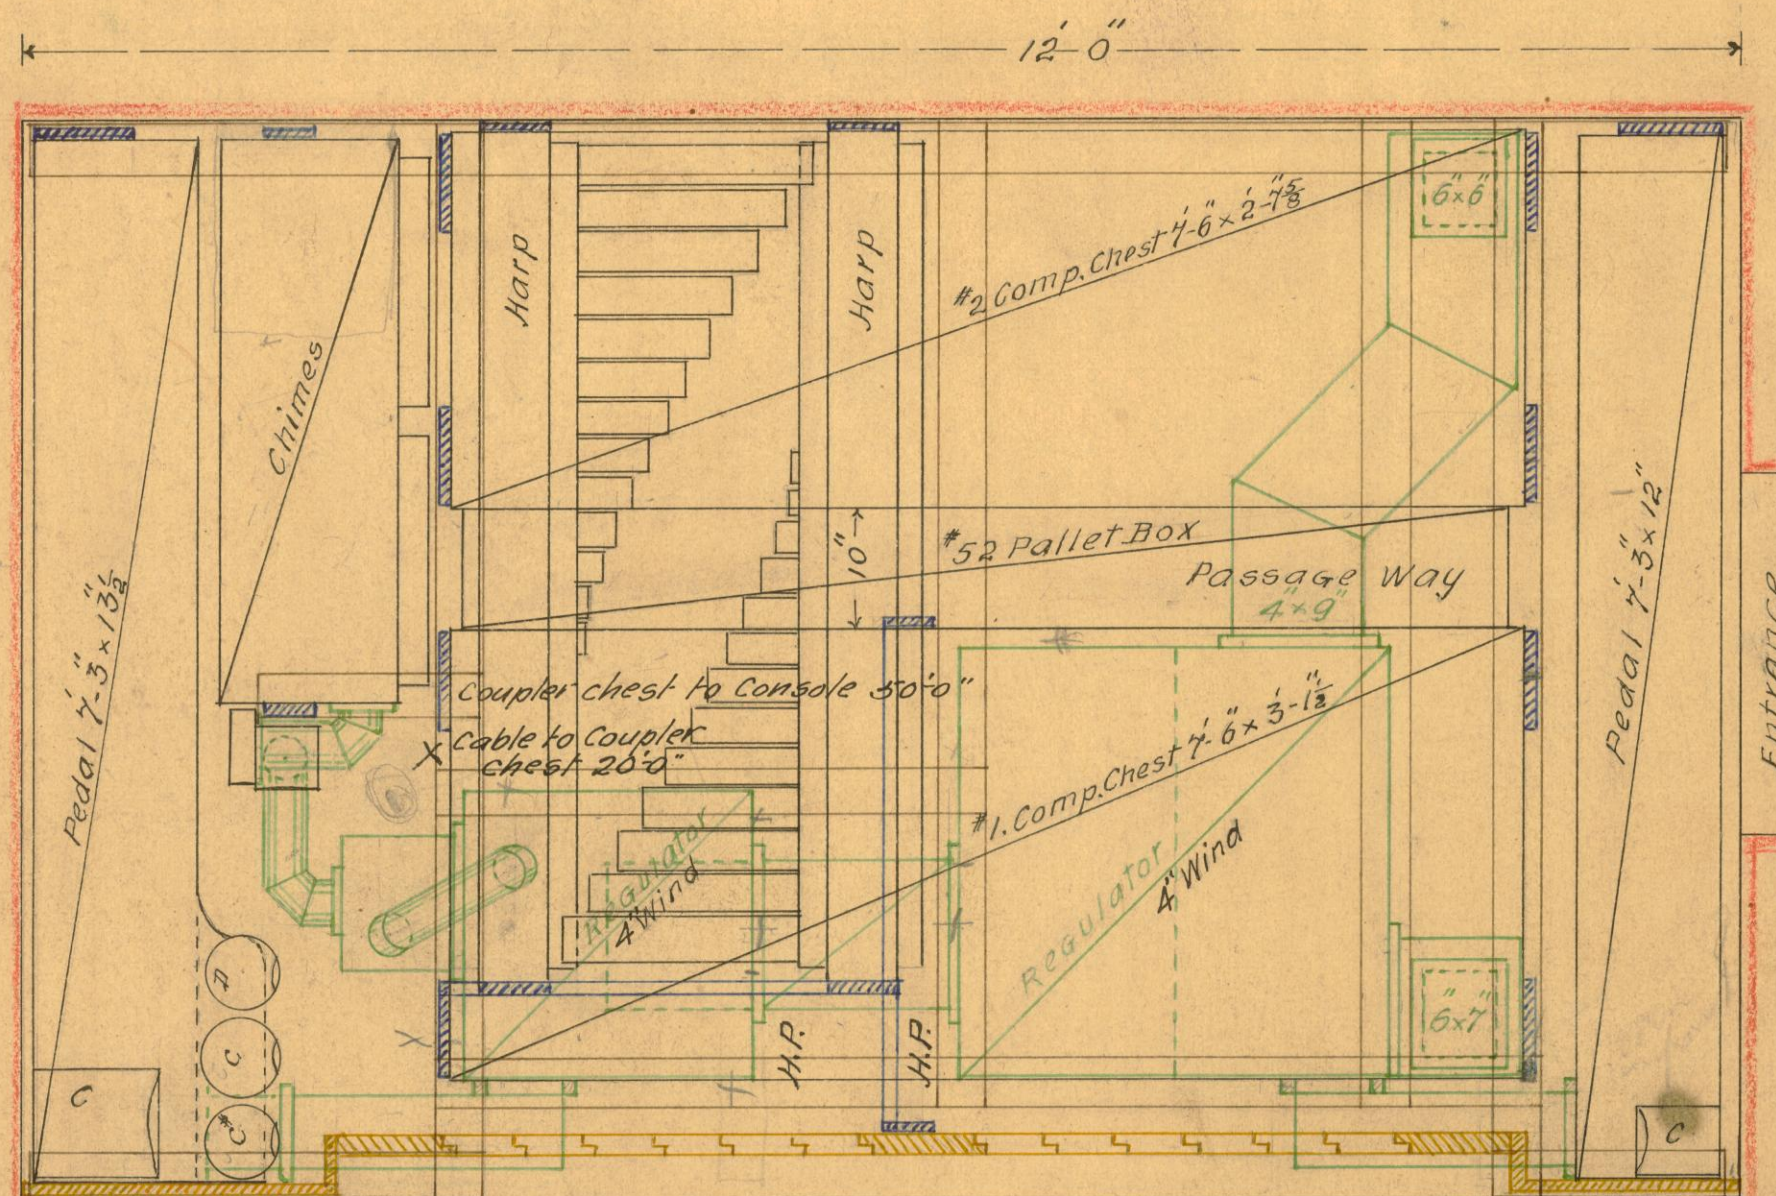

Plan

No. 1175