
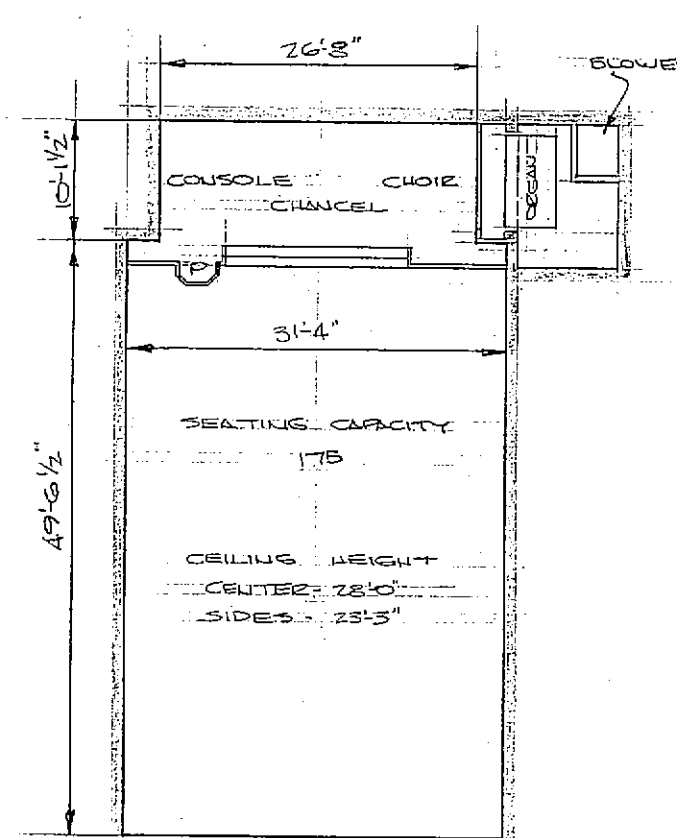
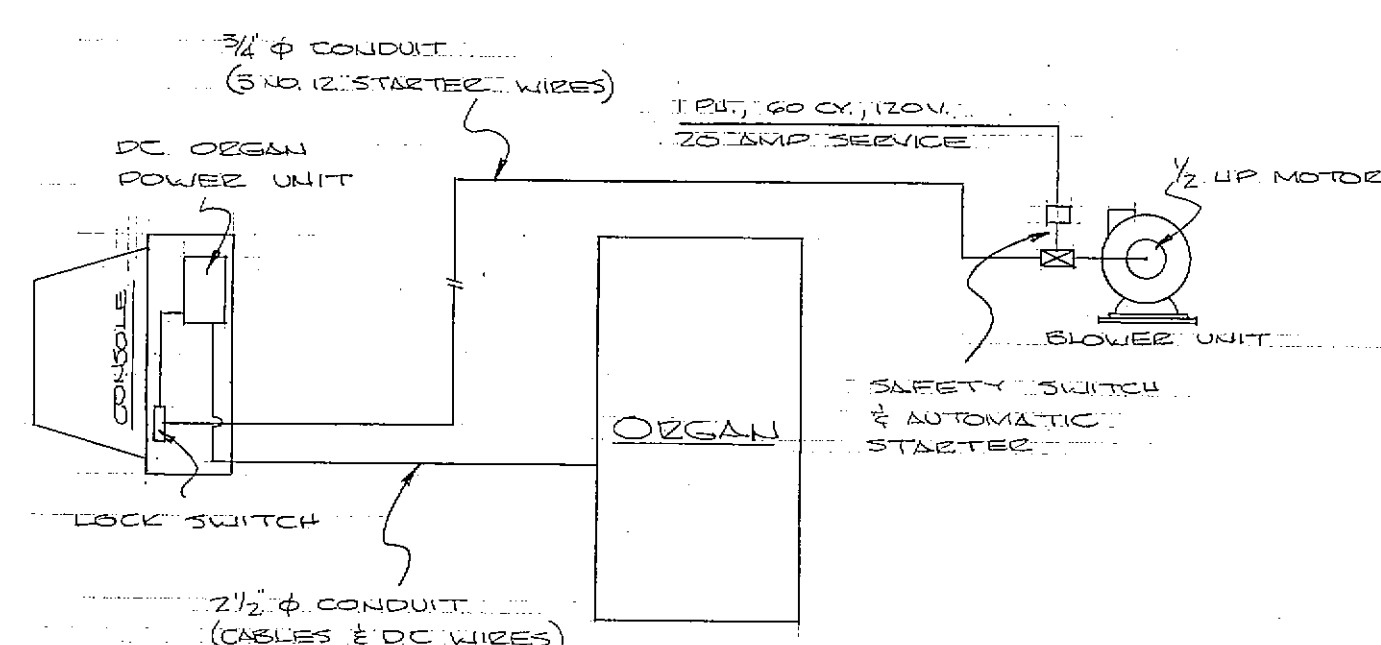
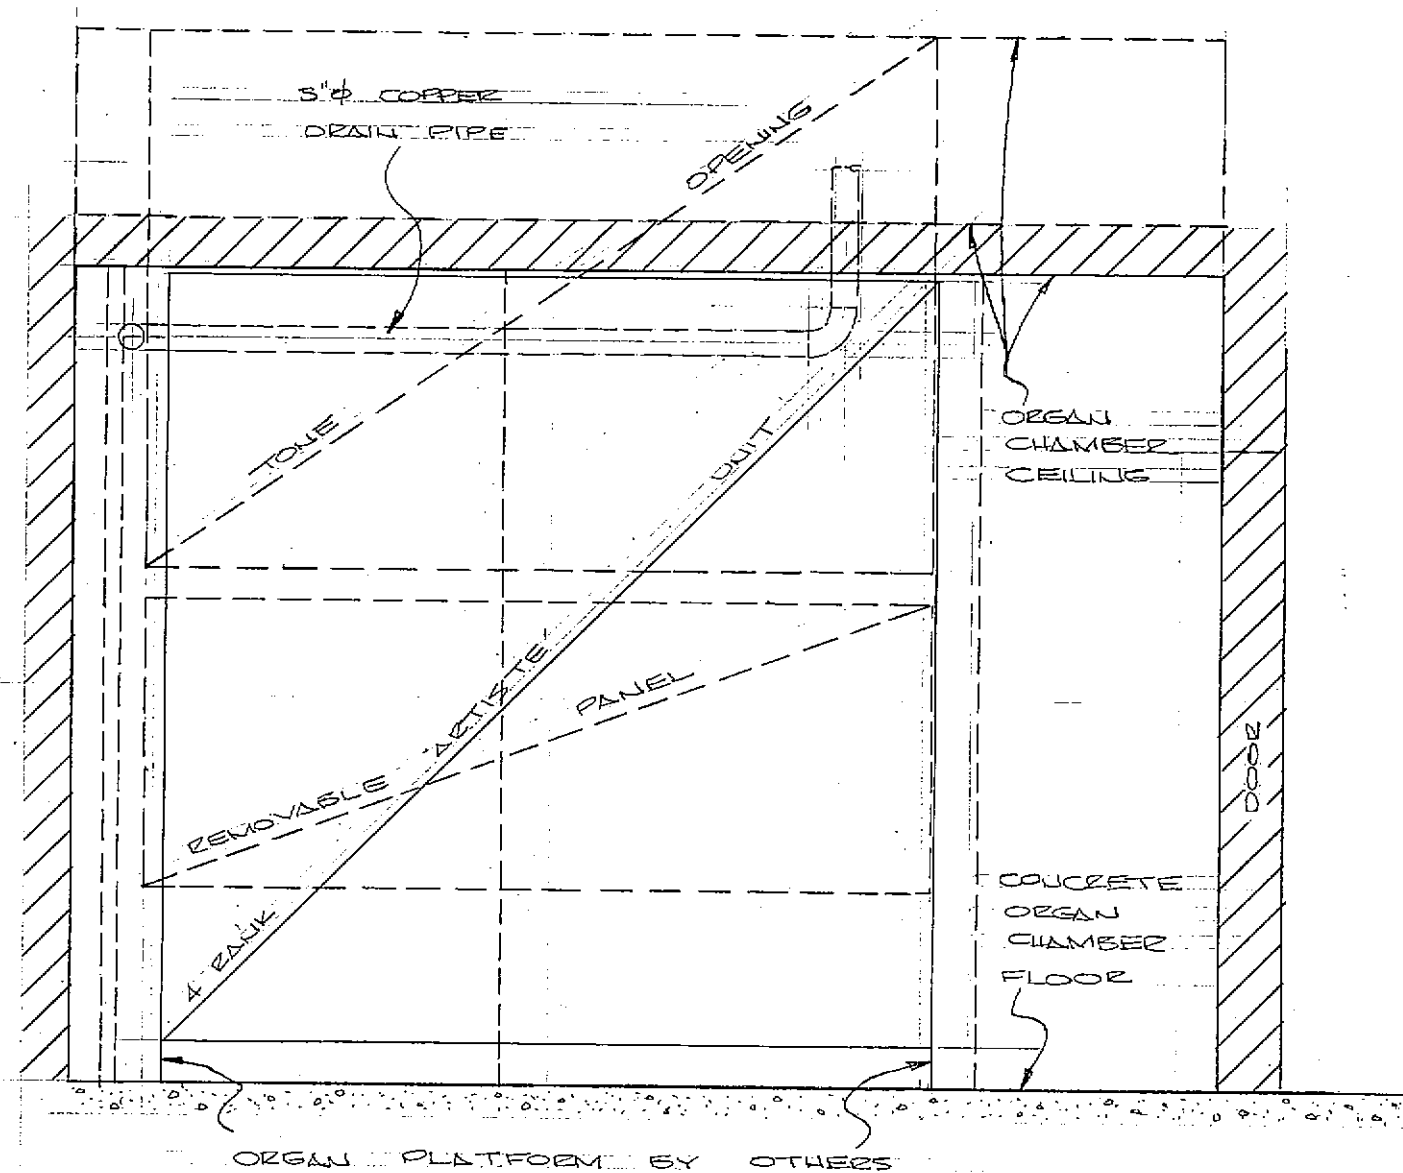


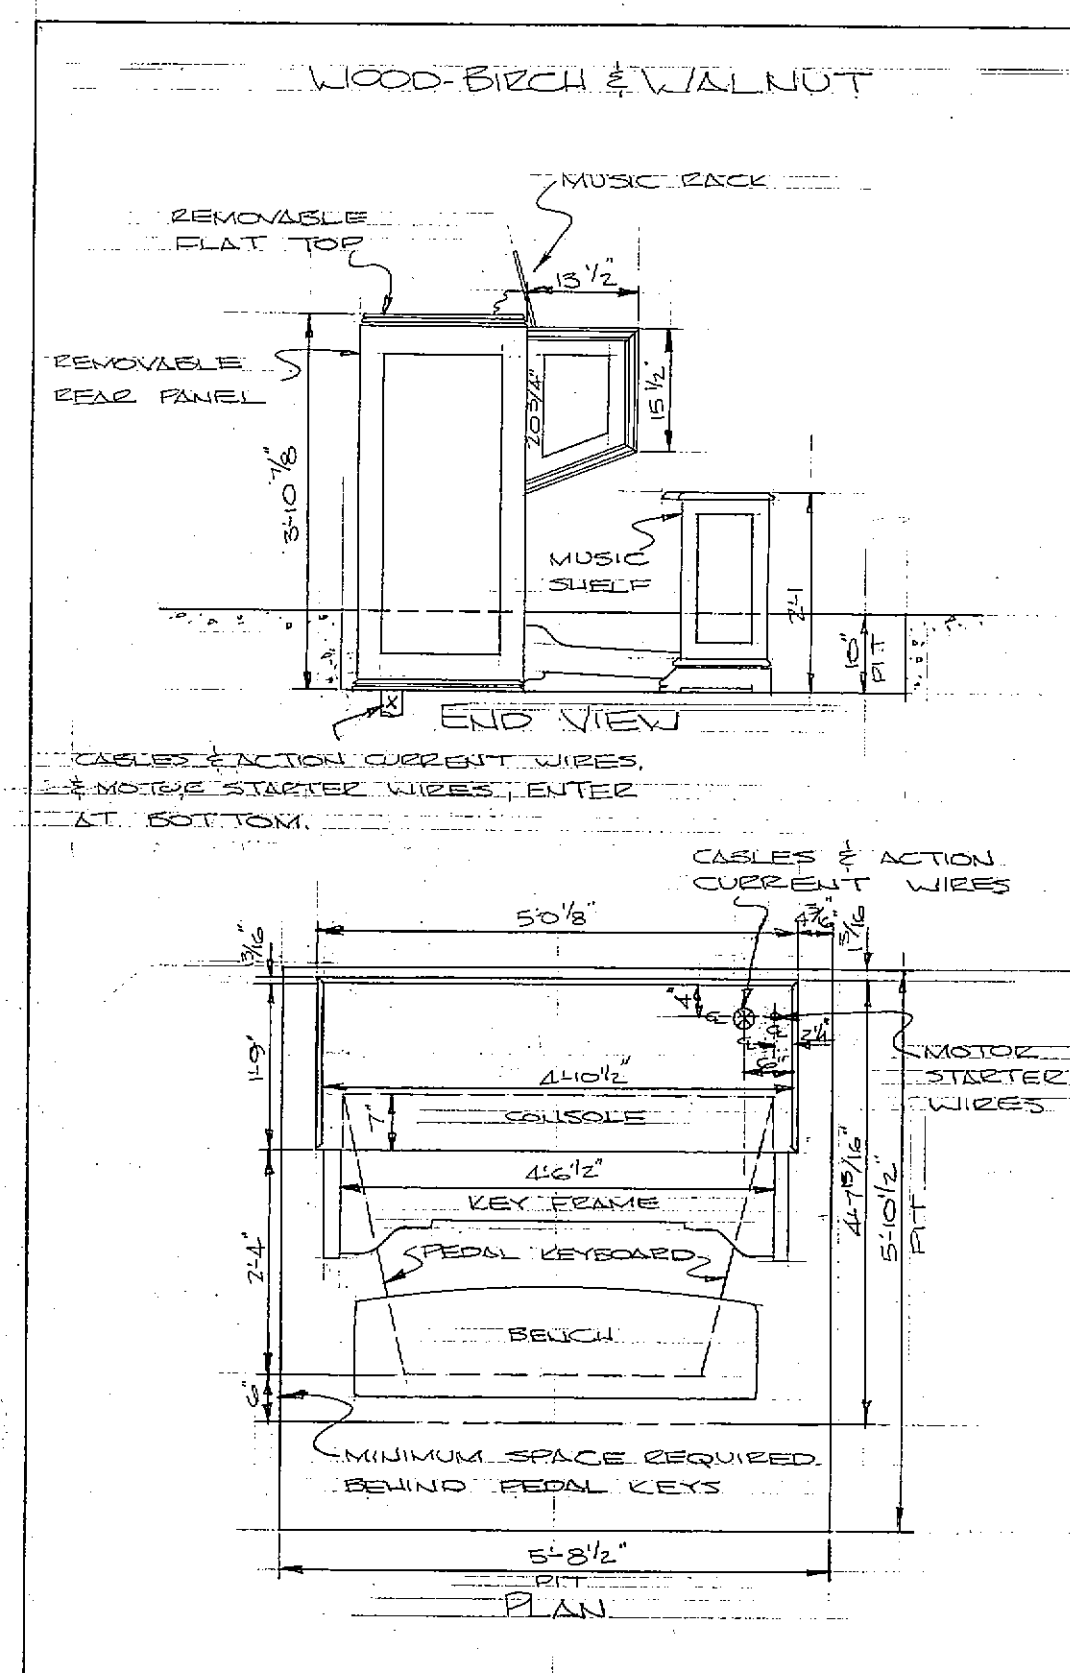

THE ORGAN SPACE IS FOR THE EXCLUSIVE USE OF THE ORGAN. THE DIMENSIONS ARE NOT TO BE CHANGED NOR ANY INTERUSIONS MADE ON THE SPACE (EXCEPTIONS INDICATED) WITHOUT M.P. MÖLLER, INC. PERMISSION.

BLOWER SIZE - STYLE 2P21G 1/2 HP MOTOR 6\"/>

50 CABLES & ACTION CURRENT WIRES WILL BE REQUIRED FROM 6\"/>


ONE 2\"/>

LONG RADII TO BE USED WITH PULL BOXES FOR LENGTHY RUNS AND/OR SHARP BENDS OF LARGE CONDUITS. IF CONDUITS ARE NOT REQUIRED BY BUILDING CODES PROVIDE EQUIVALENT SPACE.

ACTION ELECTRO-PNEUMATIC - ALL UNITS
CASING MAPORAN
DISPLAY PIPES NONE
MANUALS TWO & PEDAL
CONSOLE DETACHED - BIRCH & WALNUT - ALL ELECTRIC
STOP CONTROLS TILTING TABLETS
WIND PRESSURE BASSES 4 1/2\"/>


M.P.M. INC. TO SUPPLY & INSTALL THE FOLLOWING -
ORGAN CABLES & ACTION CURRENT WIRES.
WIND CONDUCTOR AS SHOWN.
LOCK SWITCH, SAFETY SWITCH, AUTOMATIC STARTER FOR BLOWER & DC ORGAN POWER UNIT.
SUPPLY 40 FEET OF THREE 1/2\"/>

PURCHASER TO SUPPLY & INSTALL THE FOLLOWING -
AC CURRENT SOURCE FOR 1/2 HP MOTOR, 1 PH, 60 CY, 120V, 7.6 AMPS
& DC ORGAN POWER UNIT, 1 PH, 60 CY, 120V, 6 AMPS (MOUNTED IN CONSOLE)
ELECTRICAL CONDUITS LISTED ABOVE IF REQUIRED BY LOCAL CODES.
1\"/>

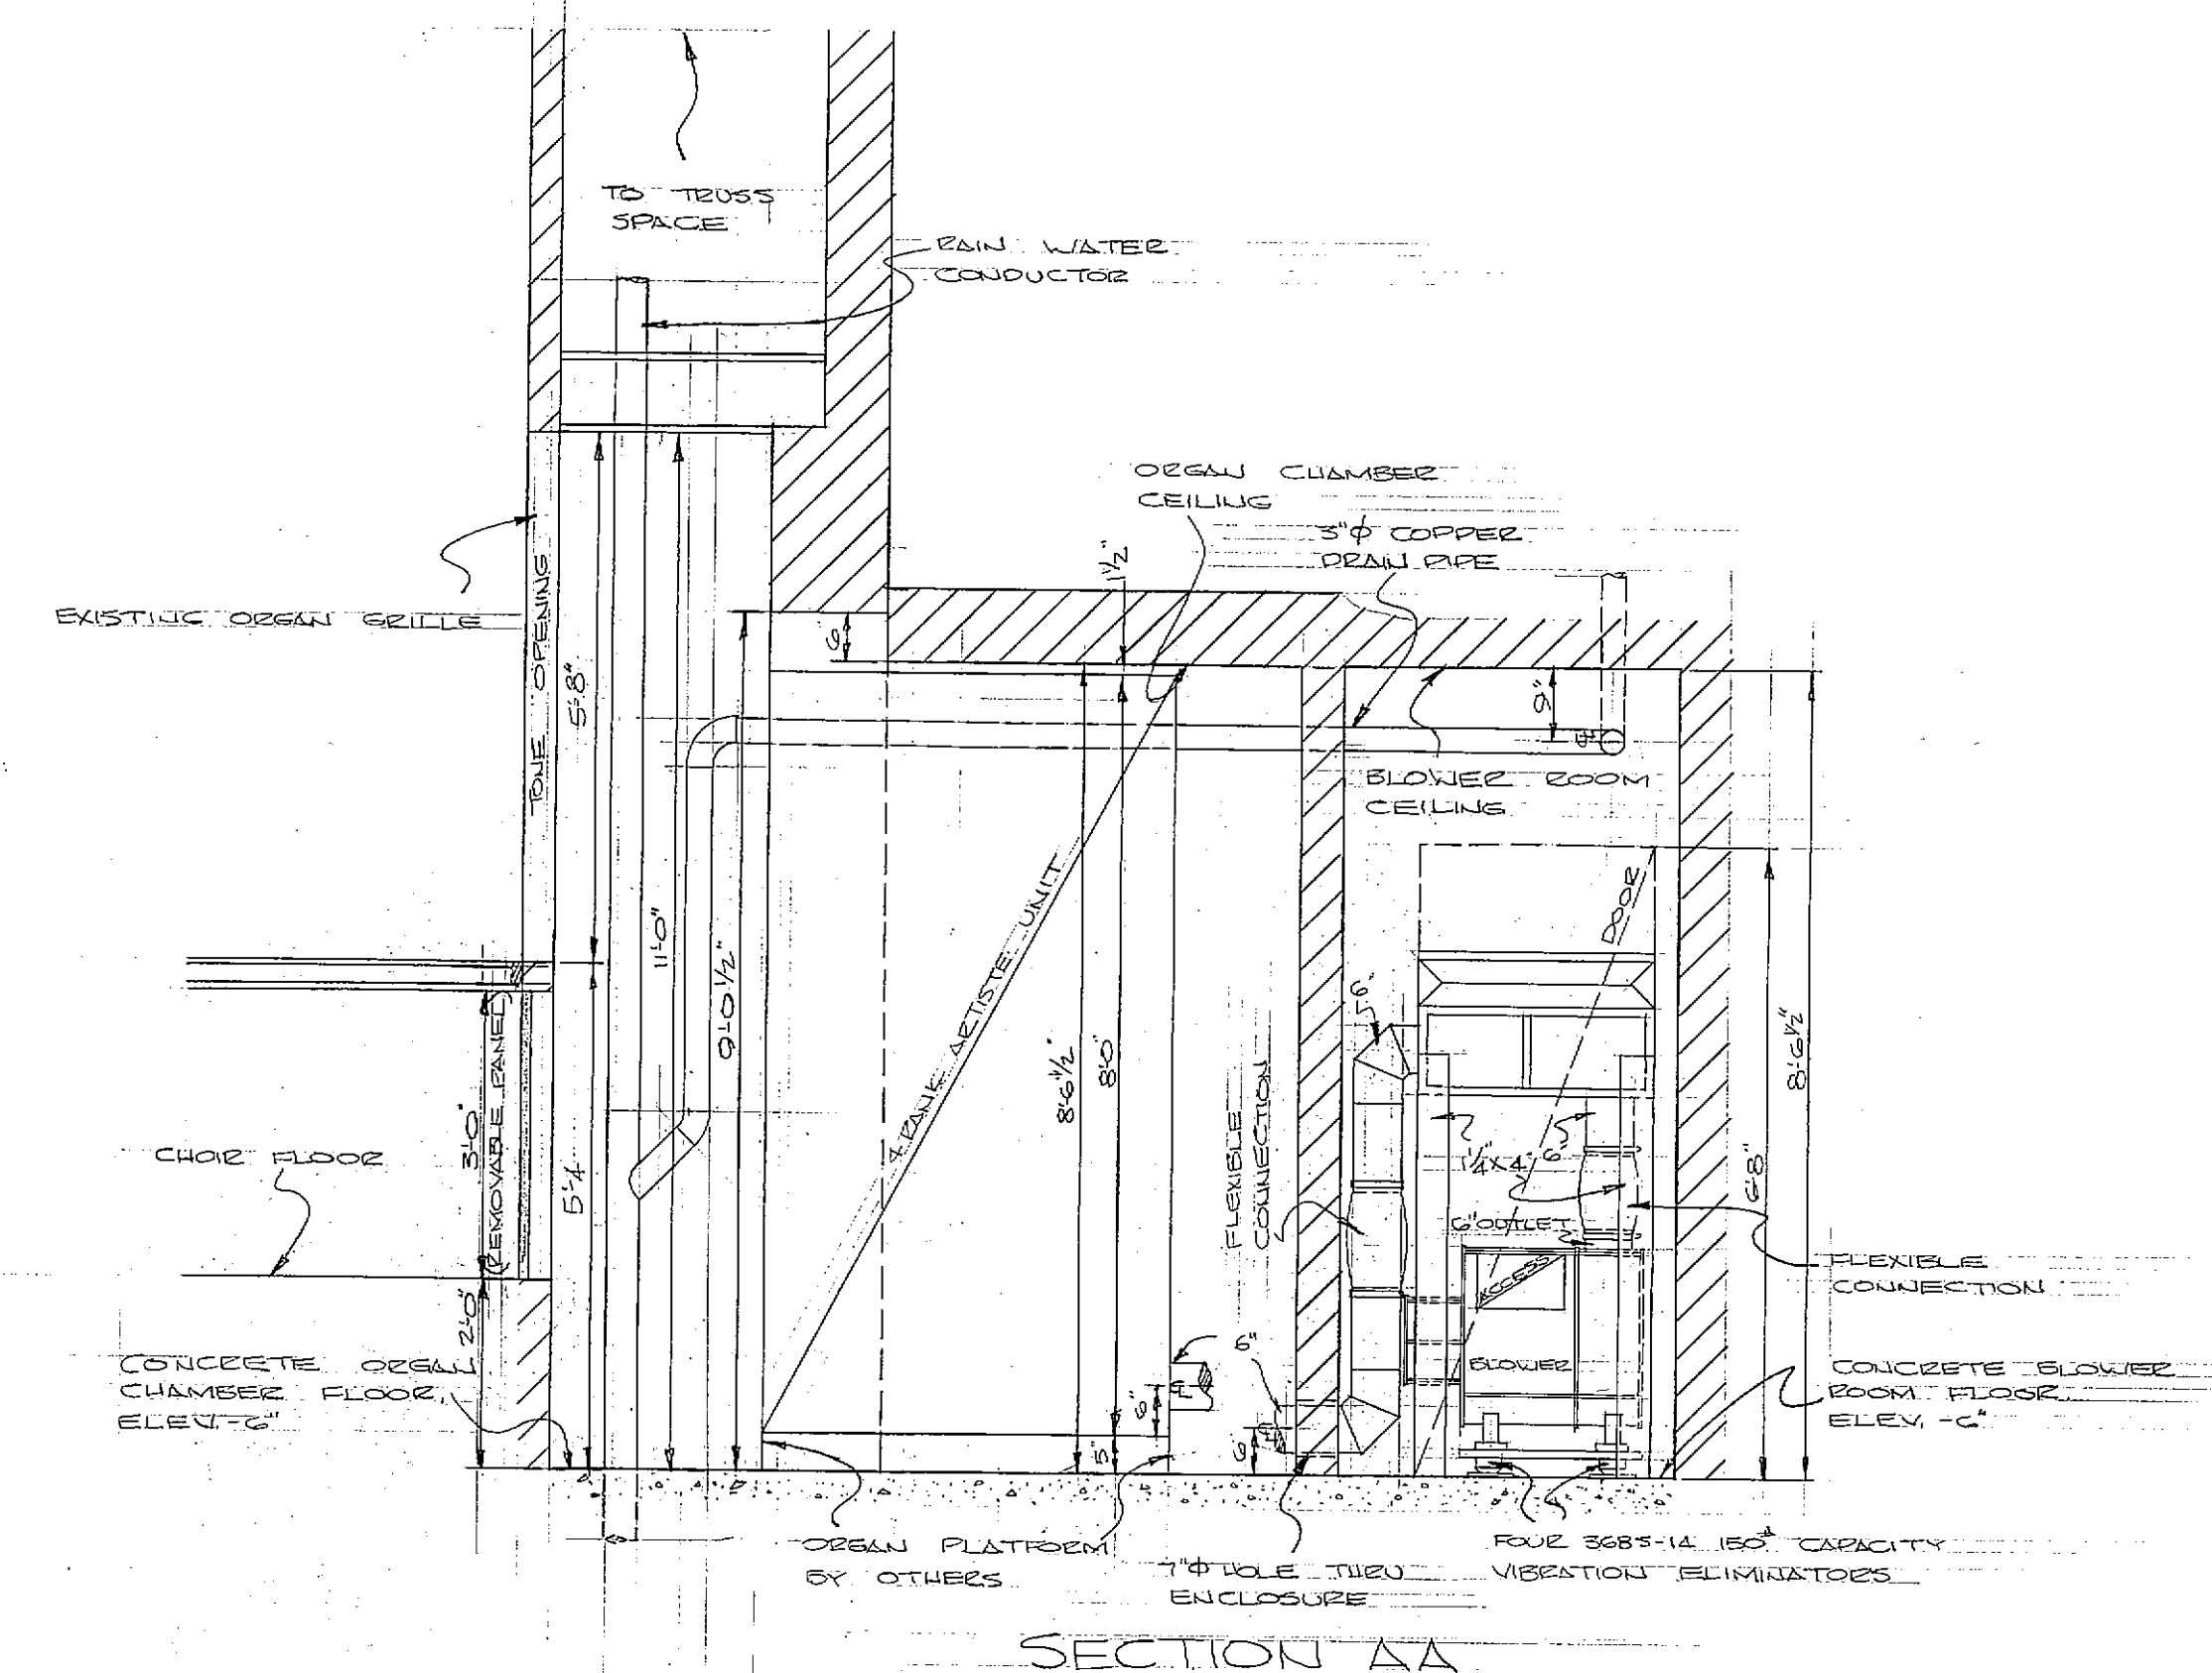

NOTE
PURCHASER TO SUPPLY LIGHTS, LIGHT SWITCH, & RECEPTACLE WITHIN ORGAN SPACE & BLOWER ROOM AT TIME OF ORGAN INSTALLATION. ORGAN MECHANIC TO GIVE INSTRUCTIONS FOR INSTALLING SAME.

PROVIDE ELECTRICAL SERVICE FOR 1/2 HP MOTOR, 1 PH 60CY, 120V, 7.6 AMPS.

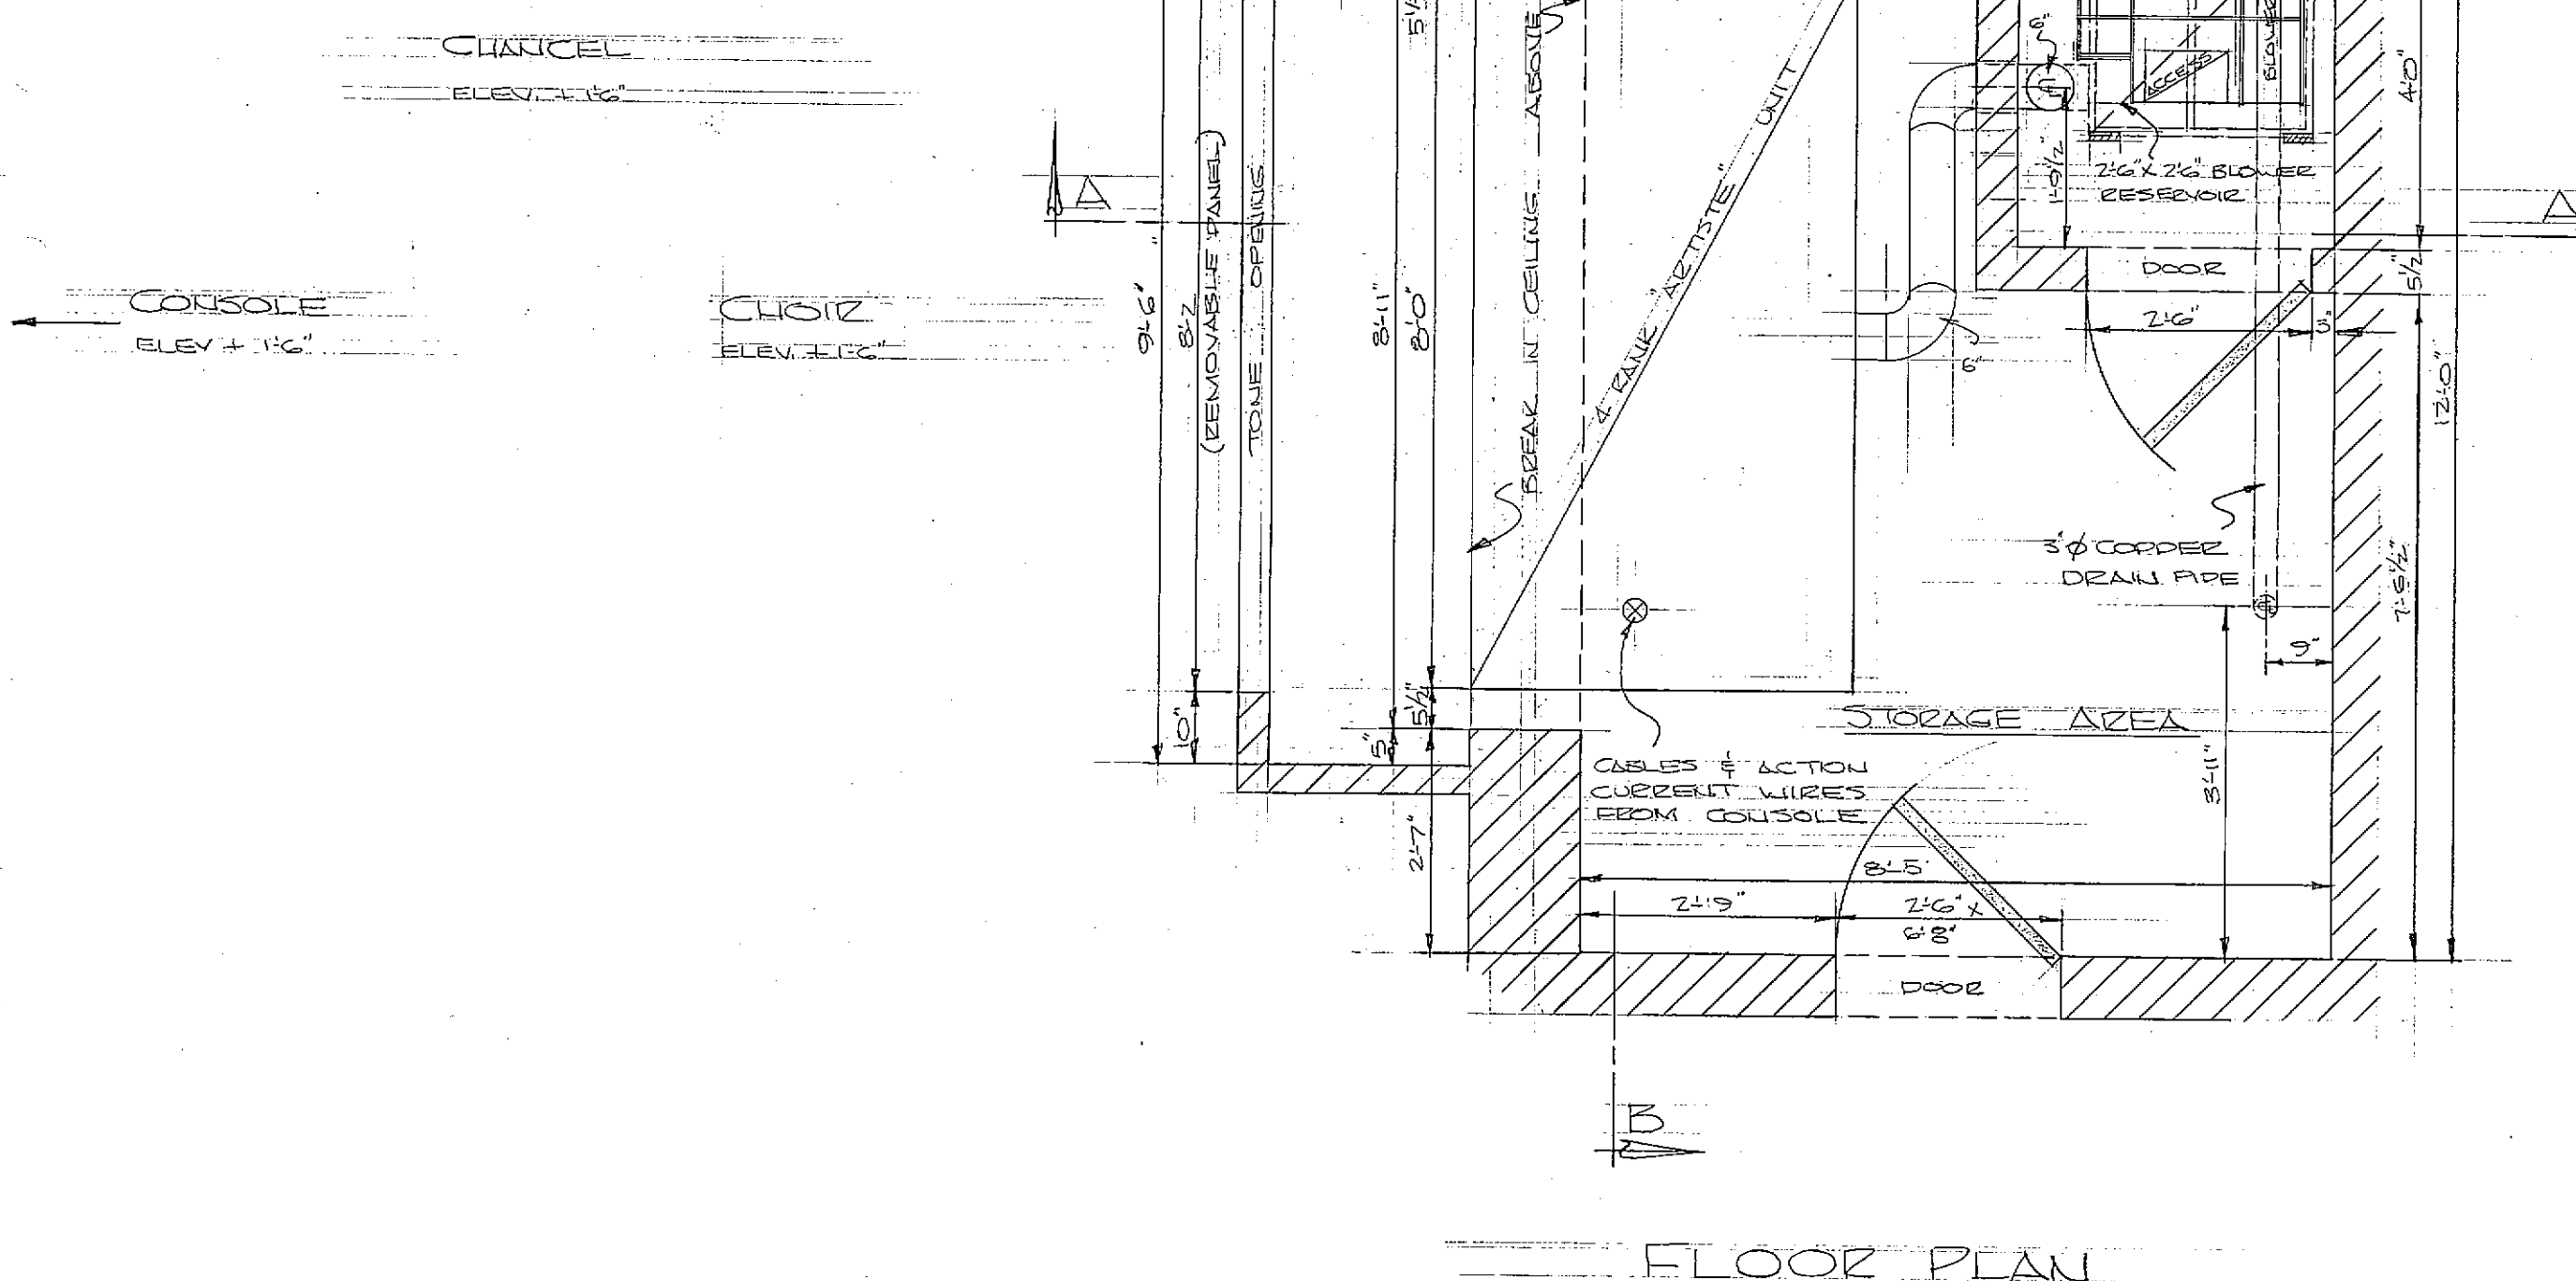

DIMENSIONS OK BY <u>W.P. PICCONE</u>				DATE <u>4-20-65</u>	
MIAMI SHORES PRESBYTERIAN CHURCH					
MIAMI SHORES, FLA.					
SCALE - 1/8" = 1'-0"					
REV.	DES.	REV.	DATE	M.P. MÖLLER, INC.	
				10089	
4/24/65 4/28/65 7/23/65				HAGERSTOWN, MD.	
				DRAWING NO. 101	

2/24/65 3 FOLD - M.P.M. 4/9/65 2 FOLD - FACTORY EXCHANGE