




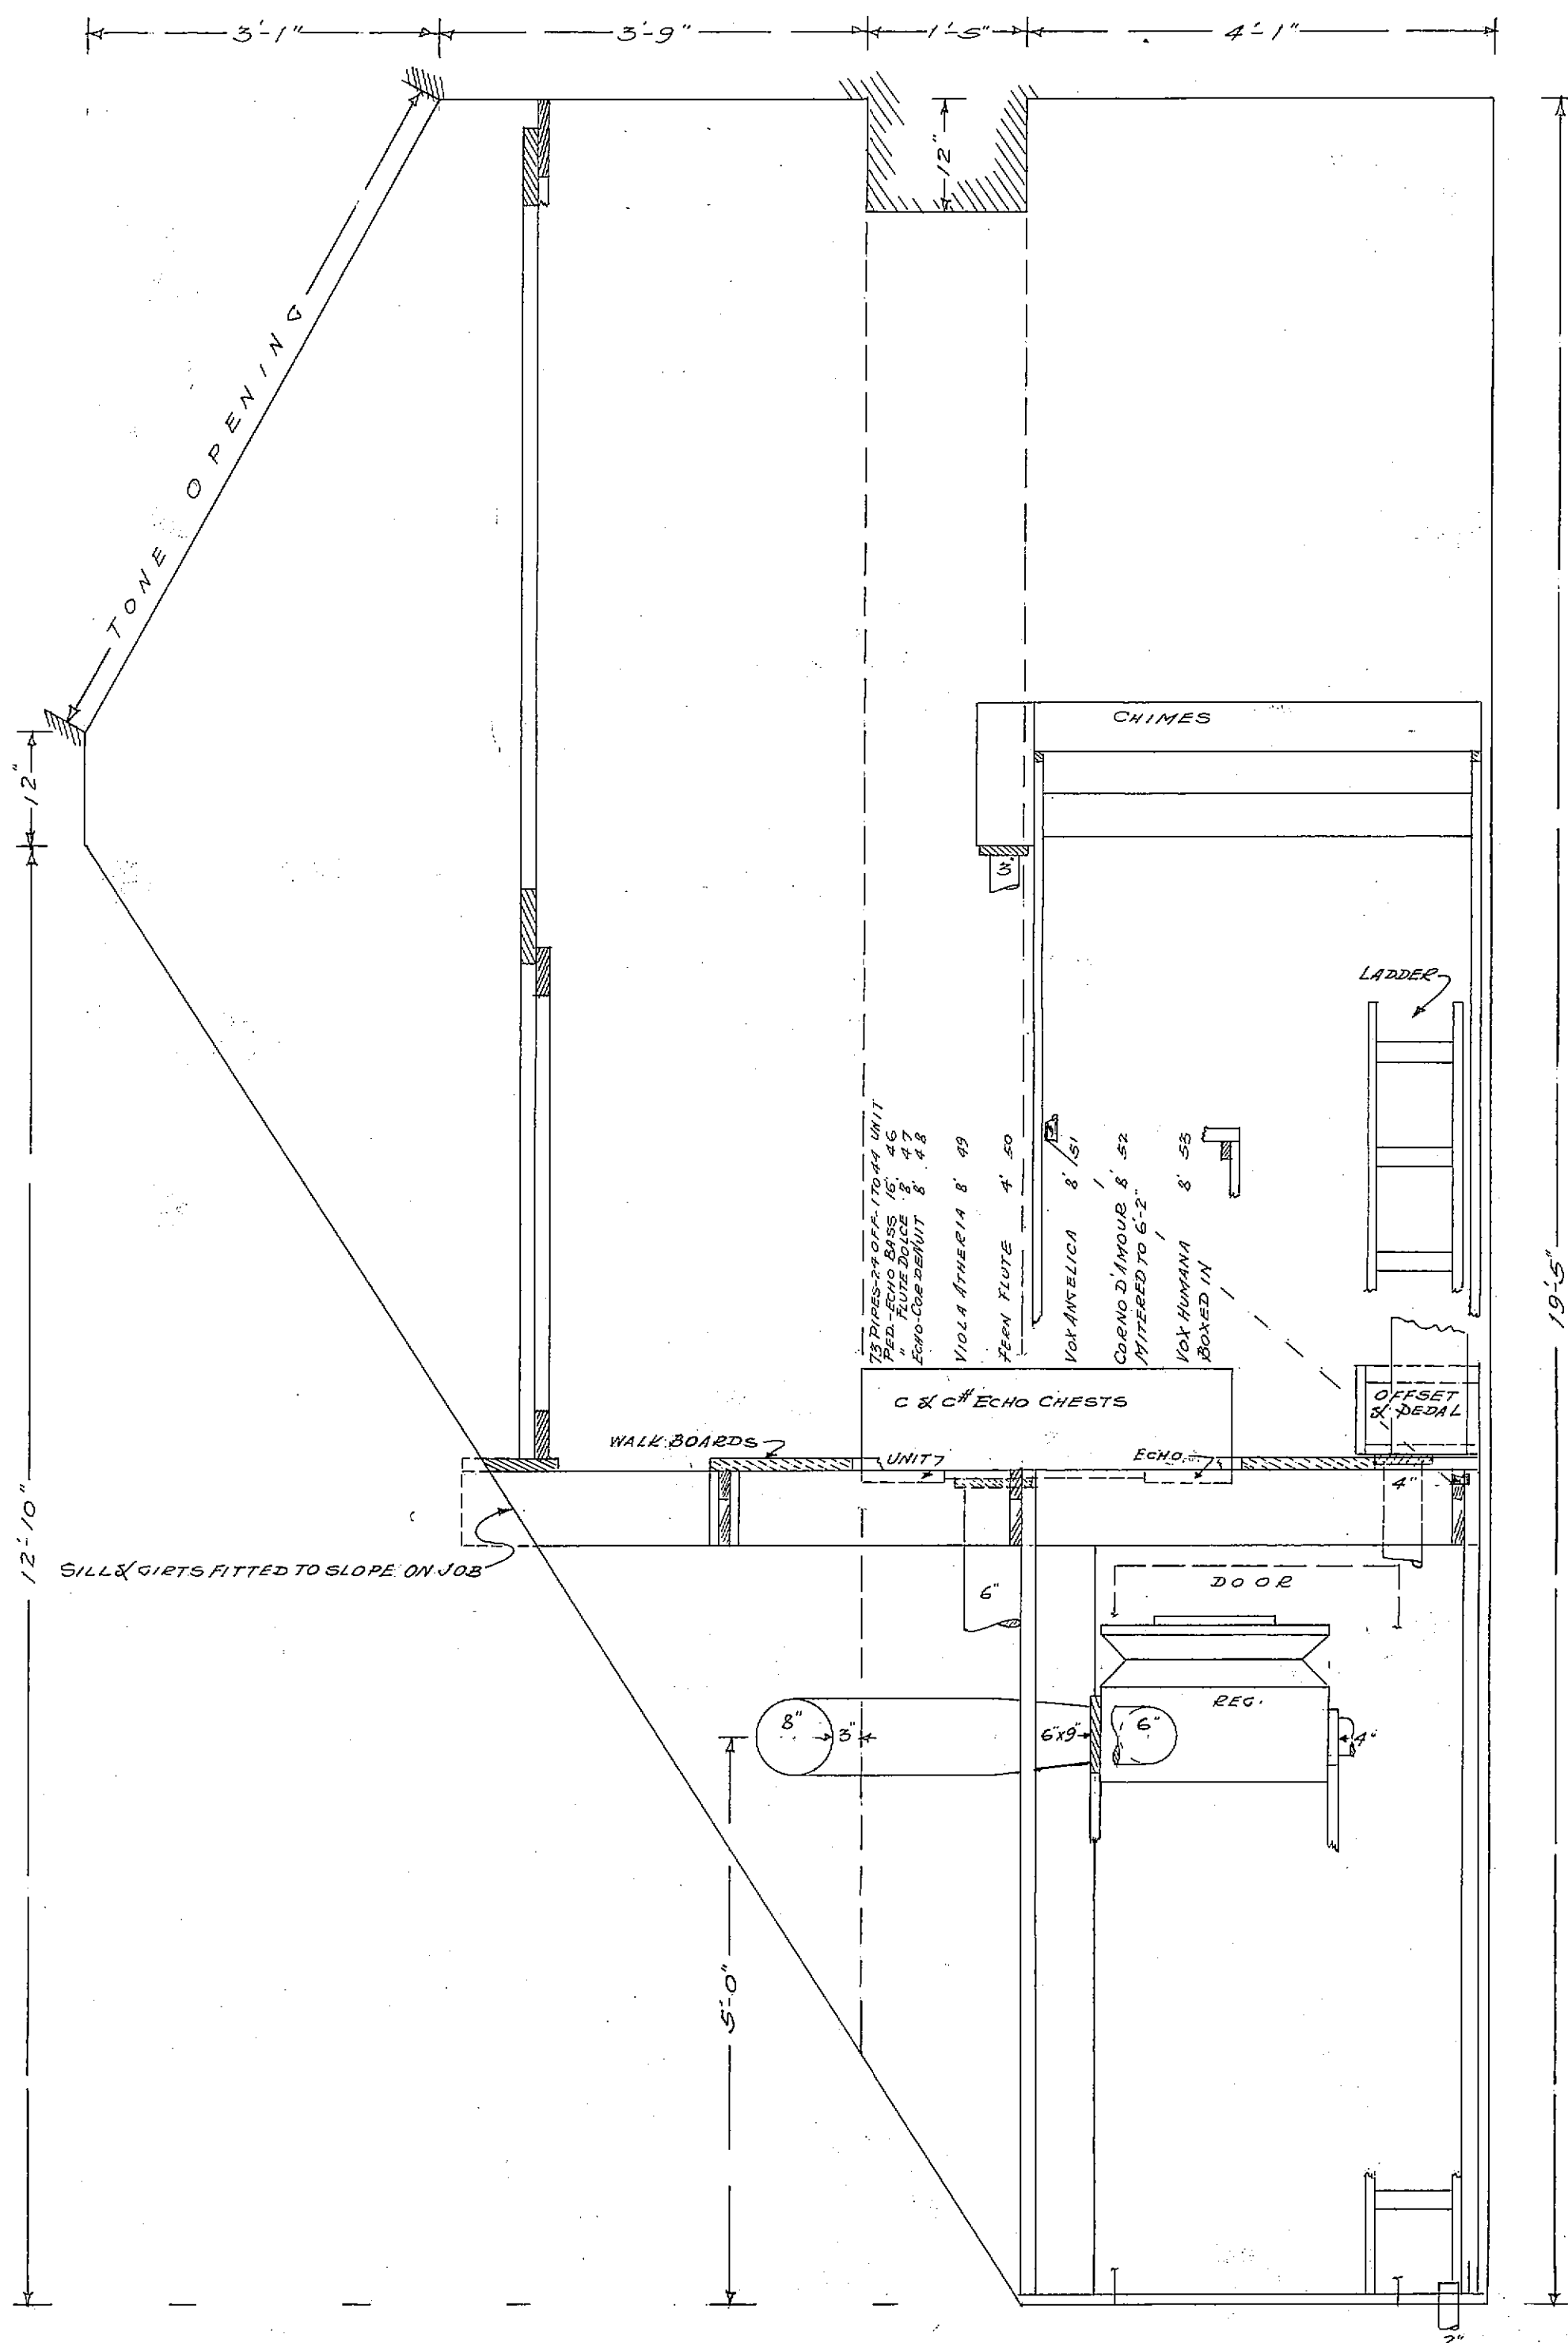

- SECTION -

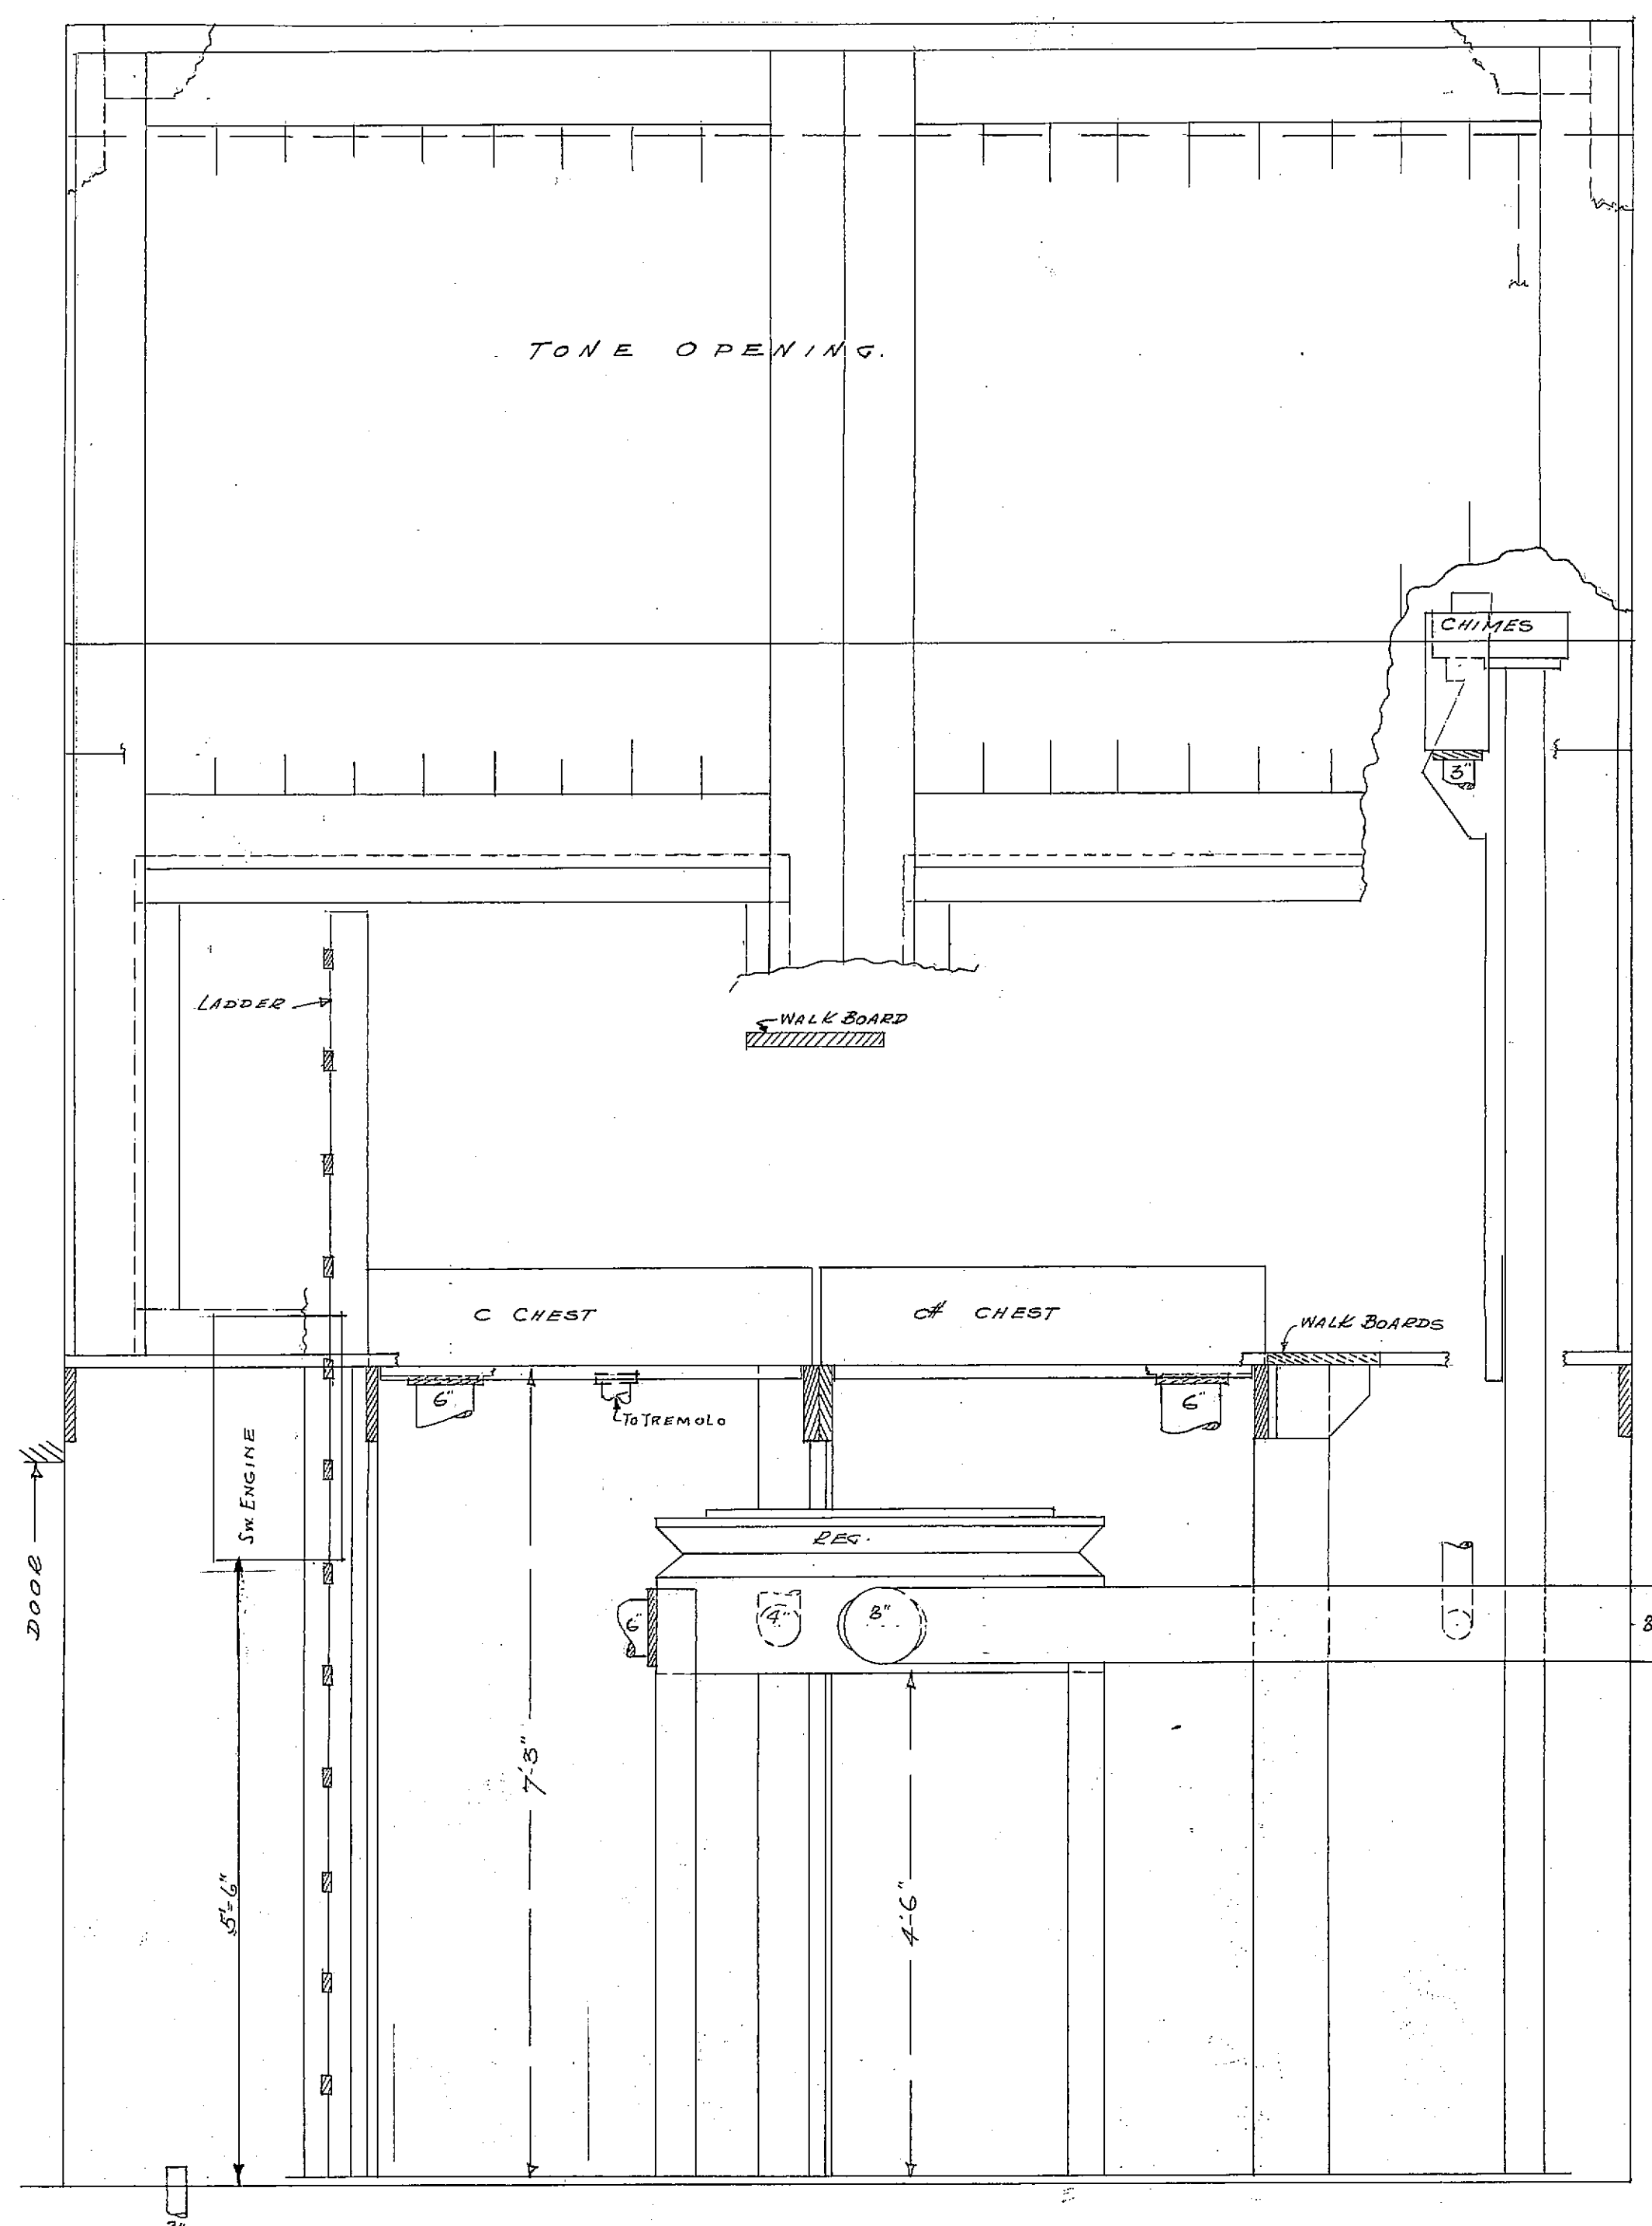

- ELEVATION -

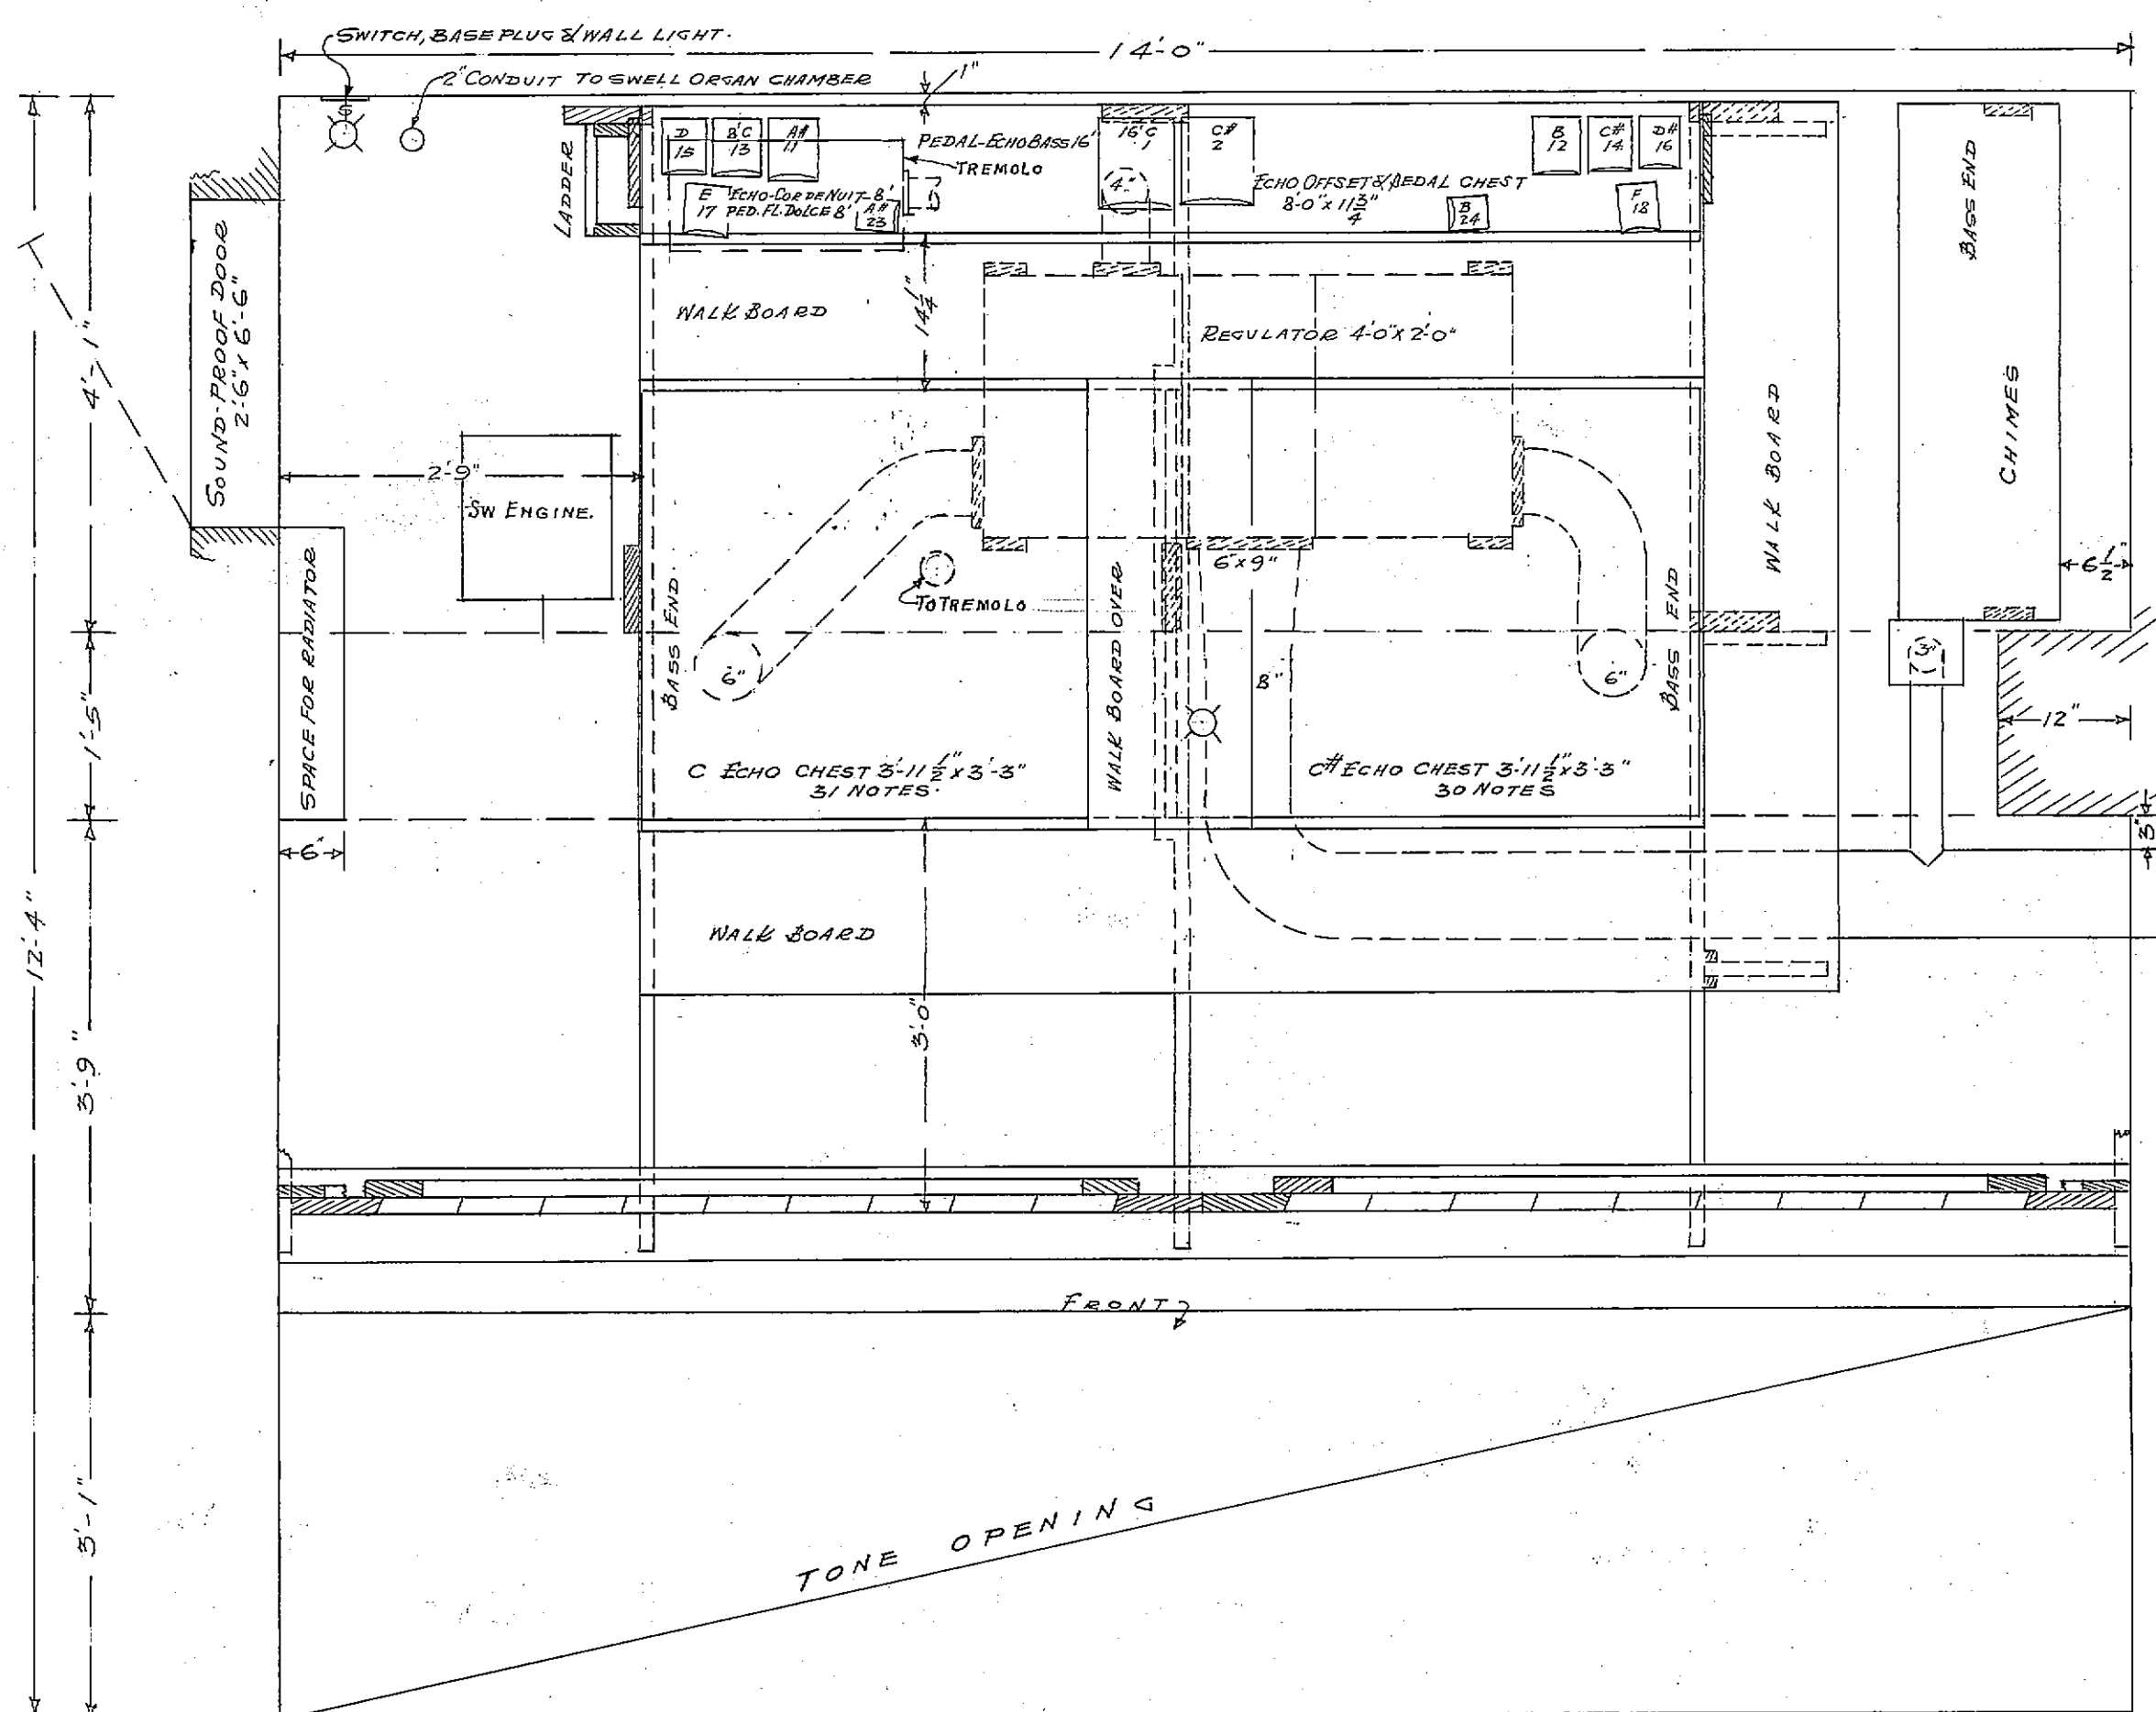

- PLAN -

AEOLIAN PIPE ORGAN
IN CHAPEL OF
TEMPLE OF MEMORIES,
WHITE CHAPEL MEMORIAL PARK,
TROY, MICHIGAN.

NO 1664






REMARKS: ELECTRIC SWELL. PITCH 440. ECHO ORGAN (TREMULO) PEDAL. CHIMES - PLAYABLE ON GREAT & PEDAL. CABLE LENGTH FROM ECHO ORGAN TO COUPLES. ECHO ORGANOLO & STARTING SWITCH 1 H.P. 220 VOLTS. 3 PH. 60 CYCLES. 1150 R.P.M.

FOR FURTHER REMARKS SEE DRAWING NO 1664-B.

THE AEOLIAN CO. ORGAN DEPT. NEW YORK CITY
FACTORY, SHAWMUT, N. J.
SCALE 3/4" = 1' FOOT.
APRIL 18, 1930

DRAWING NO 1664-E.

DES. BY M.
T.C.
CHK. " C.

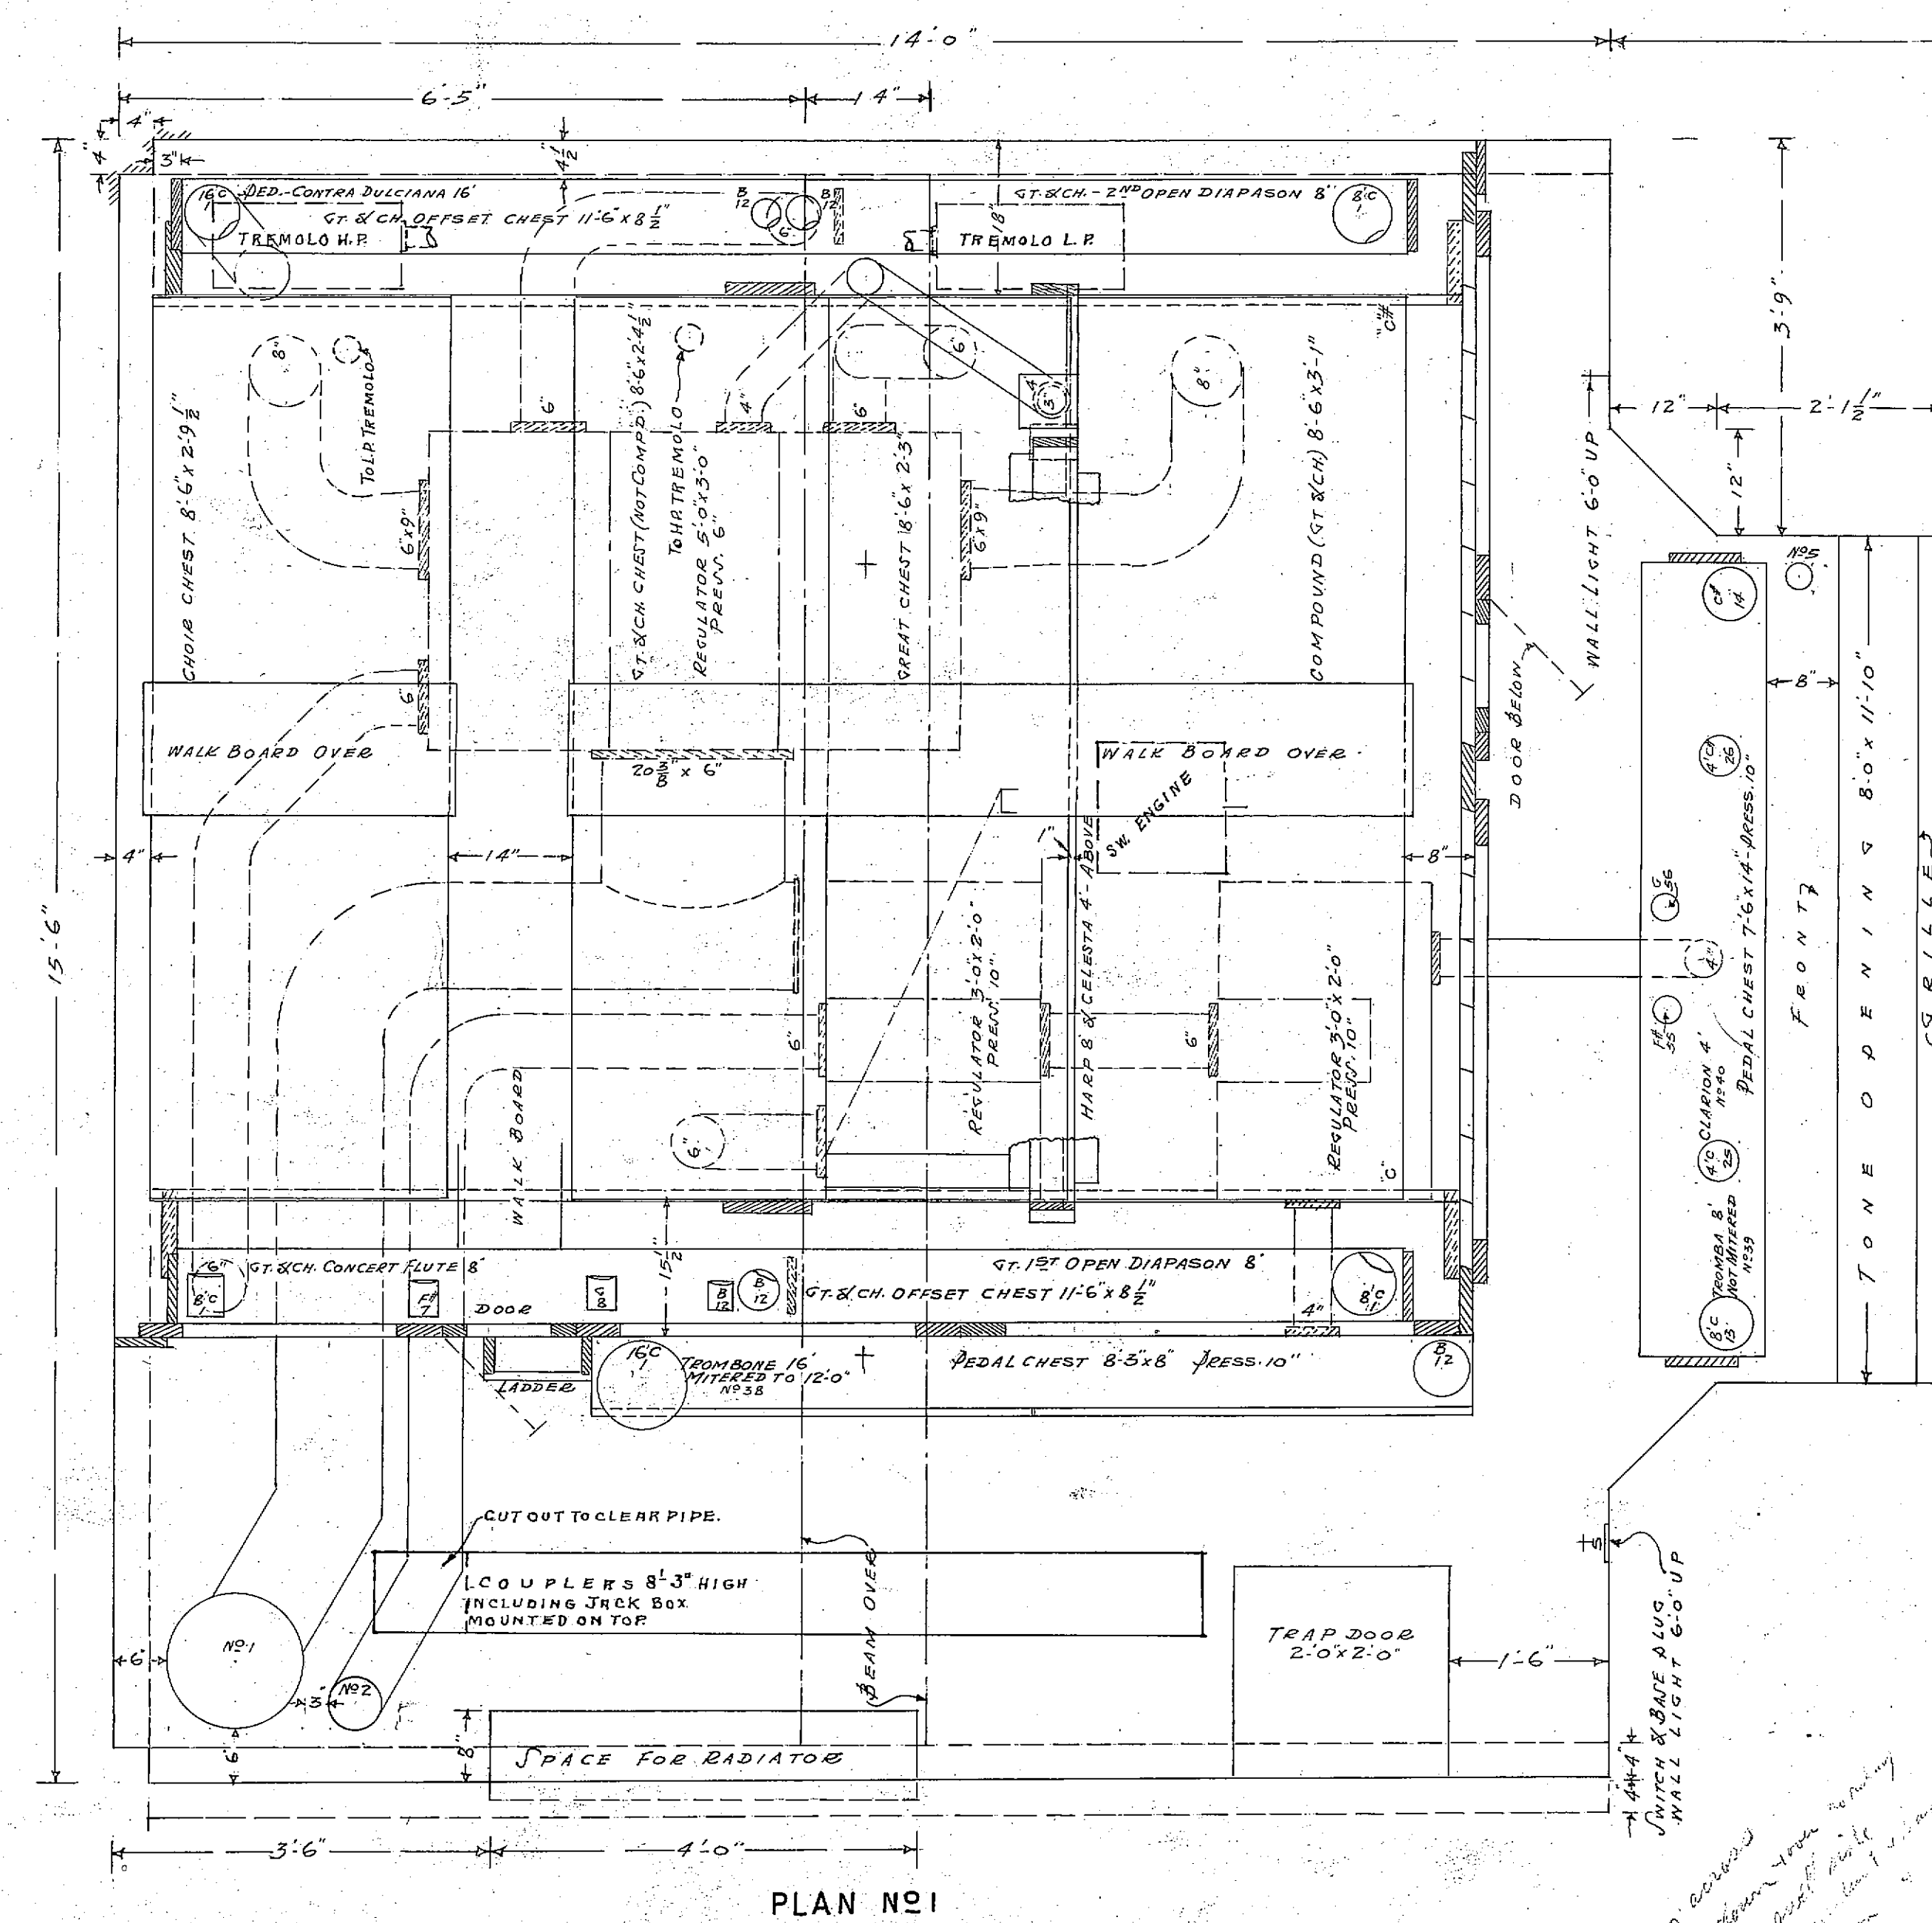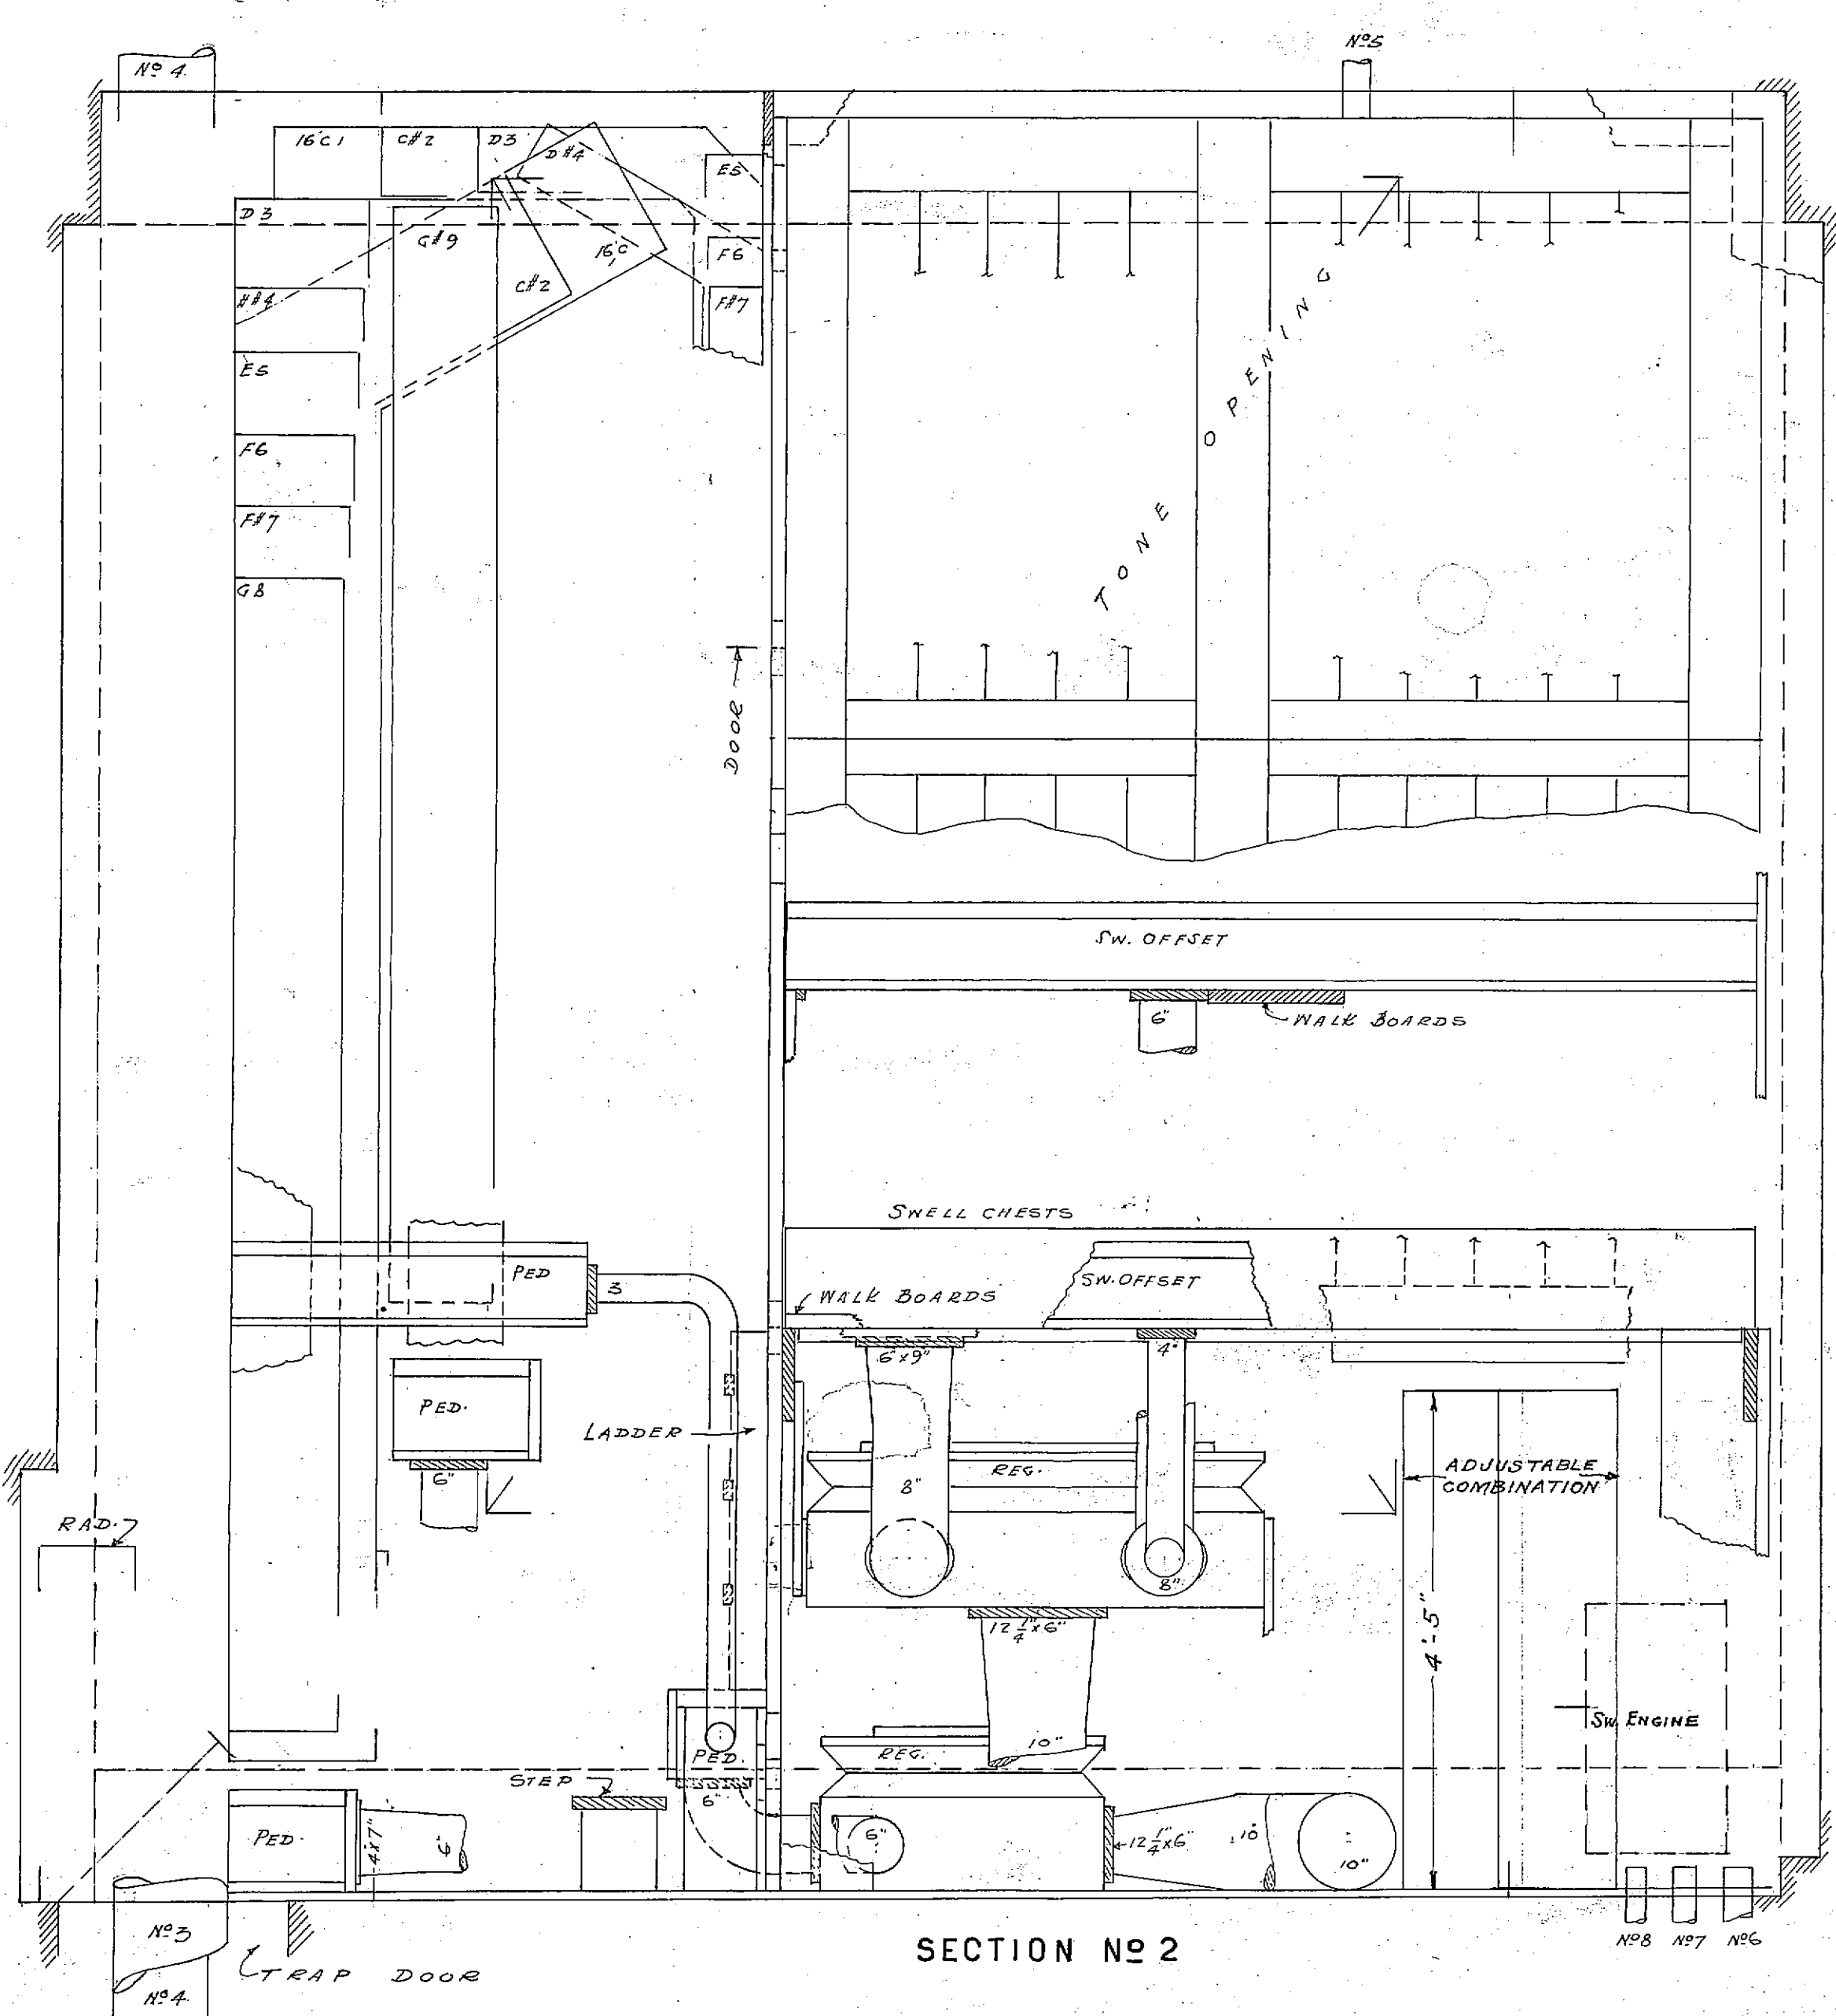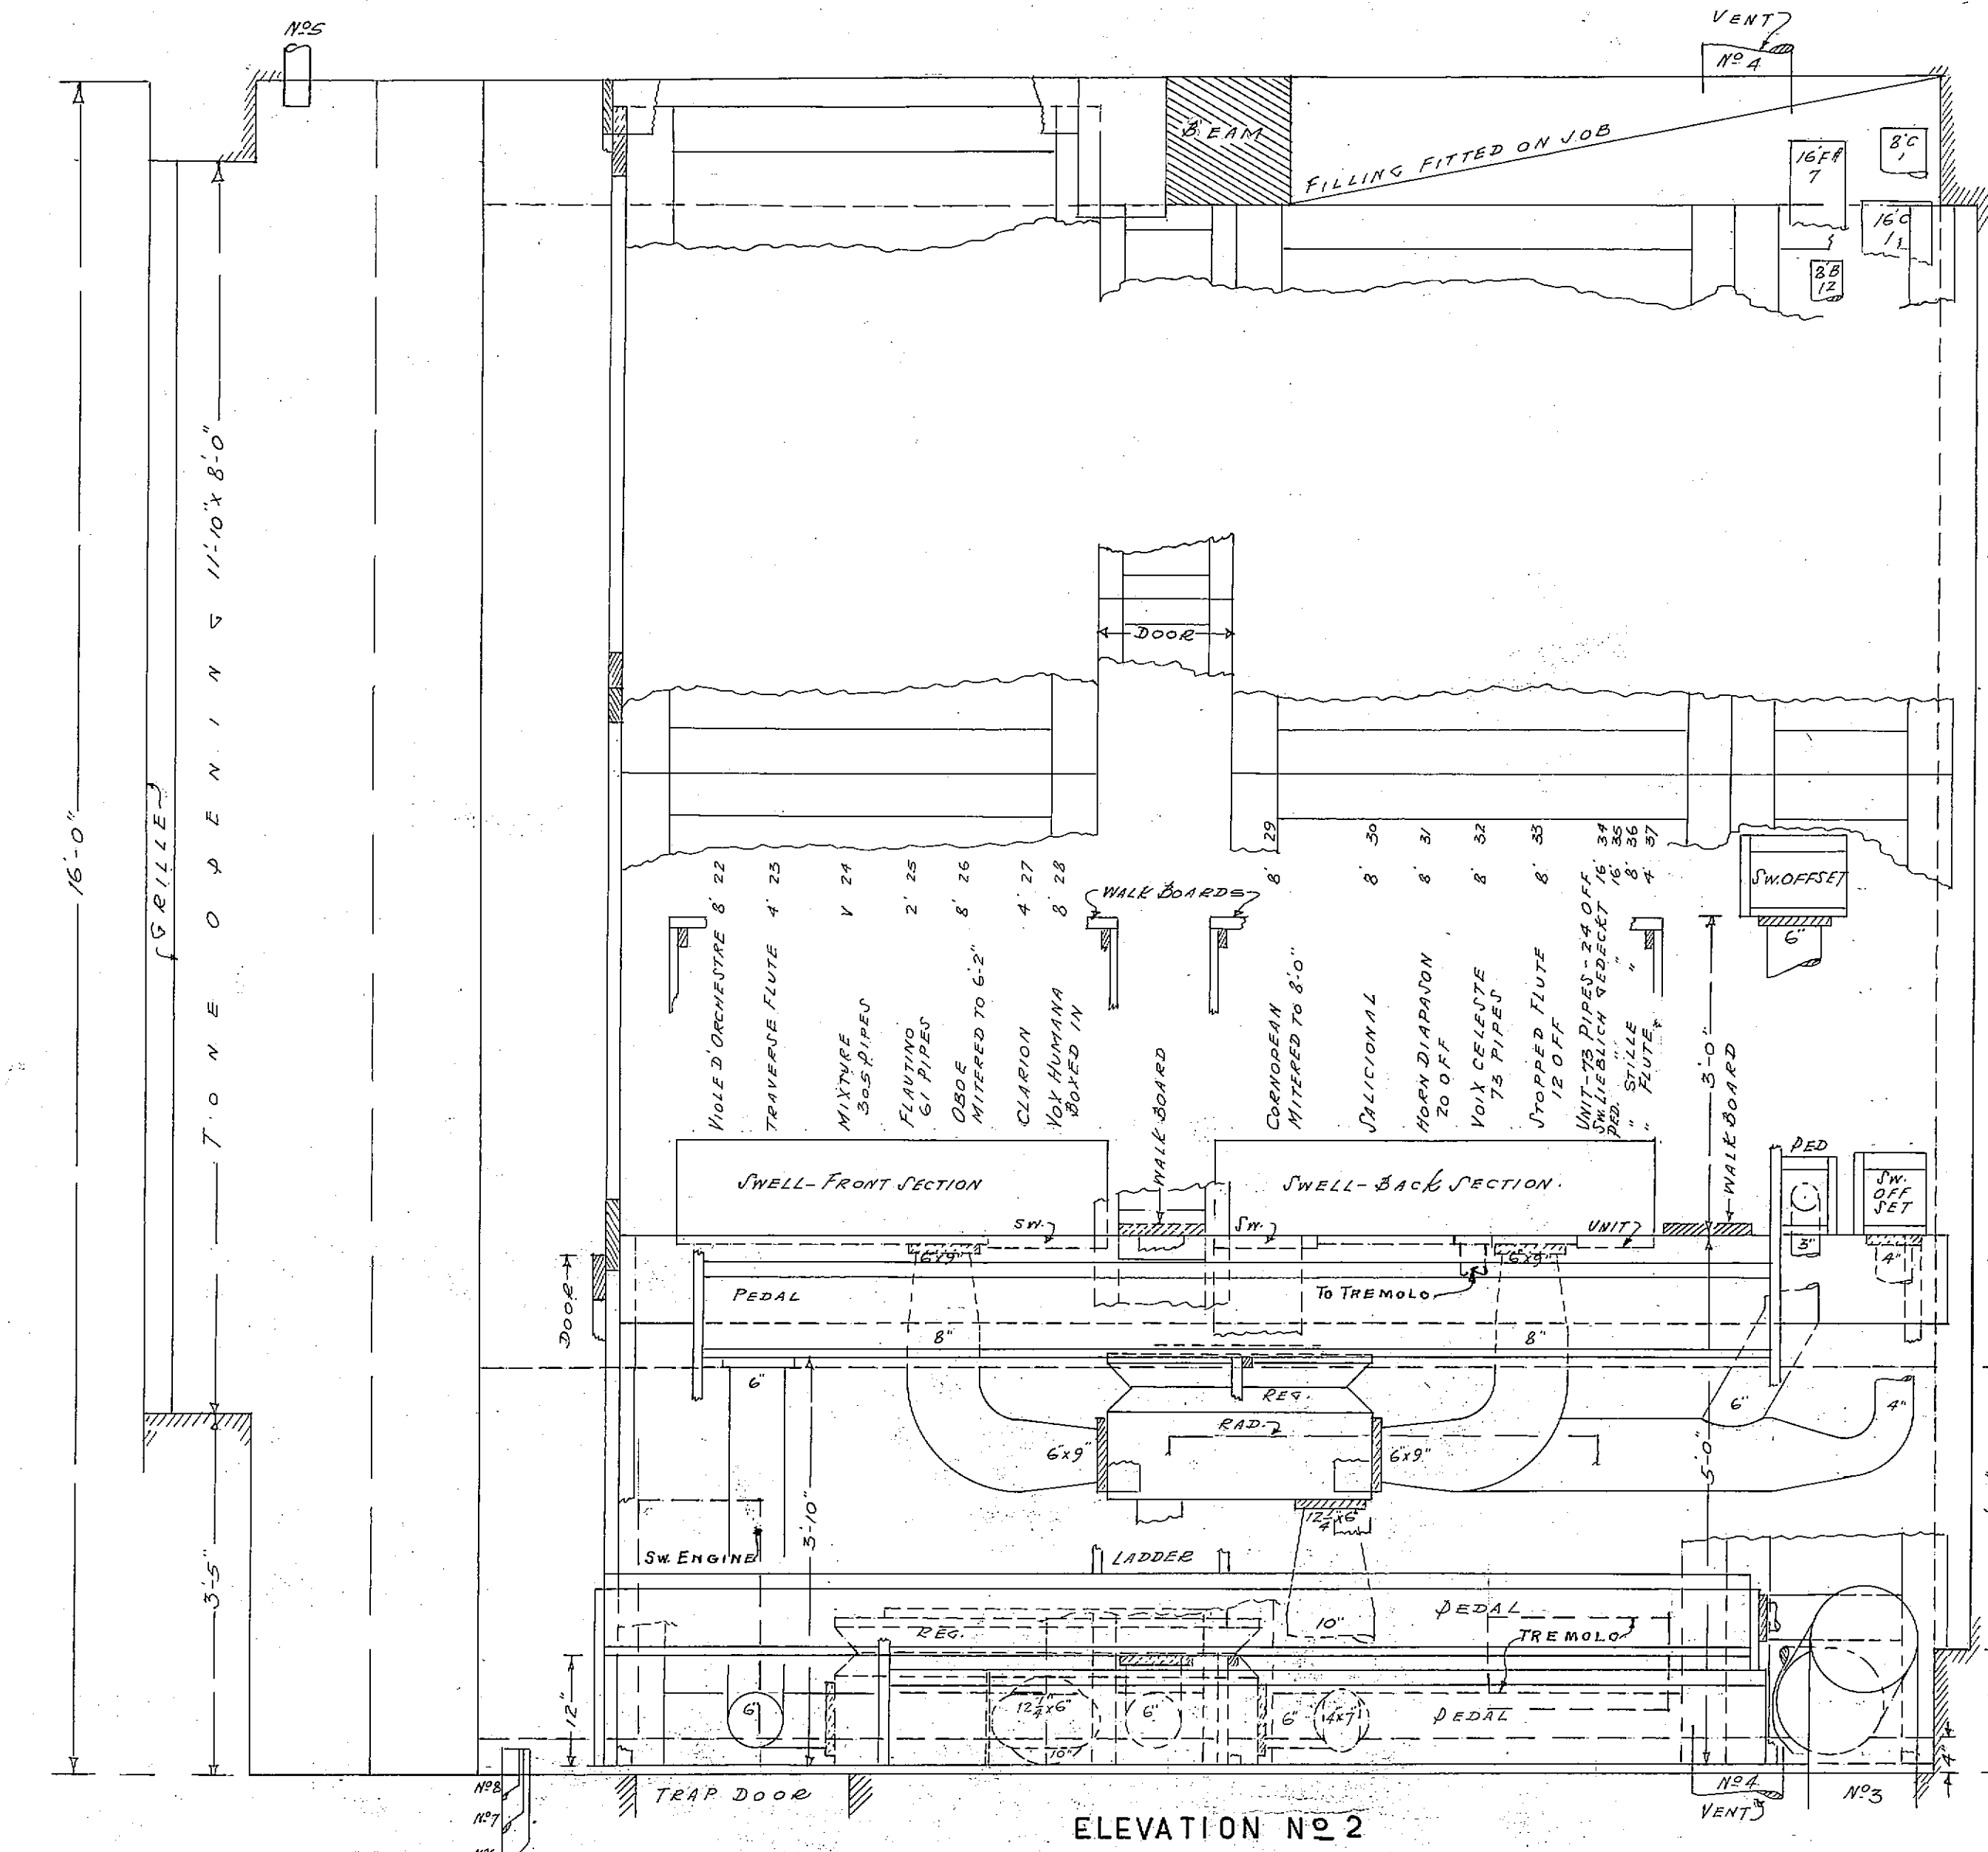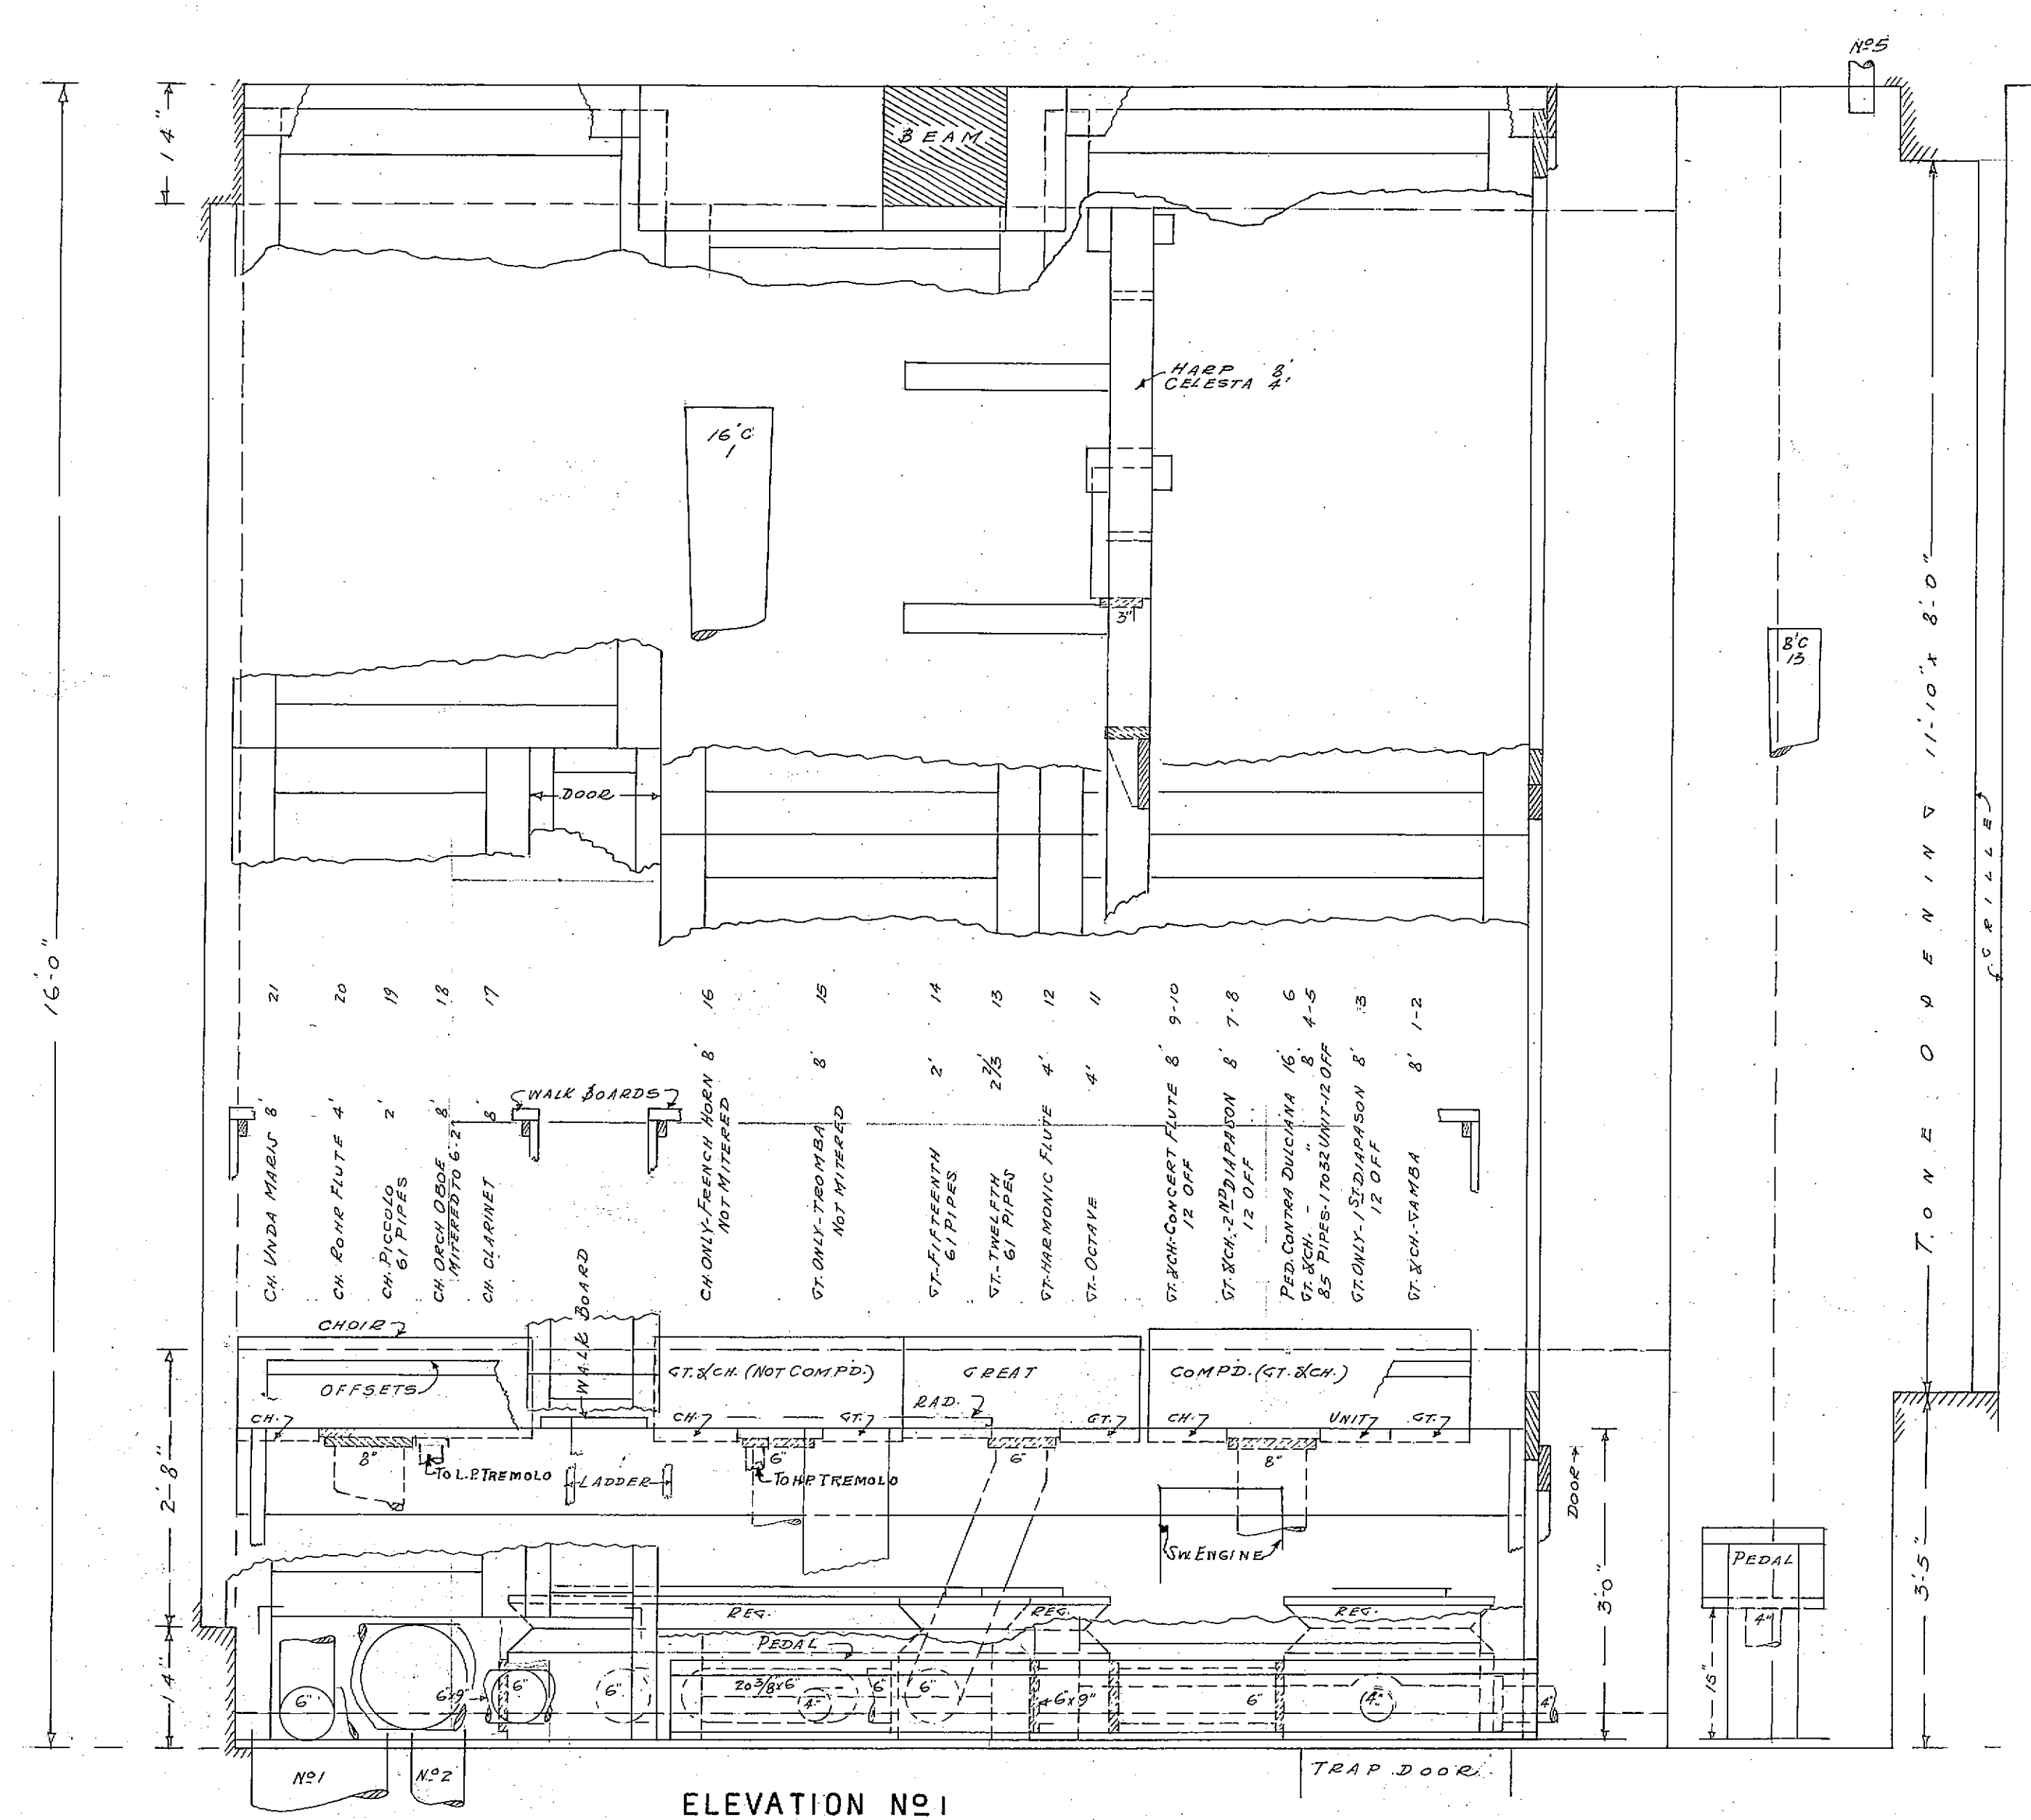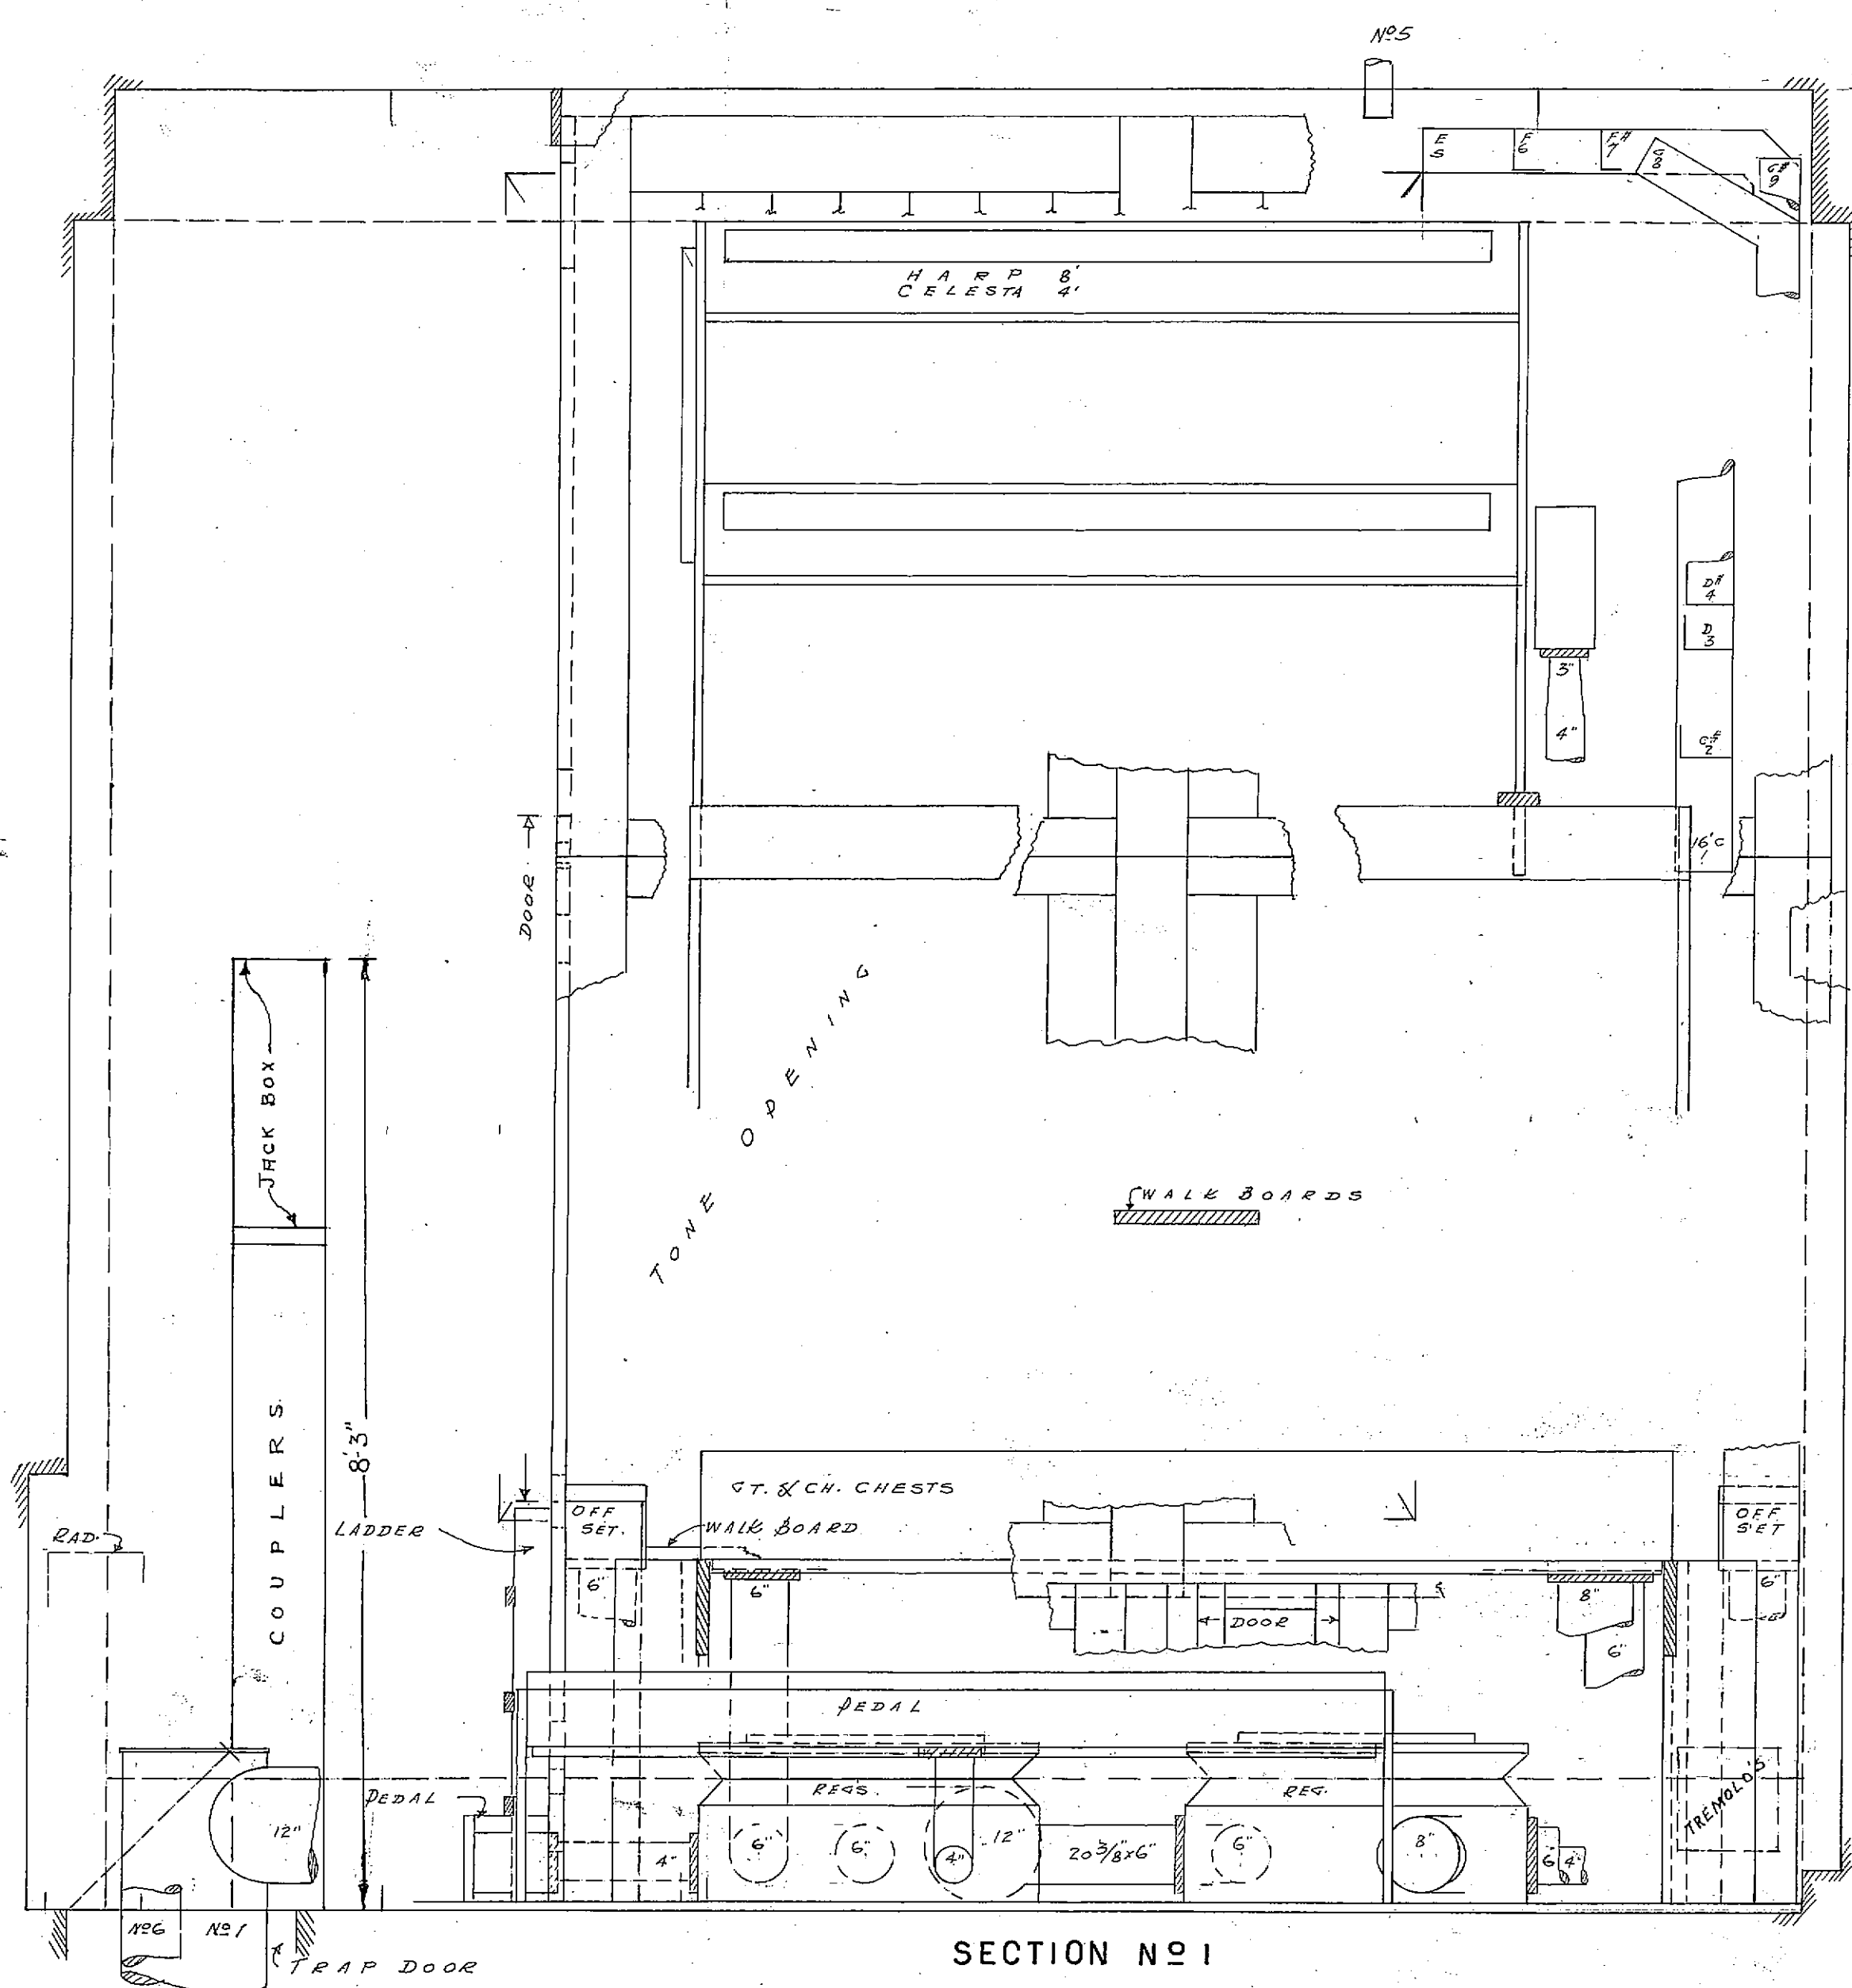


AEOLIAN PIPE ORGAN
IN CHAPEL OF
TEMPLE OF MEMORIES.
WHITE CHAPEL MEMORIAL PARK
TROY, MICHIGAN.


[illegible]

TO PROVIDE WIRING AND WIRING CONNECTIONS BETWEEN BLOWING
APPLIANCE, AND REMOTE CONTROL STARTERS AND THE SOME CURRENT
ALSO ELECTRICAL LIGHTS AND PLUMBING FOR WATER CUMBERS, BLOWERS, BOWLS
AND CONDOLR.


APRIL 15, 1950
APRIL 15, 1950

NO 1664 DRAWING 3
BY: BY M.
CHK.: 56

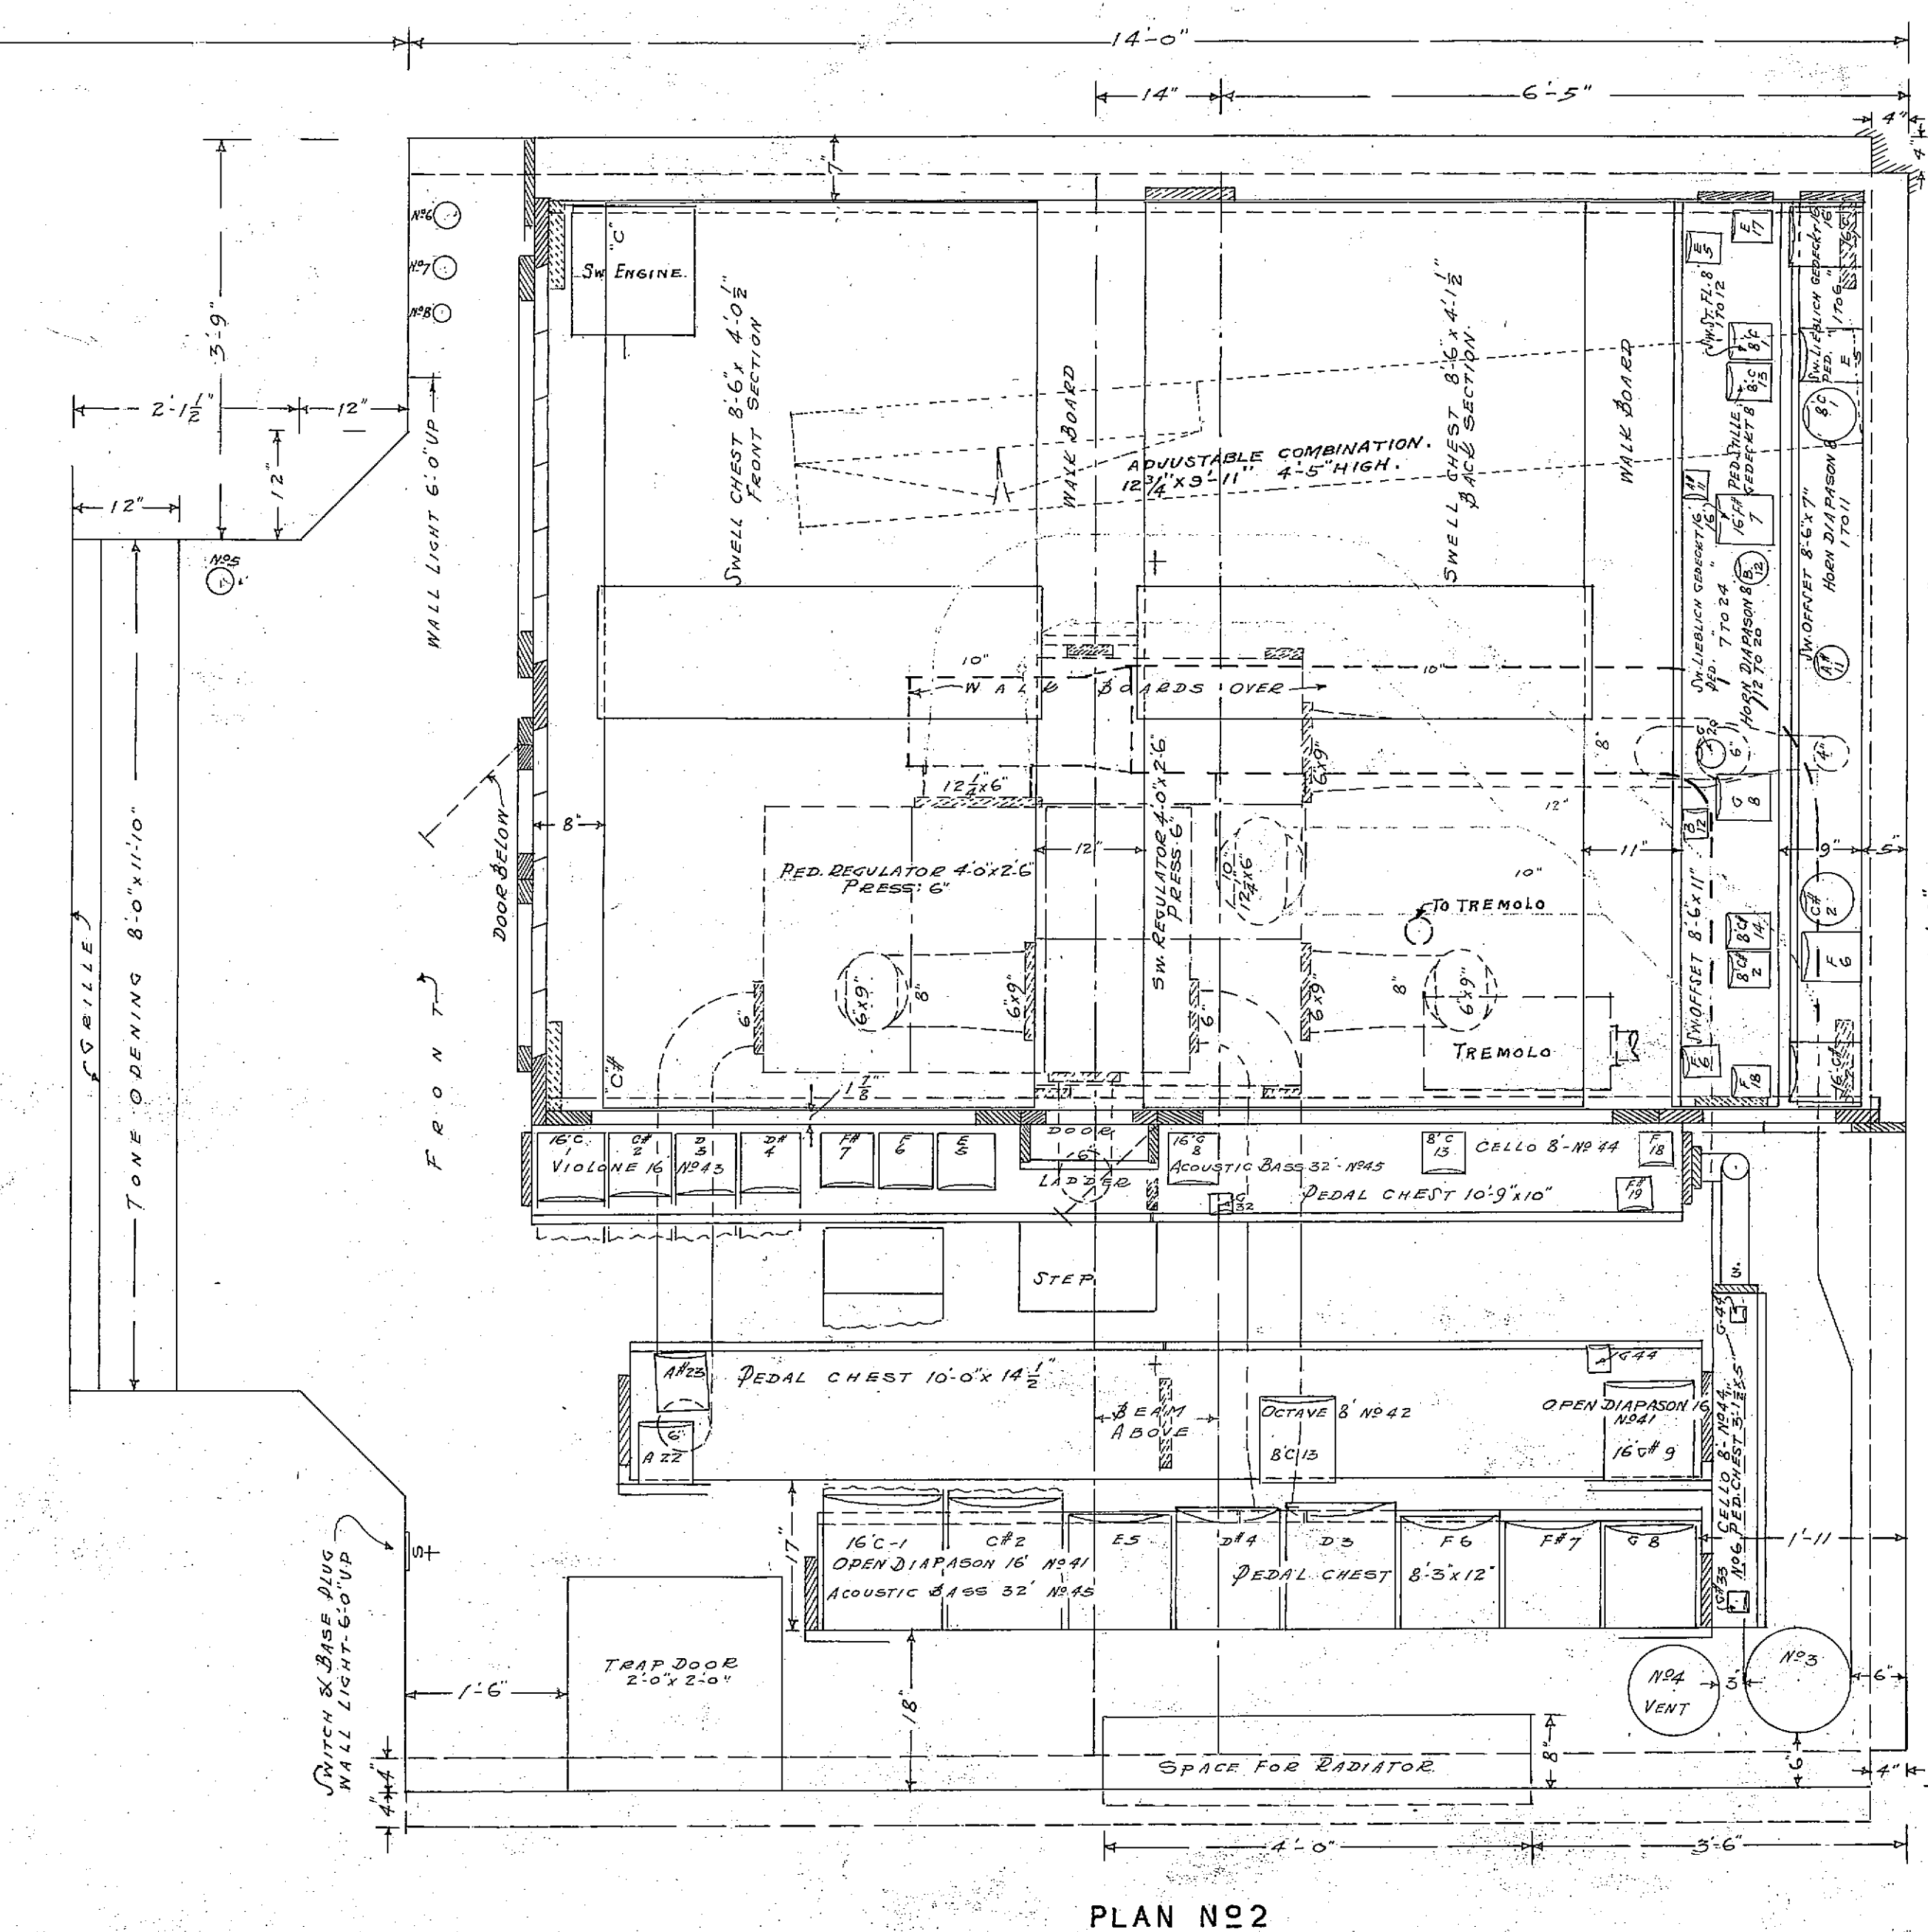


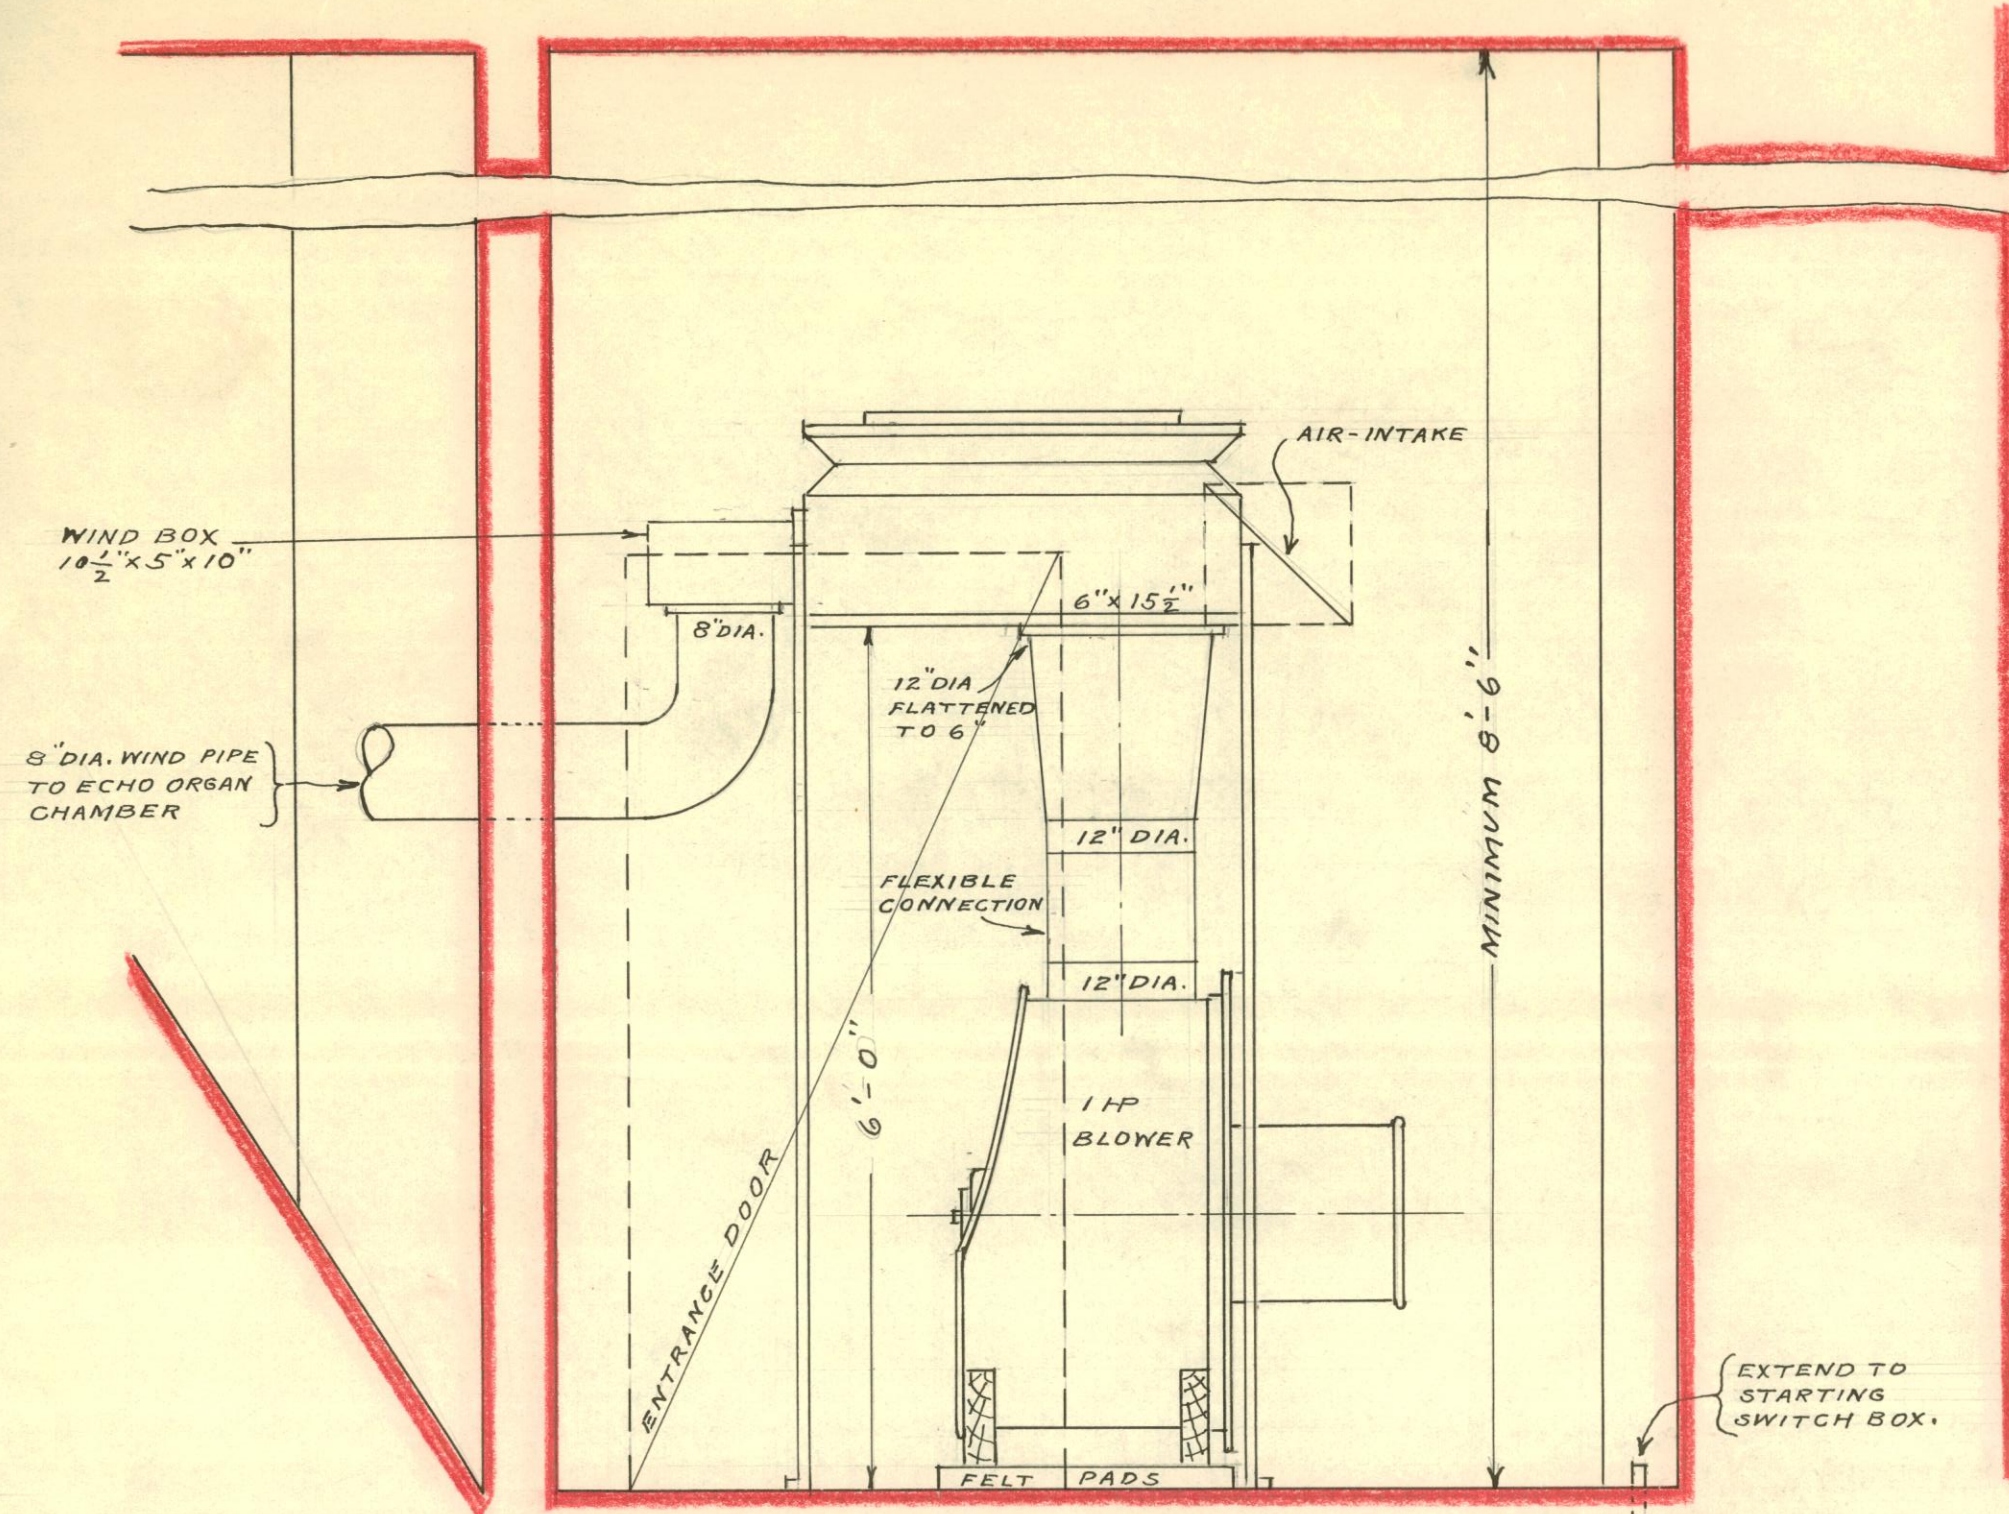


ELEVATION
ECHO ORGAN BLOWER ROOM

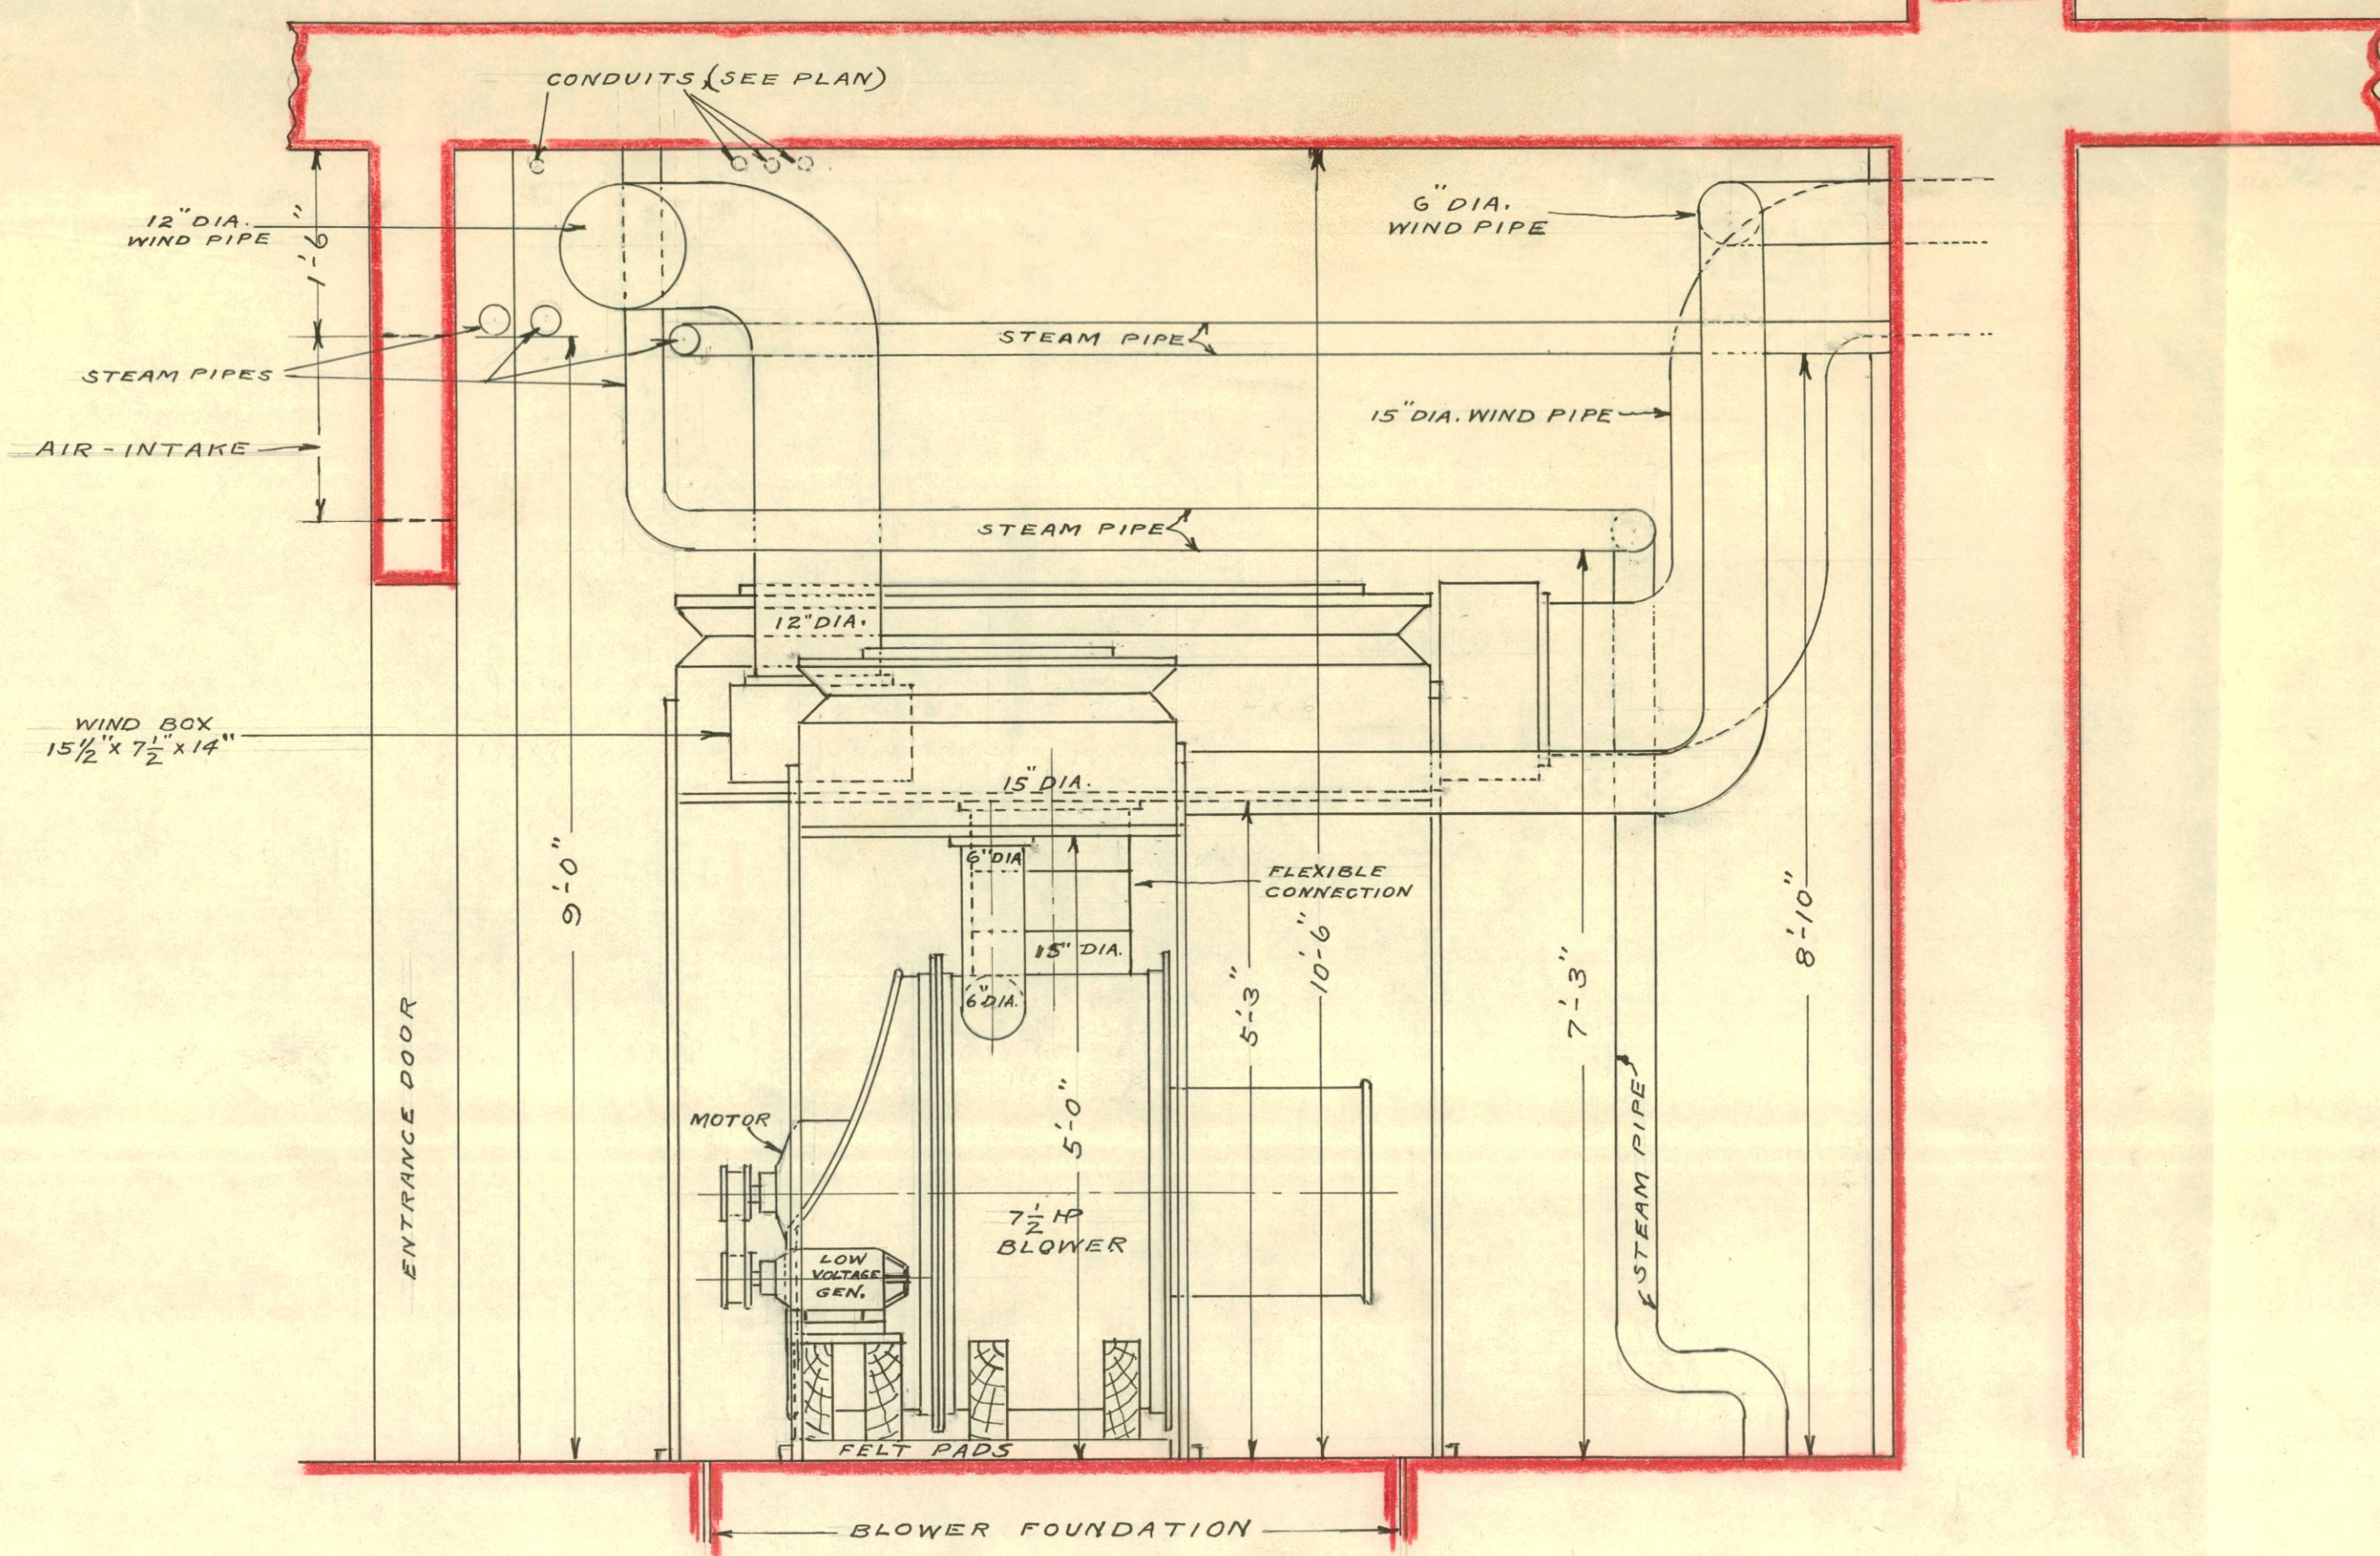

ELEVATION
MAIN BLOWER ROOM

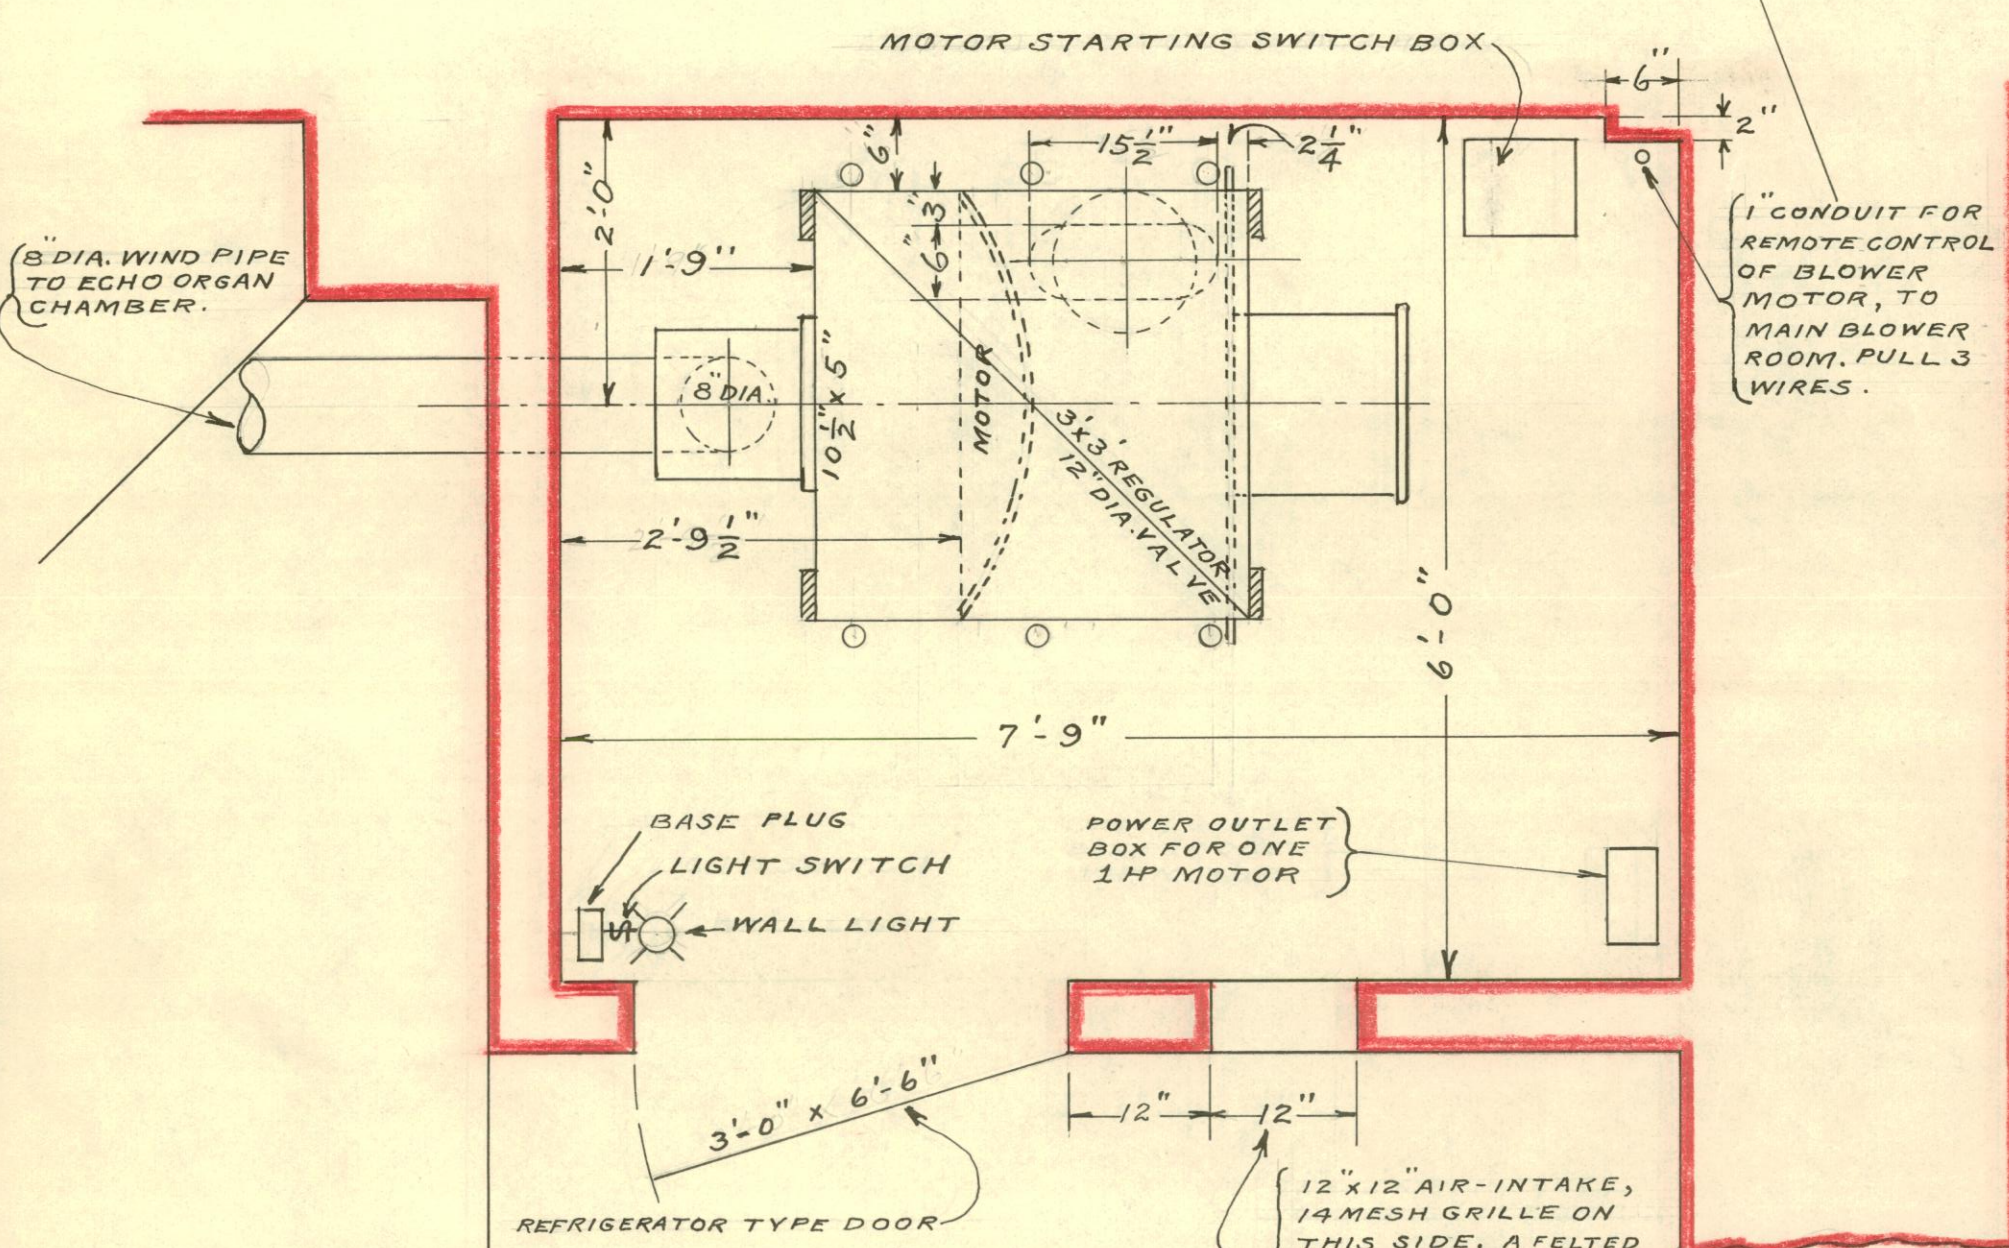

PLAN
ECHO ORGAN BLOWER ROOM

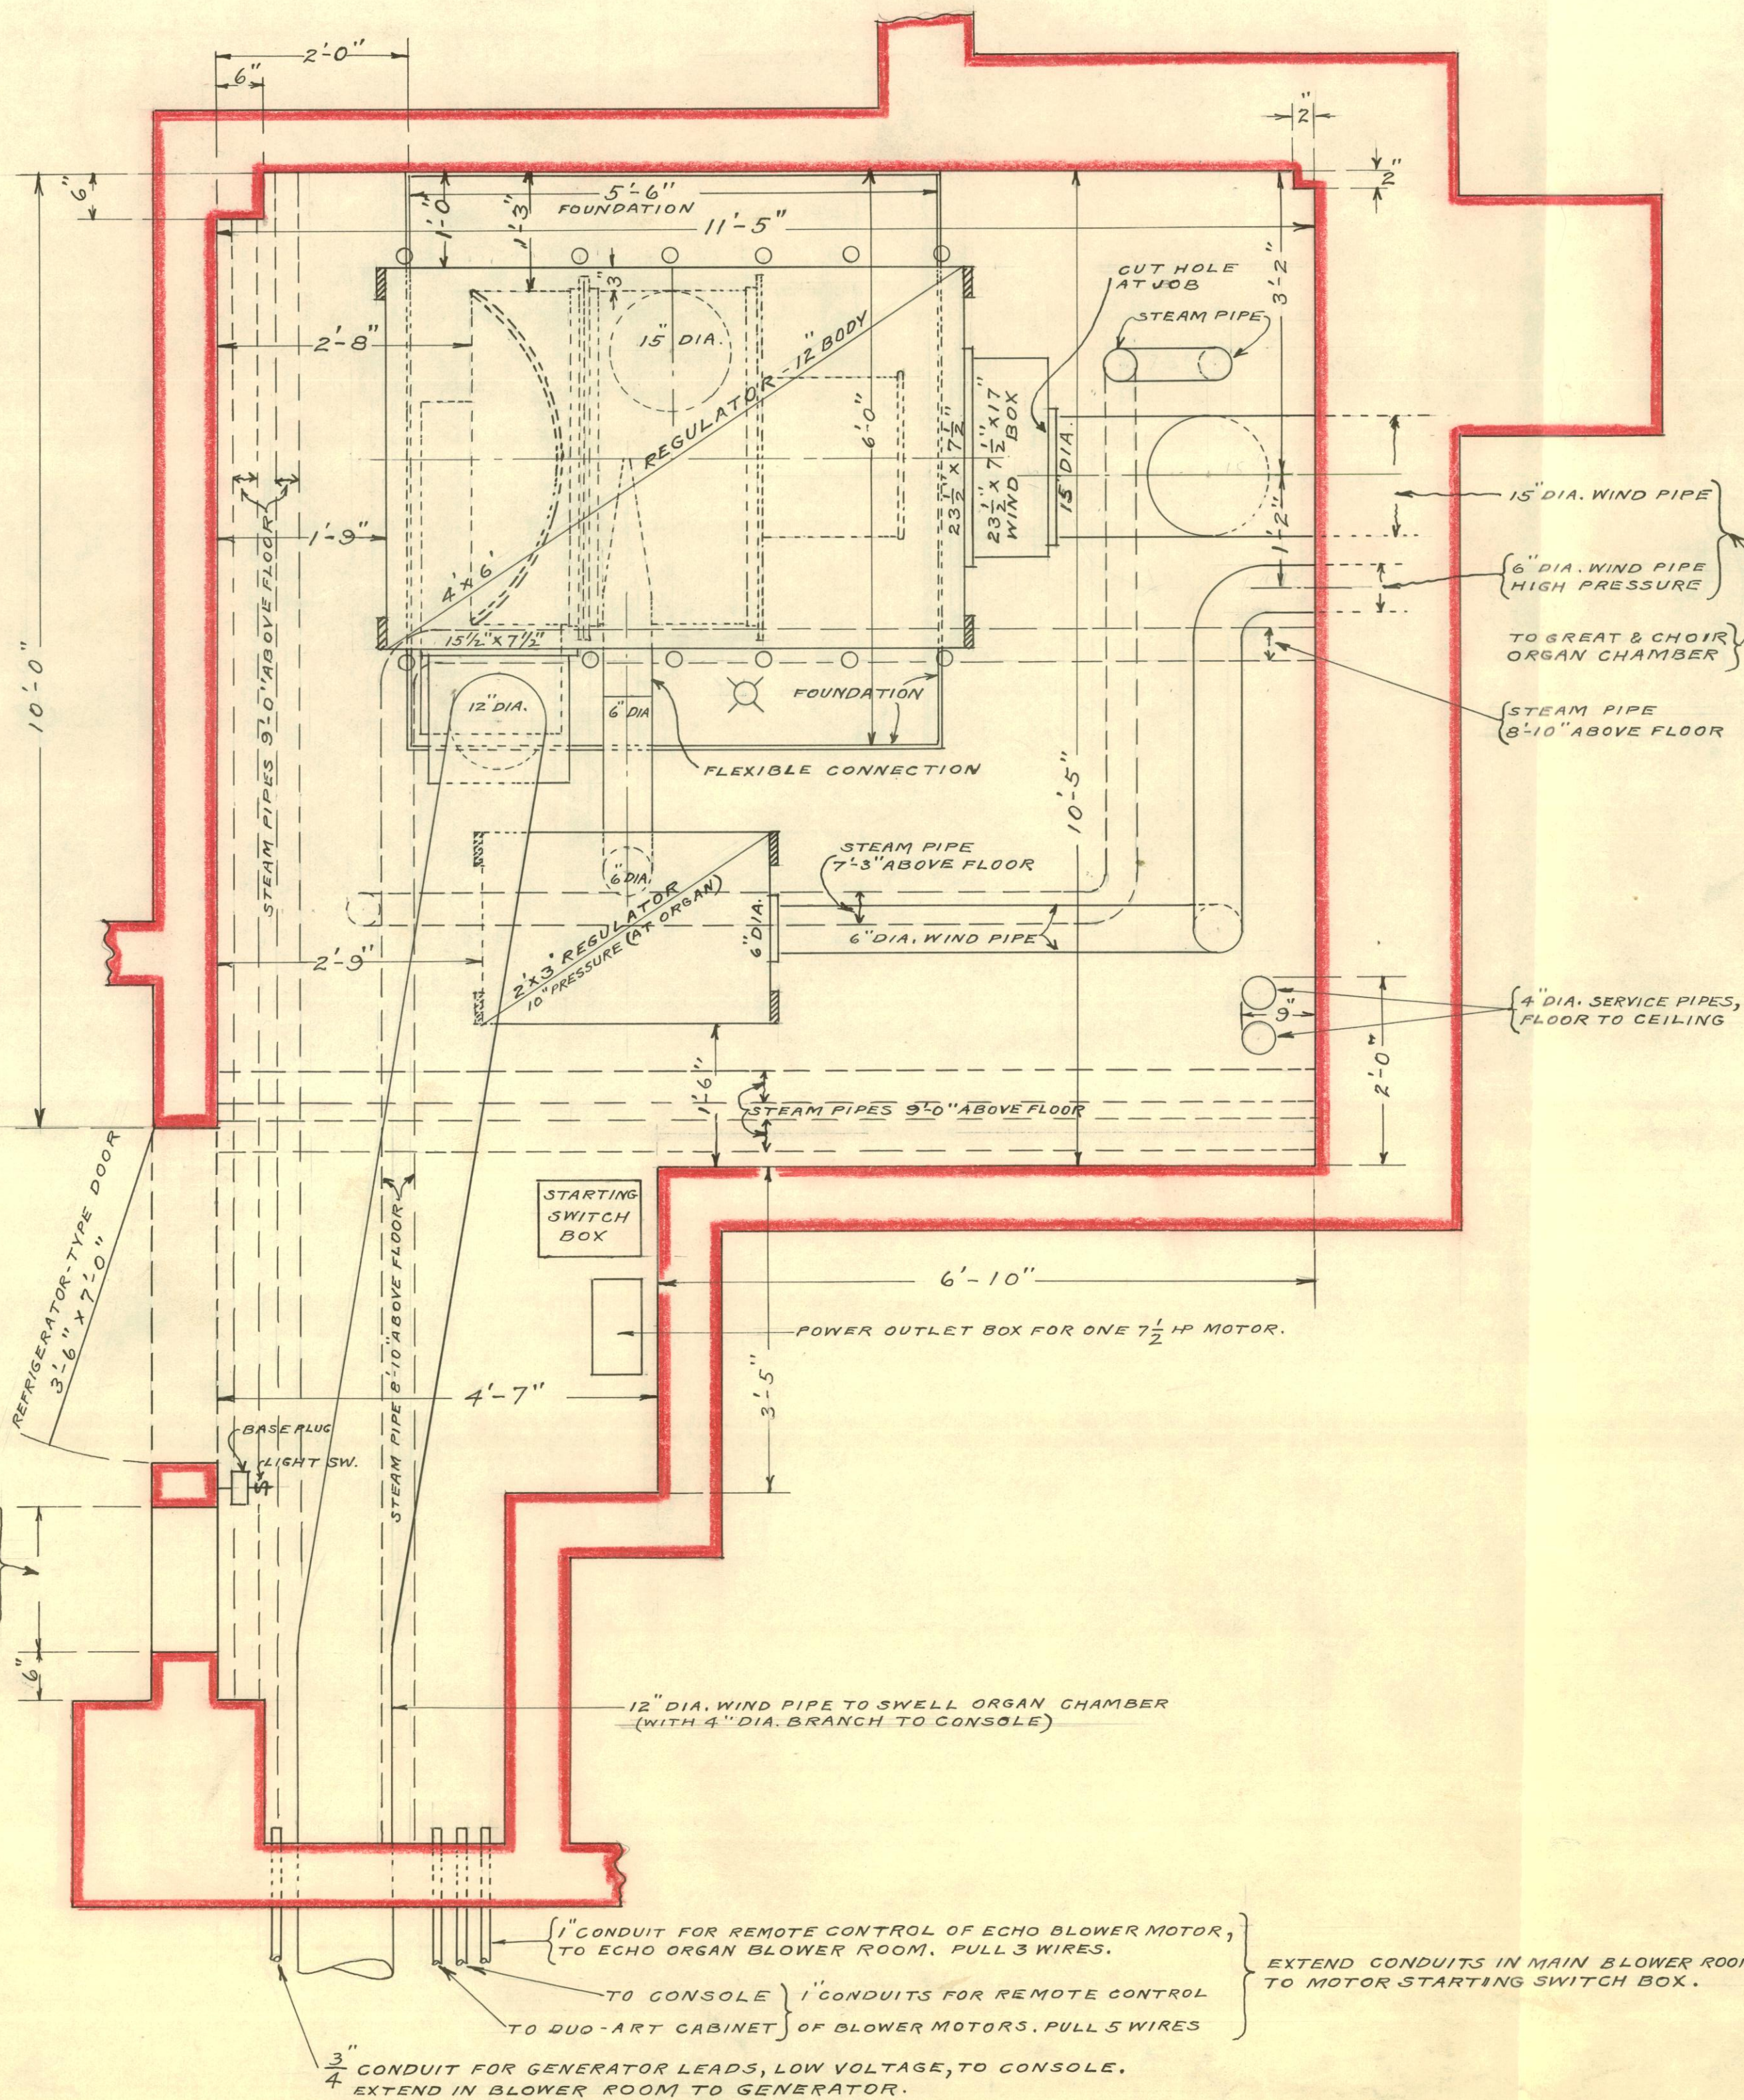

PLAN
MAIN BLOWER ROOM

LAYOUT OF BLOWER ROOMS
IN CHAPEL OF
TEMPLE OF MEMORIES
WHITE CHAPEL MEMORIAL PARK
TROY, MICHIGAN.

THE AEOLIAN CO.,
NEW YORK.
FACTORY - GARWOOD, N.J.
APRIL 18, 1930

DRAWING No. 1664-K
SCALE $\frac{3}{4}$ IN = 1 FT.